




LOCATION MAP
SCALE: 1" = 1/4" (AS SHOWN)

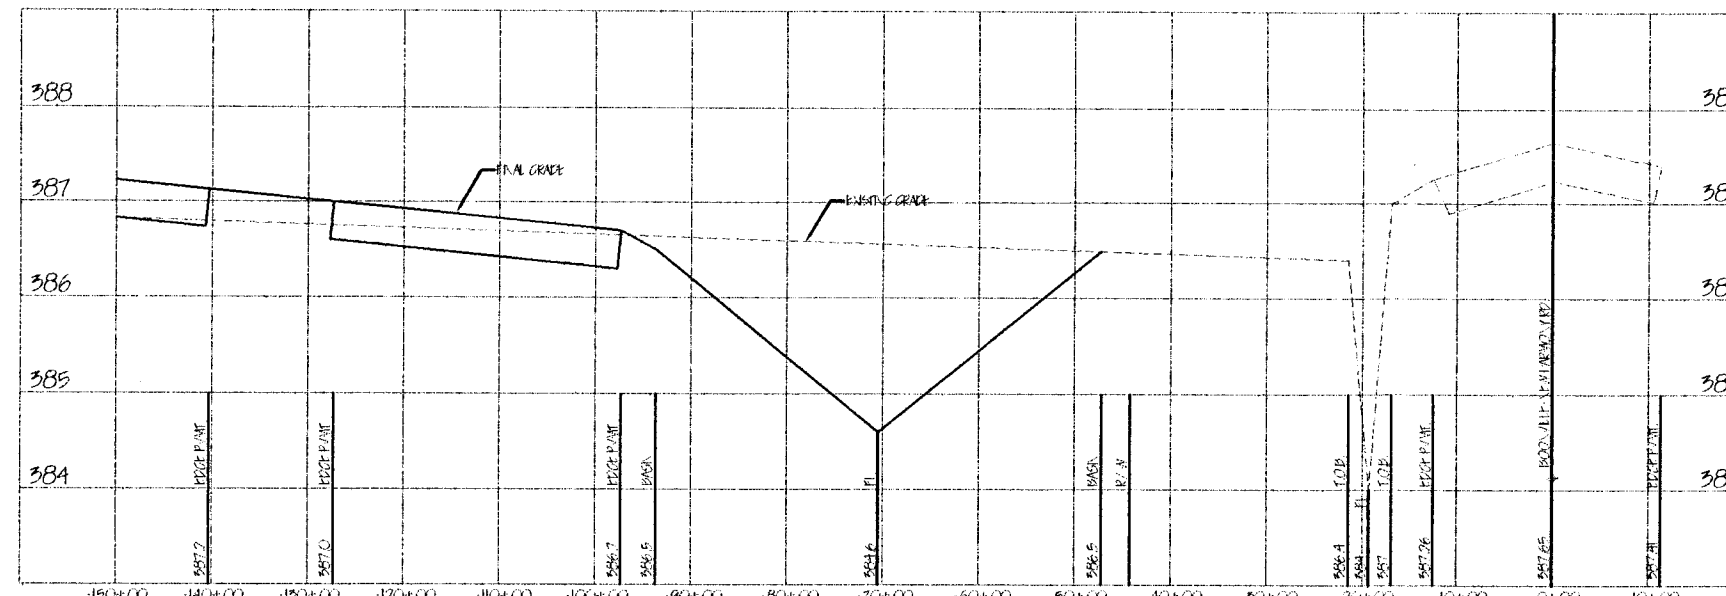


BASIN SECTION
SCALE: 1" = 10' (AS SHOWN)

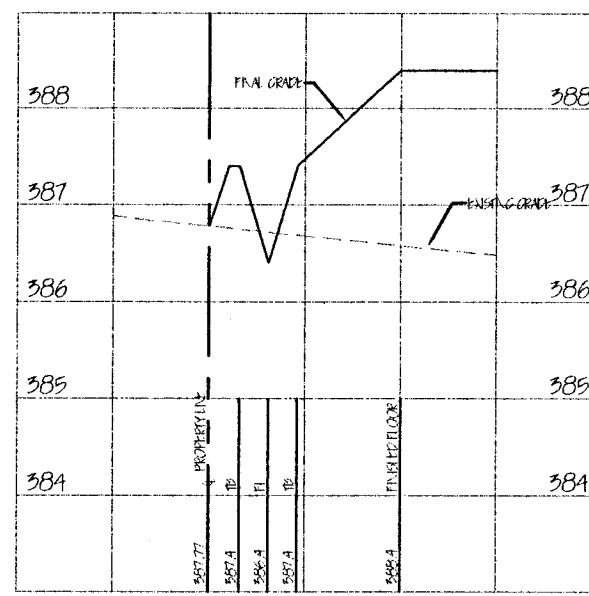


DITCH SECTION
SCALE: 1" = 10' (AS SHOWN)

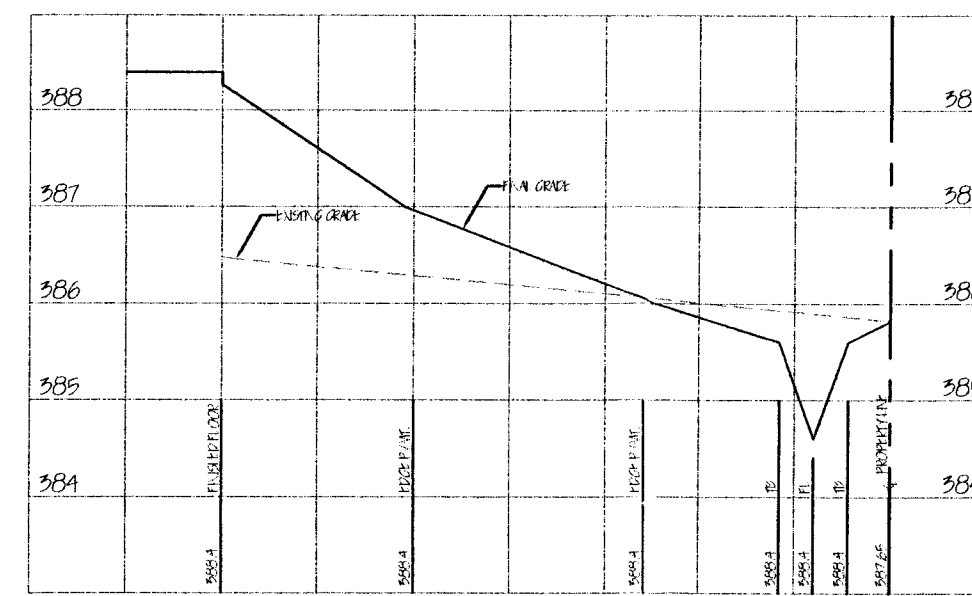




DITCH SECTION
SCALE: 1" = 10' (AS SHOWN)

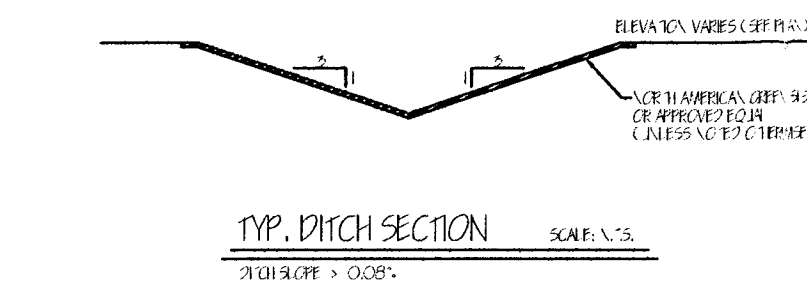

TYP. DITCH SECTION
SCALE: 1" = 10' (AS SHOWN)

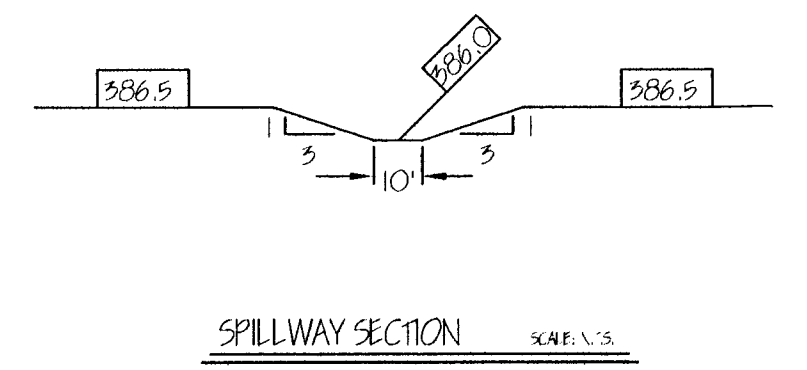

SPILLWAY SECTION
SCALE: 1" = 10' (AS SHOWN)

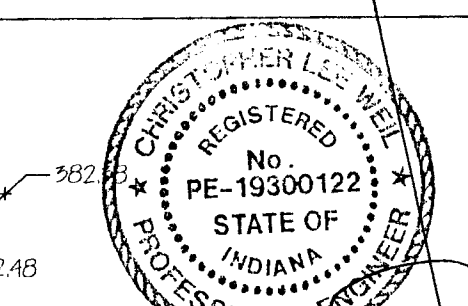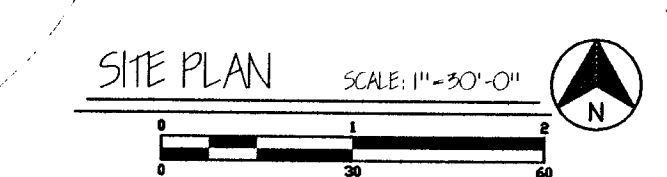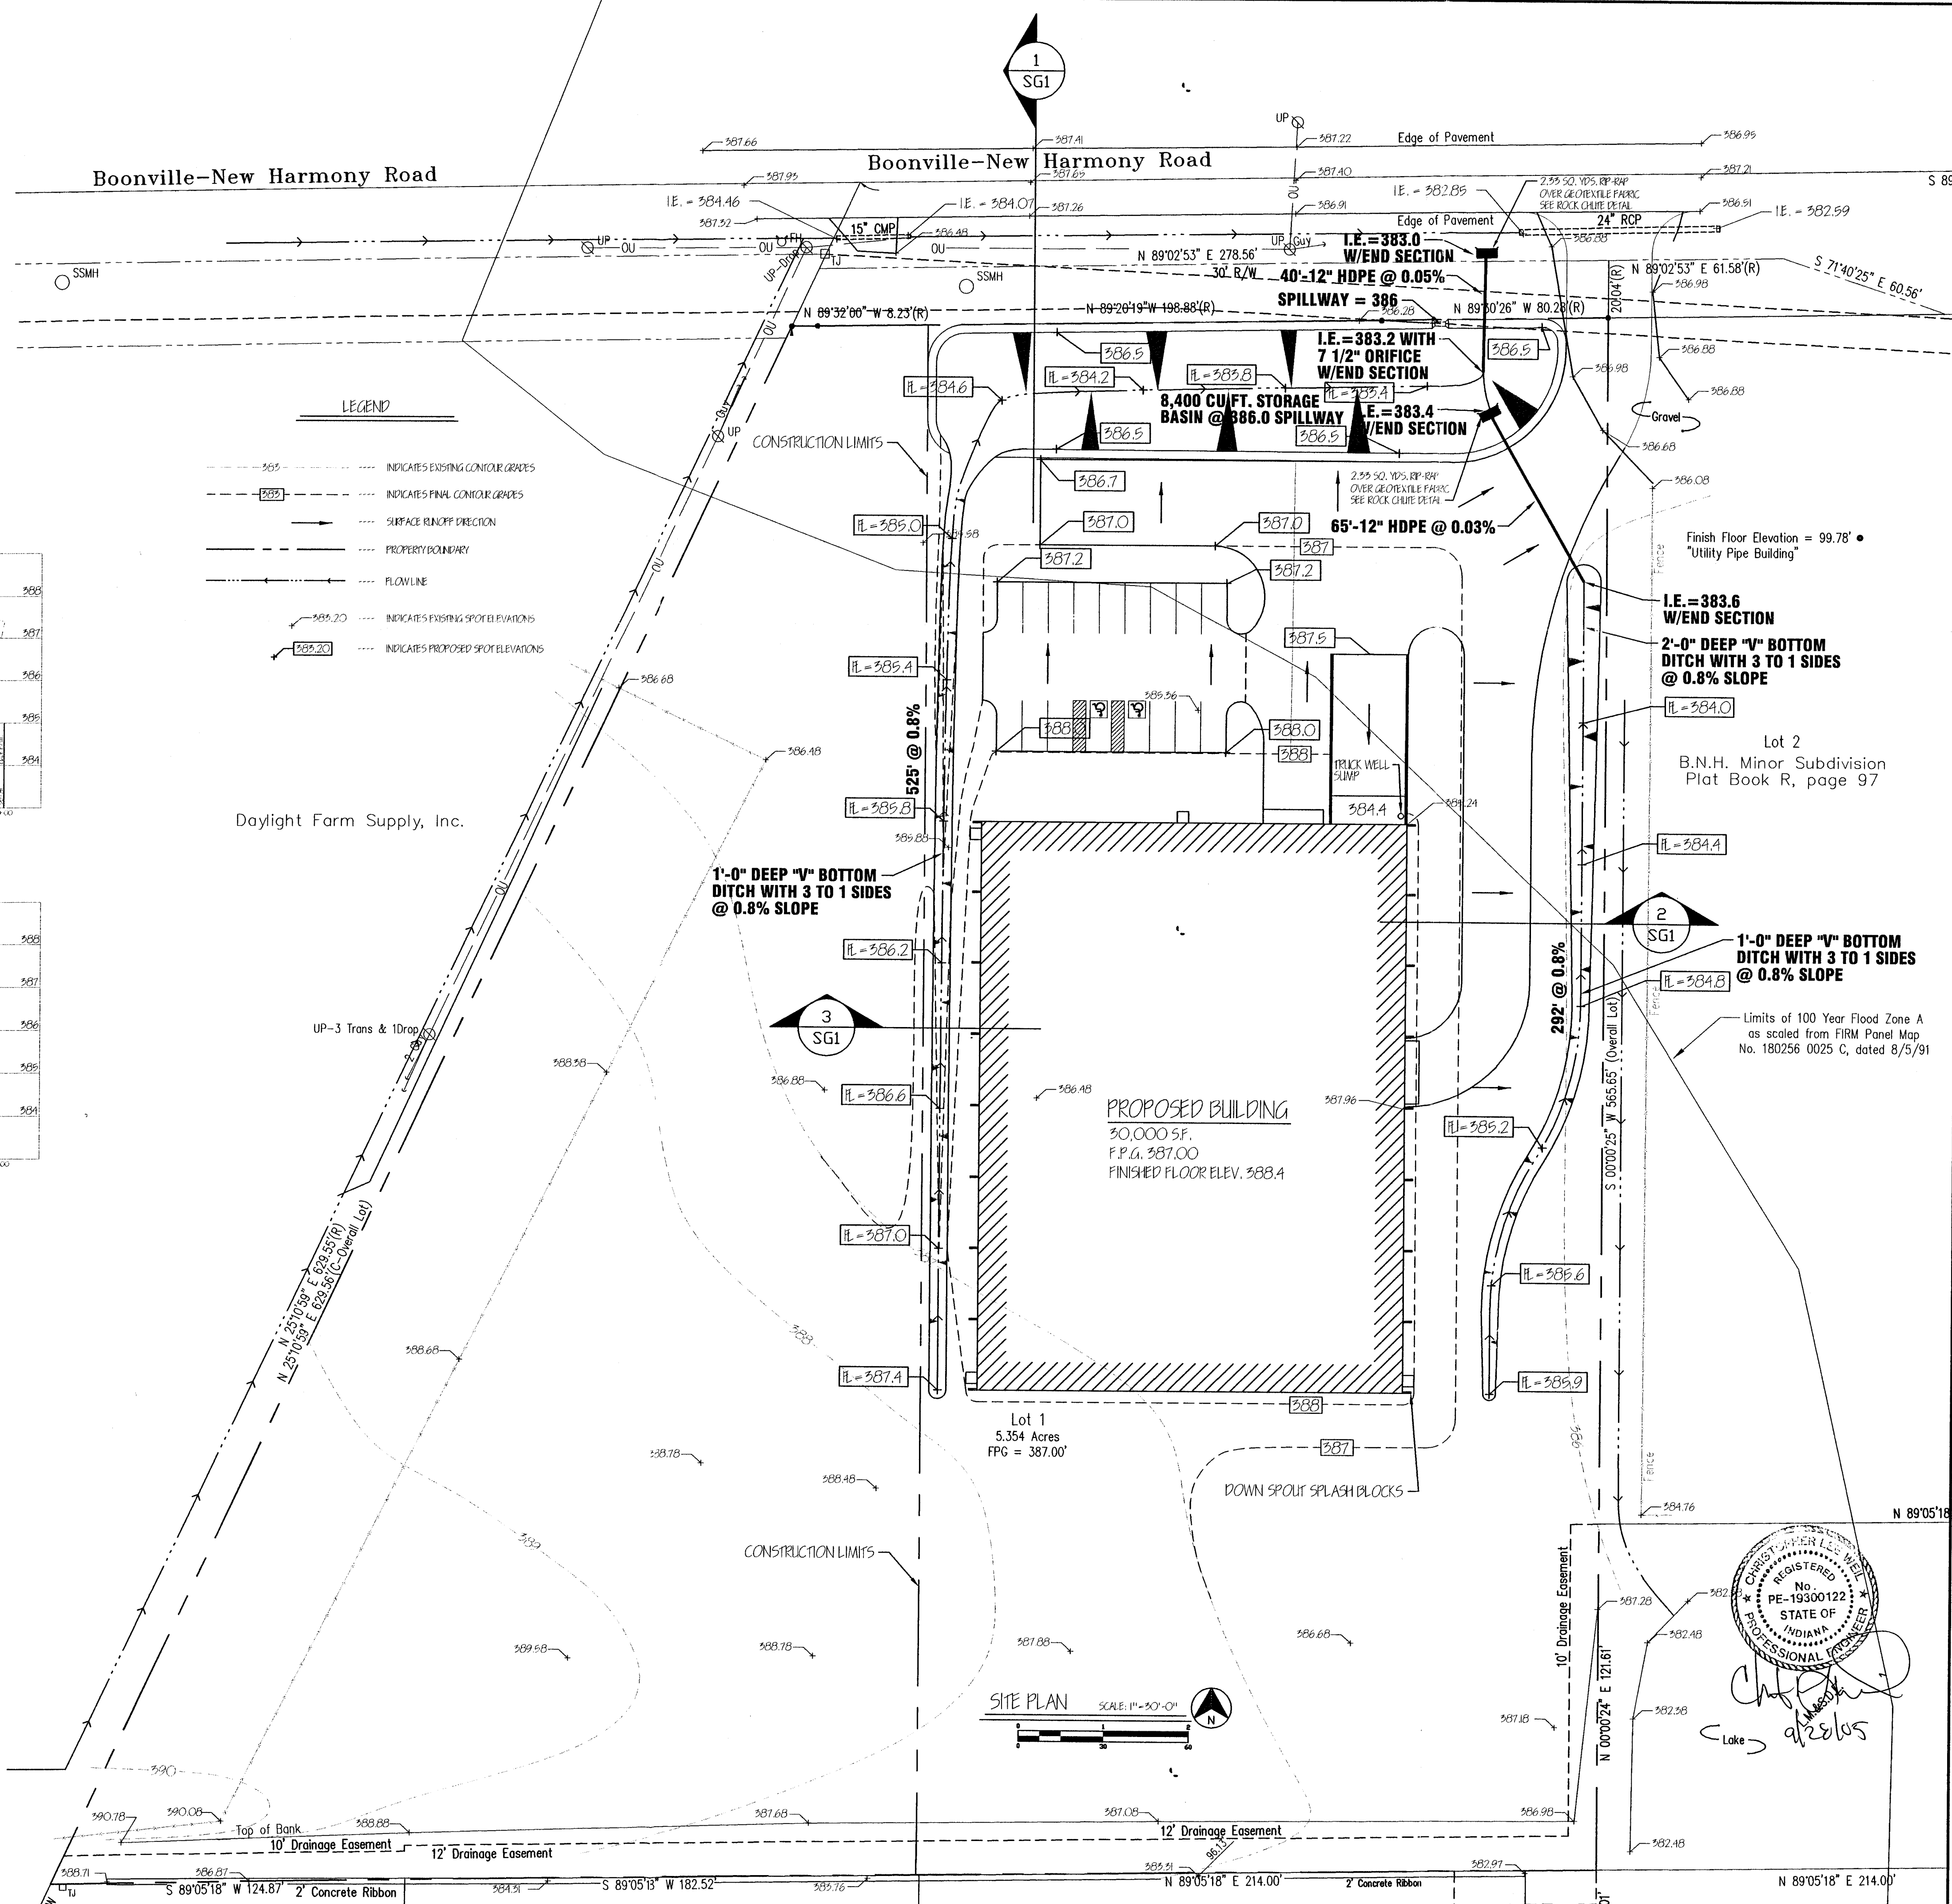

REVISIONS	
1	
2	
3	
4	
5	

WARNING

THIS PLAN IN ITS ENTIRETY IS THE EXCLUSIVE PROPERTY OF HINDERLITER CONSTRUCTION, L.L.C. NO PART OF THIS PLAN SHALL BE REPRODUCED, COPIED, OR TRANSMITTED IN ANY FORM OR BY ANY MEANS, WITHOUT THE EXPRESS WRITTEN PERMISSION OF HINDERLITER CONSTRUCTION, L.L.C. ANY UNAUTHORIZED REPRODUCTION OR TRANSMISSION OF THIS PLAN IS STRICTLY PROHIBITED AND SHALL BE AT THE USER'S SOLE RISK AND WITHOUT LIABILITY TO HINDERLITER CONSTRUCTION, L.L.C. THIS PLAN IS A PART OF A CONTRACT UNLESS SPECIFICALLY NOTED IN SAID CONTRACT.

HINDERLITER CONSTRUCTION, L.L.C.
DESIGN-BUILD-LEASE-PRE-ENGINEERED BLDGS.

PHONE: (812) 425-4137
FAX: (812) 425-5641
EMAIL: hc@evansville.net

3801 N. ST. JOSEPH AVE.
EVANSVILLE, IN 47720

SITE GRADING PLAN

PROJECT: PROPOSED BUILDING FOR
SNYDER INVESTMENTS L.L.C.
4505 BOONVILLE-NEW HARMONY RD., EVANSVILLE 47725

DRAWN BY SGB	DATE 09-02-05
CHECKED BY CLW	DATE 9/28/05

JOB NUMBER
2005-40

SHEET NUMBER

SG1

1 OF 1