
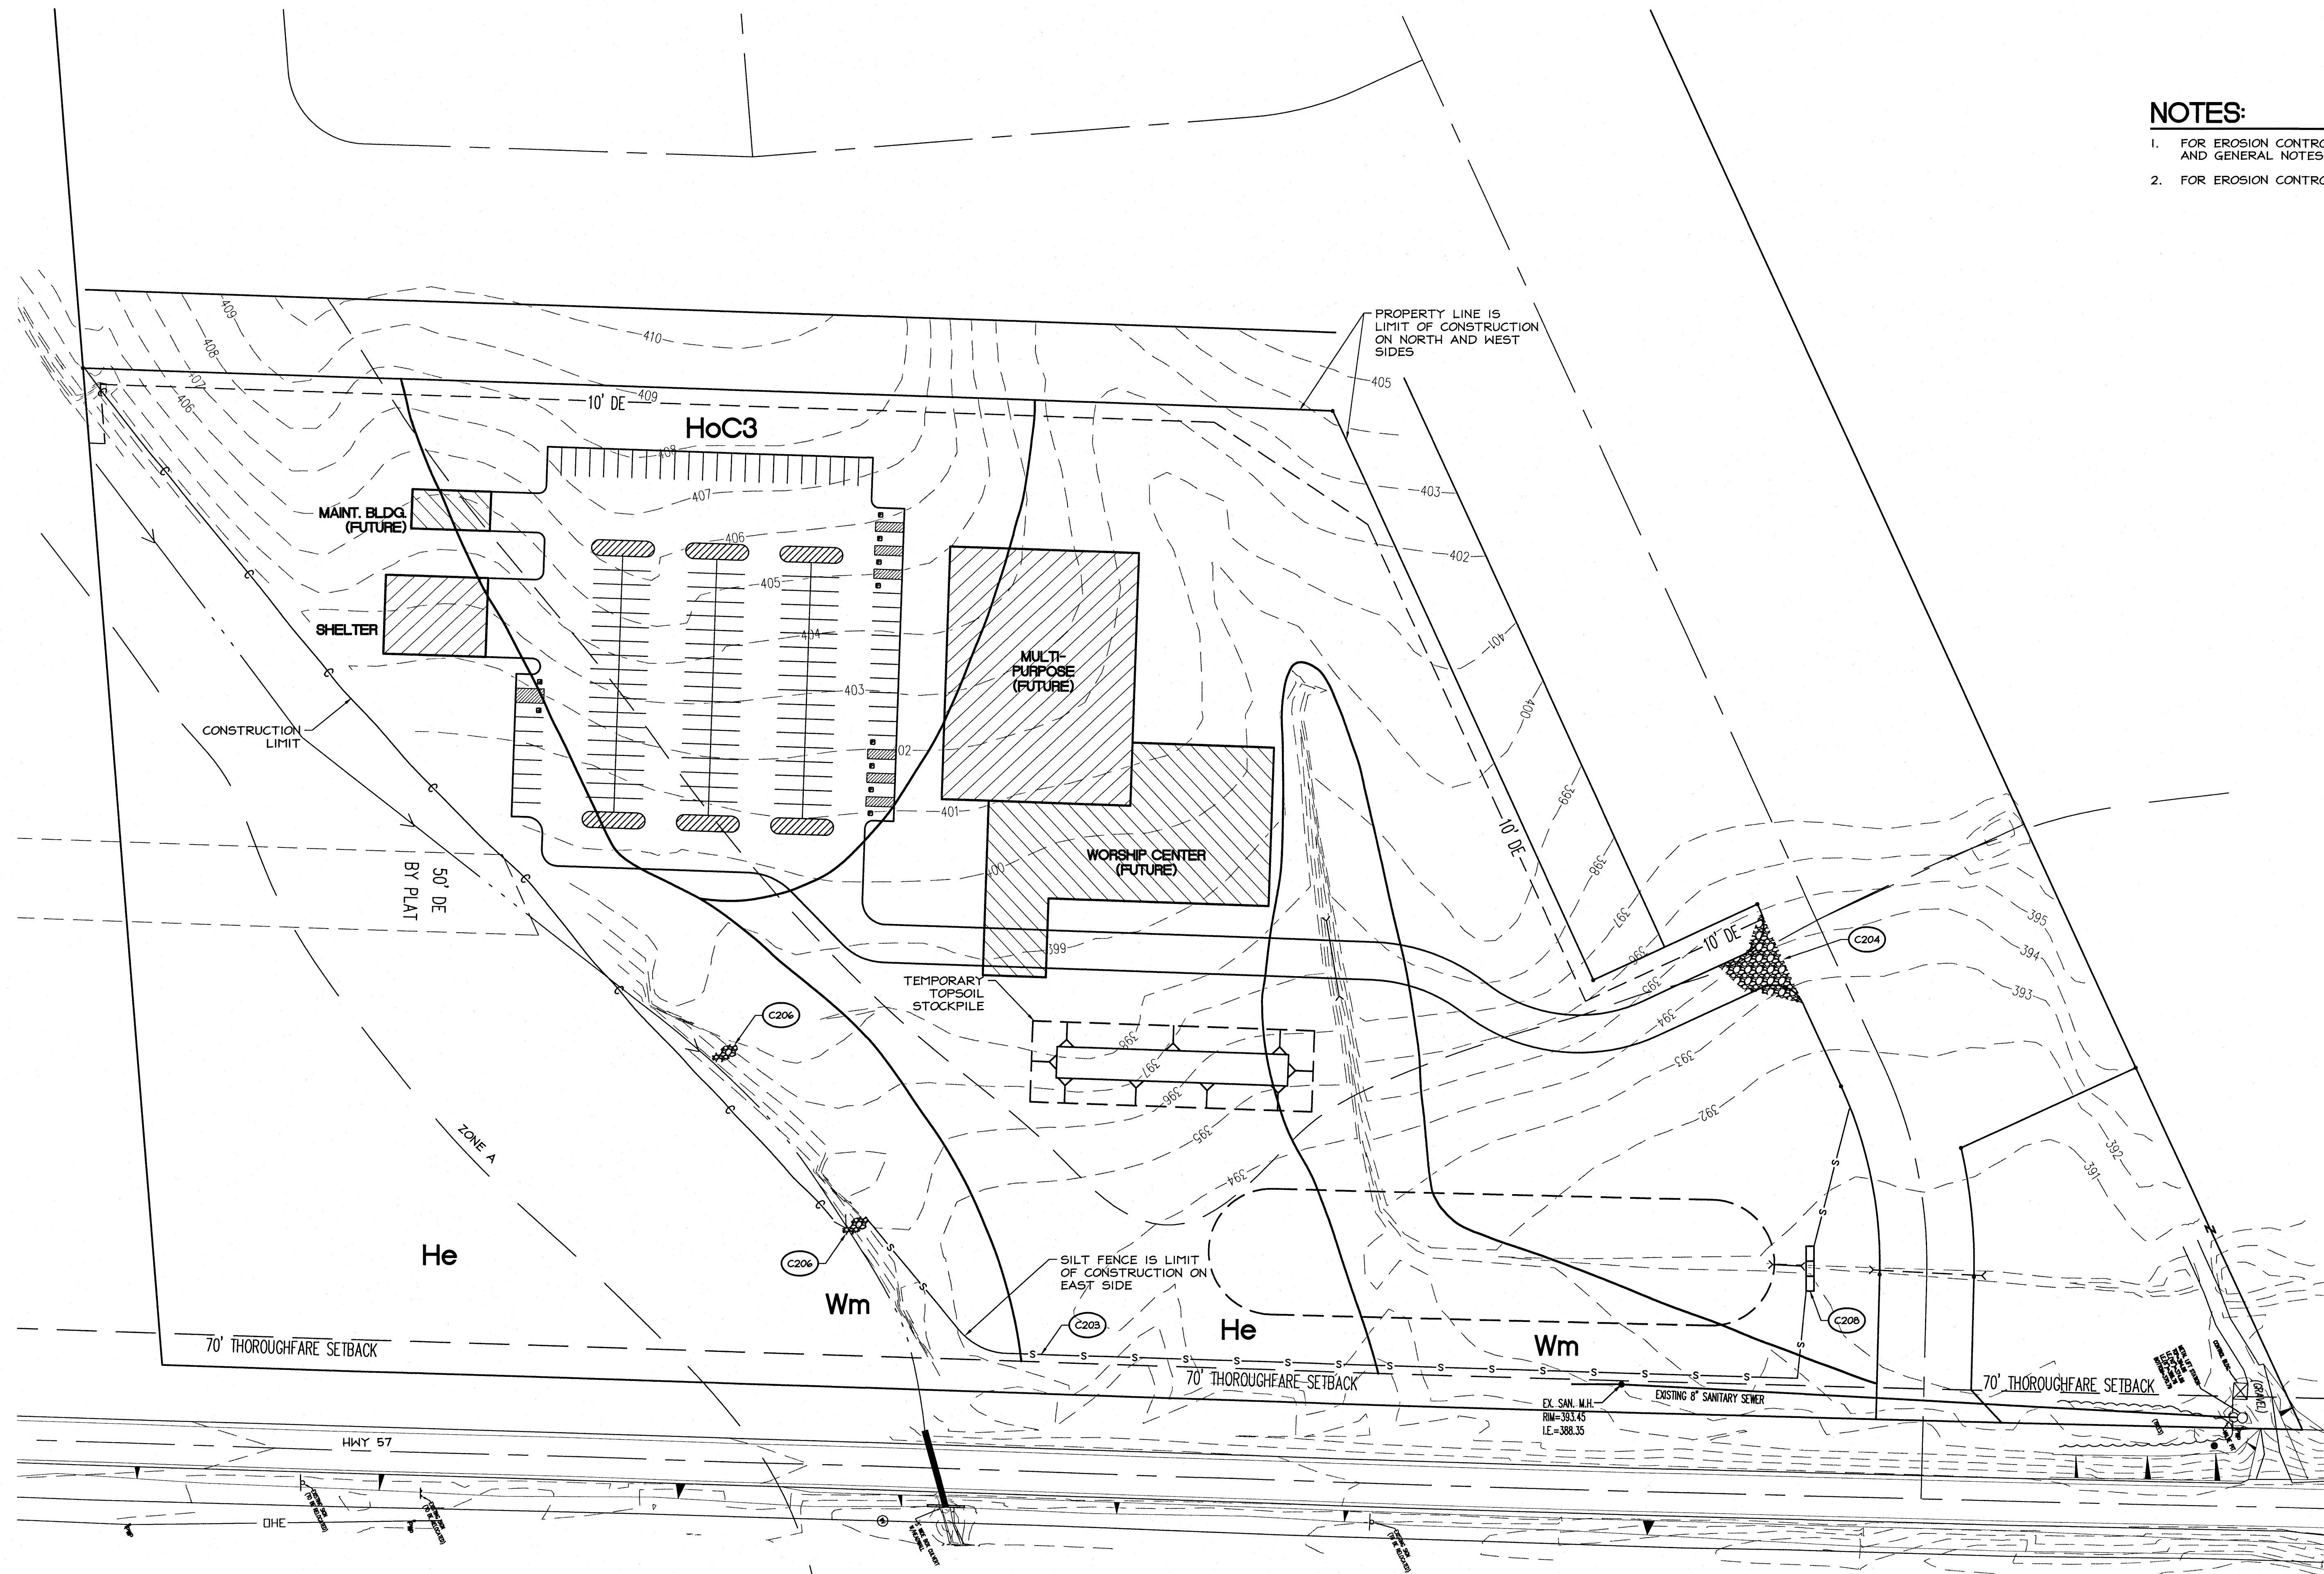



NOTES:

1. FOR EROSION CONTROL NOTES, CONSTRUCTION SEQUENCE, AND GENERAL NOTES SEE SHEET C-102.
2. FOR EROSION CONTROL DETAILS SEE SHEET C-503.

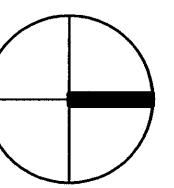

EROSION CONTROL PLAN
SCALE: 1" = 50'-0"

	
NORTH	
Professional Consultants, Inc.	
 <small>Evansville • Rockport Engineering/Architecture Construction Management www.pcdesign.com</small>	
SITE STUDY FIRST CHRISTIAN CHURCH HIGHWAY 57 EVANSVILLE, INDIANA	
ISSUE	DATE
PROJECT NUMBER: 20030167.00.00	DESCRIPTION
DRAWN BY: JMW	DATE: 06/26/03
DESIGNED BY: JWB	DATE: 06/24/03
TECH CHECKED BY:	DATE:
QC CHECKED BY:	DATE:
EROSION CONTROL PLAN	
C-103	
<small>SHEET NUMBER</small>	

FOR CONSTRUCTION