


Scale 1" = 50'  
 Date 12/31/80  
 Project Stonecreek Subdivision - Section 1

Utility/Drainage Plan

No.	By	Date	Revisions	Description

It is hereby certified that the above described and approved plat is a true and correct copy of the original as filed in the office of the County Clerk of Adams County, Missouri, and that the same is a true and correct copy of the original as filed in the office of the County Clerk of Adams County, Missouri, and that the same is a true and correct copy of the original as filed in the office of the County Clerk of Adams County, Missouri.

**Morley and Associates, Inc.**  
 Consulting Engineers/Surveyors/Architects  
 600 E.E. Sixth Street,  
 Evansville, Indiana 47713  
 (317) 464-8585

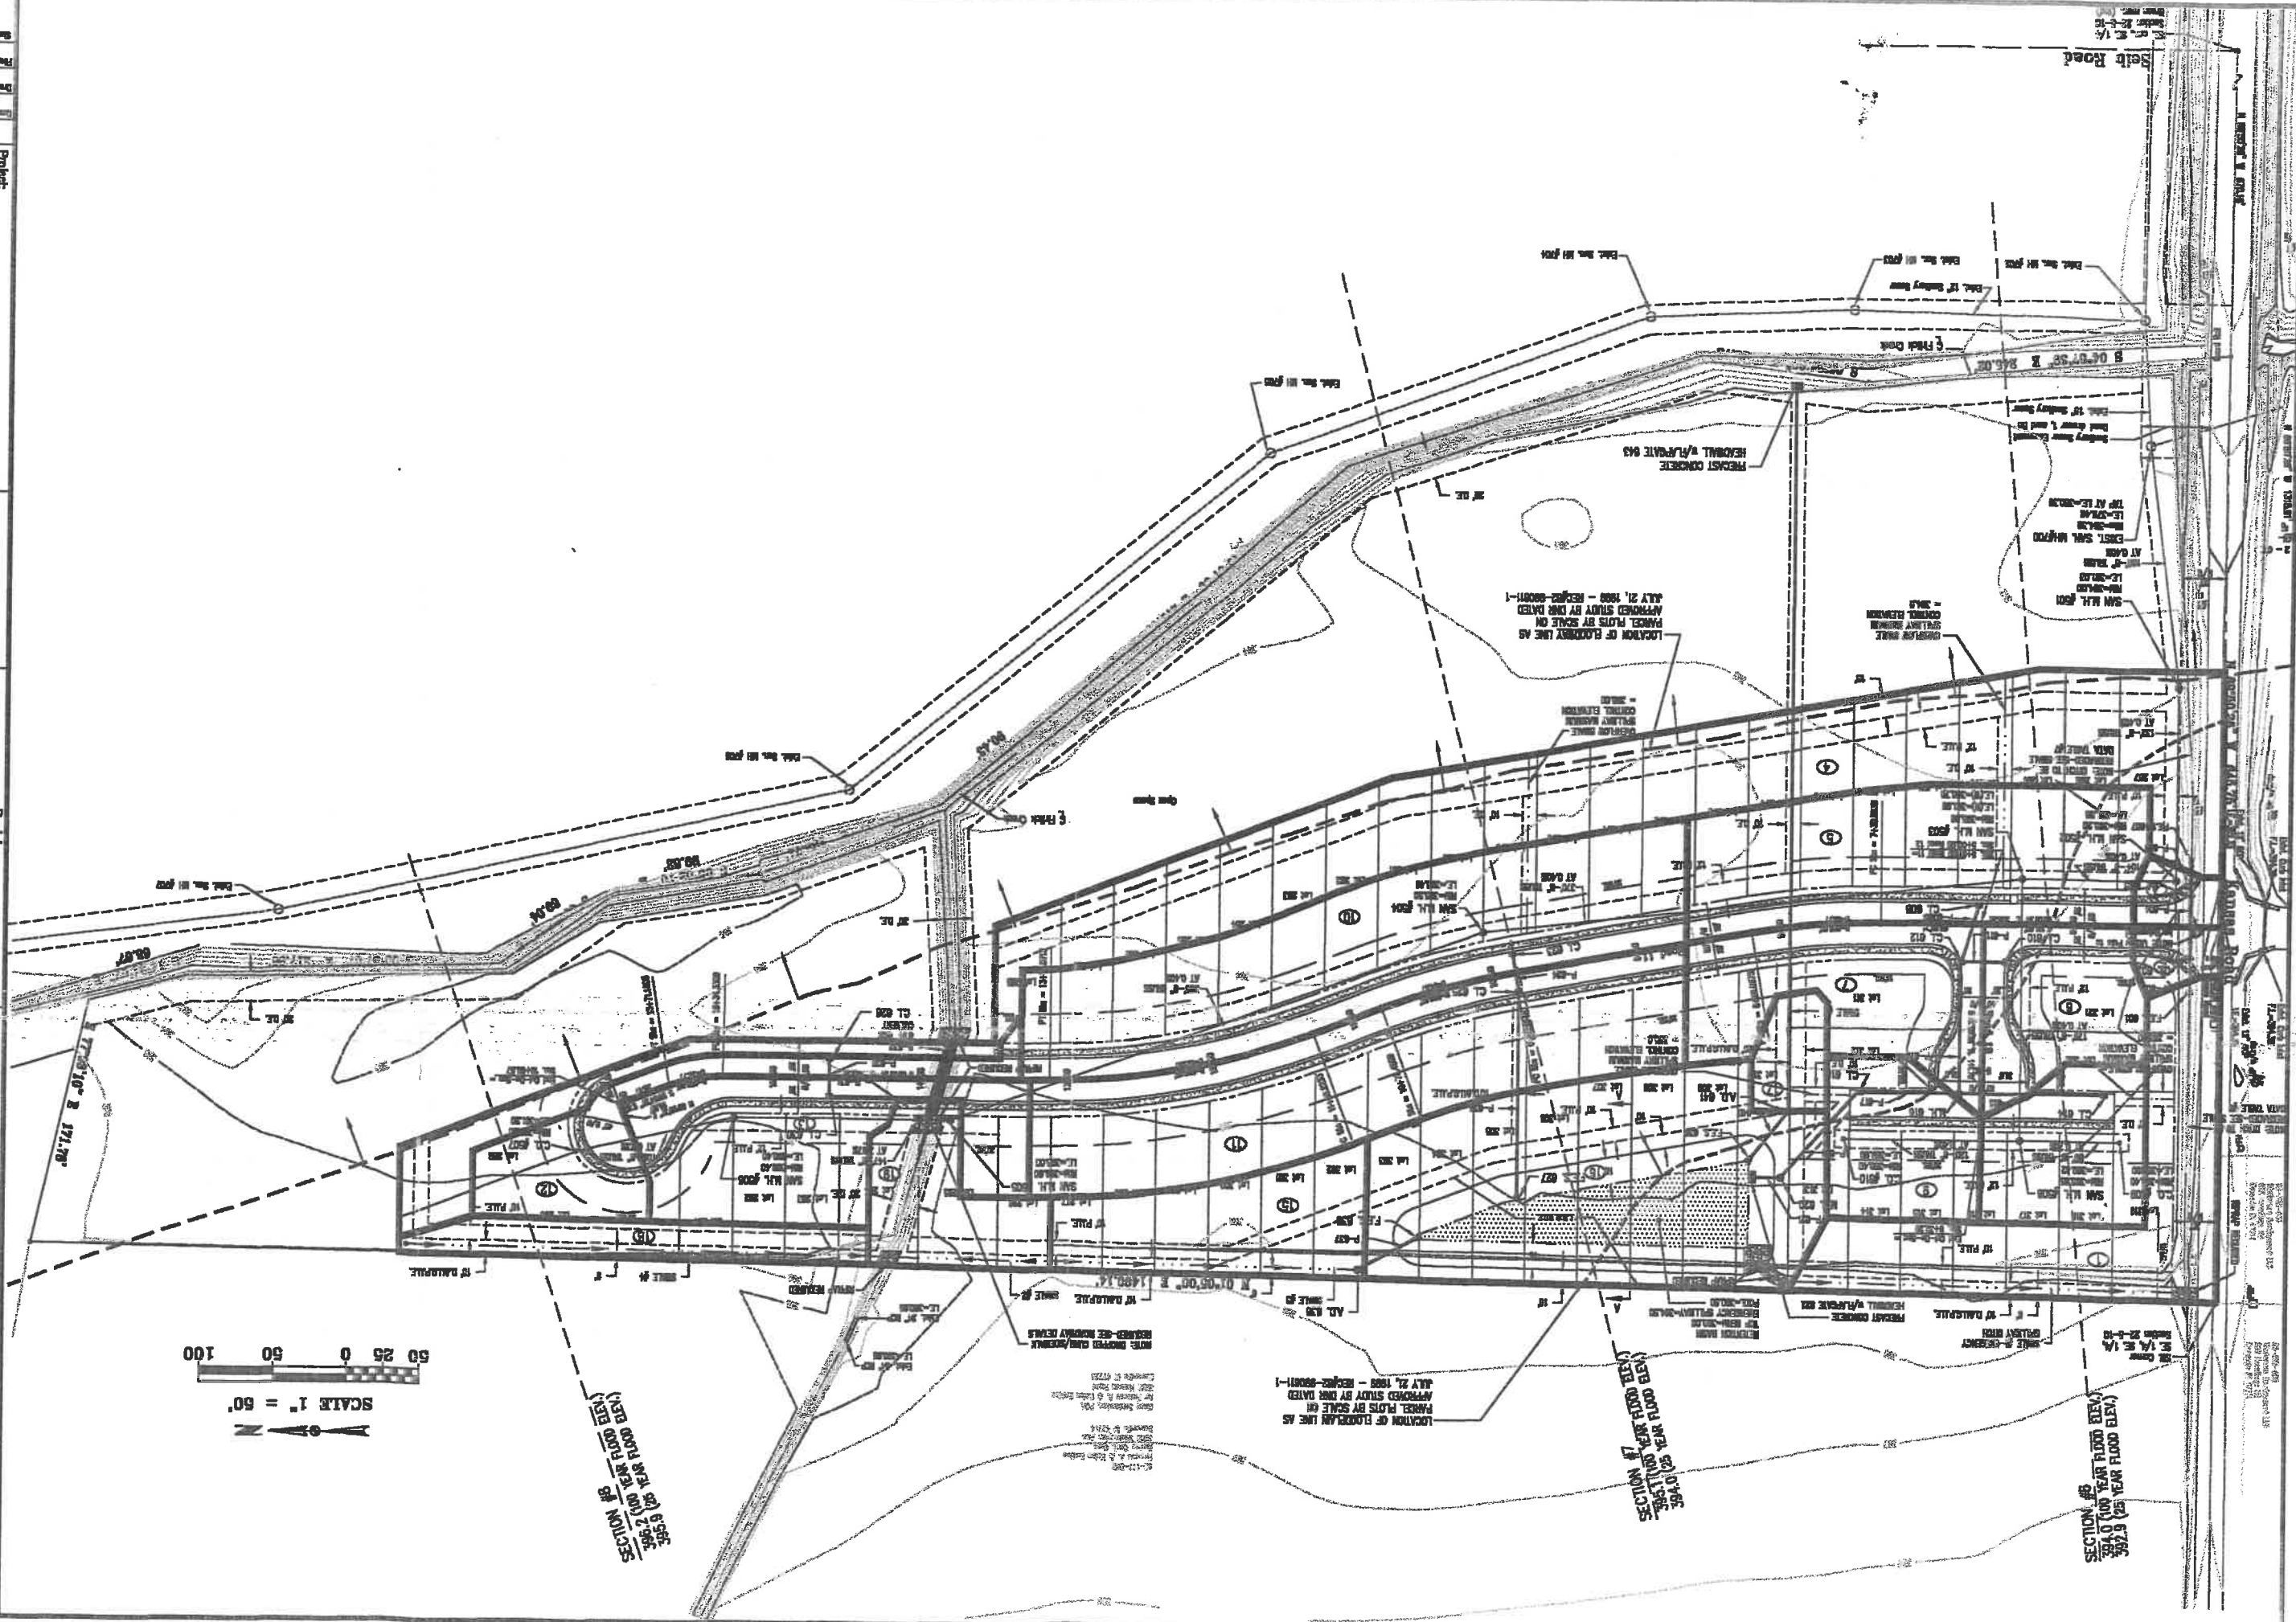

SCALE 1" = 50'  
 100 50 0 25 50

NOTICE  
 (SEE 0001 AND 001) 8:586  
 (SEE 0001 AND 001) 8:586

SECTION #7  
 384.0 (100 YEAR FLOOD ELEV.)  
 384.0 (25 YEAR FLOOD ELEV.)

SECTION #8  
 384.0 (100 YEAR FLOOD ELEV.)  
 384.0 (25 YEAR FLOOD ELEV.)

LOCATION OF BLOORPLAN LINE AS APPROVED STUDY BY DATE DATED JULY 21, 1988 - RES-88-0001-1

NOTICE - SEE DRAWING DETAILS  
 8-11-80  
 Prepared by: [Name]  
 Checked by: [Name]  
 Approved by: [Name]