


**Retention Basin Section A-A**


No Scale

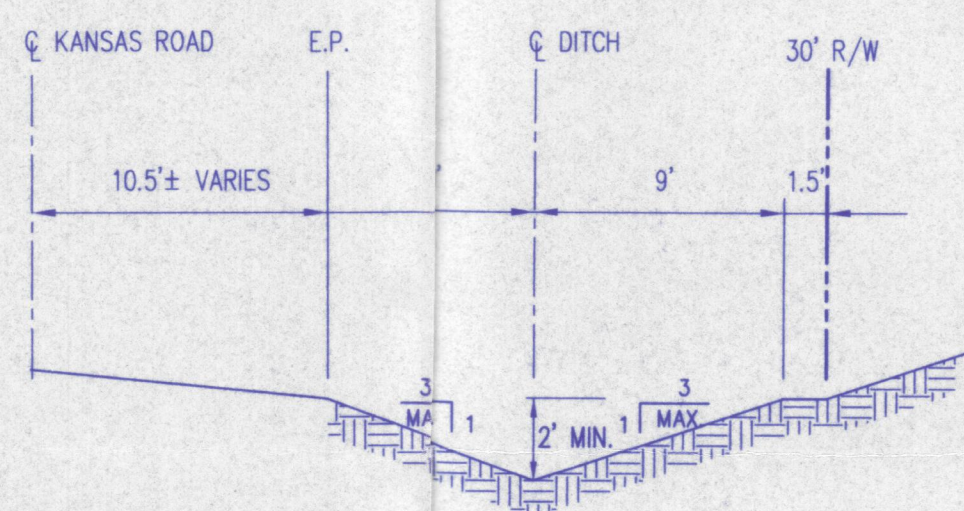

**Kansas Road-Ditch Profile**

No Scale


NOTE: SEE DRAINAGE SWALE DATA TABLE (SHEET 3)  
SWALE #6 - #7 FOR FLOWLINE (C DITCH) ELEVATIONS

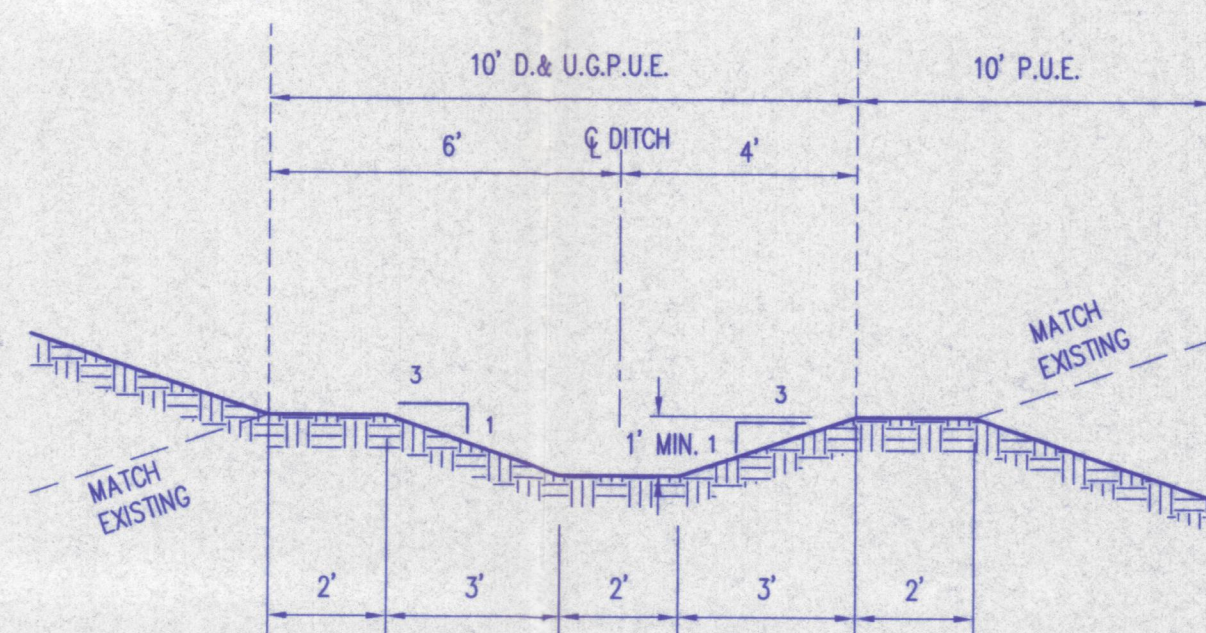

**Section A-A Drainage Swale**

No Scale

- NOTE:
1. SOD REQUIRED IF LONGITUDINAL SLOPE IS 4% OR GREATER.
  2. 16"x8" CONCRETE RIBBON REQUIRED IF LONGITUDINAL SLOPE IS LESS THAN 0.8%
  3. RIP-RAP OR EROSION CONTROL BLANKET REQUIRED ON SIDE SLOPES GREATER THAN 3:1. REFER TO EROSION/SEDIMENT CONTROL PLAN

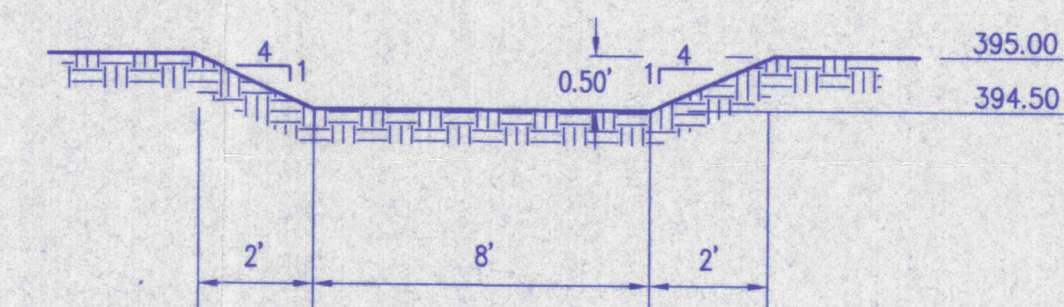


**Retention Basin Emergency Spillway**

No Scale

**Morley and Associates, INC.**  
Consulting Engineers/Surveyors/Architects  
600 S.E. Sixth Street  
Evansville, Indiana 47713  
(812) 464-9585

All ideas, designs, calculations, and arrangements indicated or shown on these drawings are the property of Morley and Associates, Inc. and shall remain confidential in connection with the specified project. None of such ideas, designs, calculations, or arrangements shall be used by or disclosed to any person, firm, or corporation for any purpose whatsoever without the written permission of Morley and Associates, Inc. Written dimensions on these drawings shall have precedence over scale dimensions. Contractors shall verify and be responsible for all dimensions and conditions on the job and Morley and Associates, Inc. shall not be held responsible for any errors from the dimensions and conditions shown by these drawings.

Revisions	Description	Date	By	No.

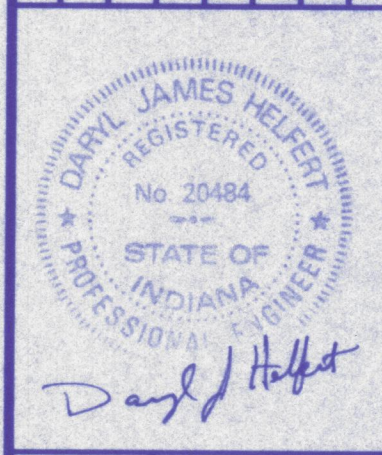

Project: Stonecreek Subdivision - Section 1  
Sheet Title: Drainage Details

Scale: AS SHOWN

Designed By: R.S.L. Job Number: 4255-4(G)  
Drawn By: G.A.H. Date: 12/06/99

Filename: J:\4255\4255DRN.DWG  
Sheet Number: