


SCALE 1" = 50'

50 0 50 41 100

Road #2 Alignment Profile

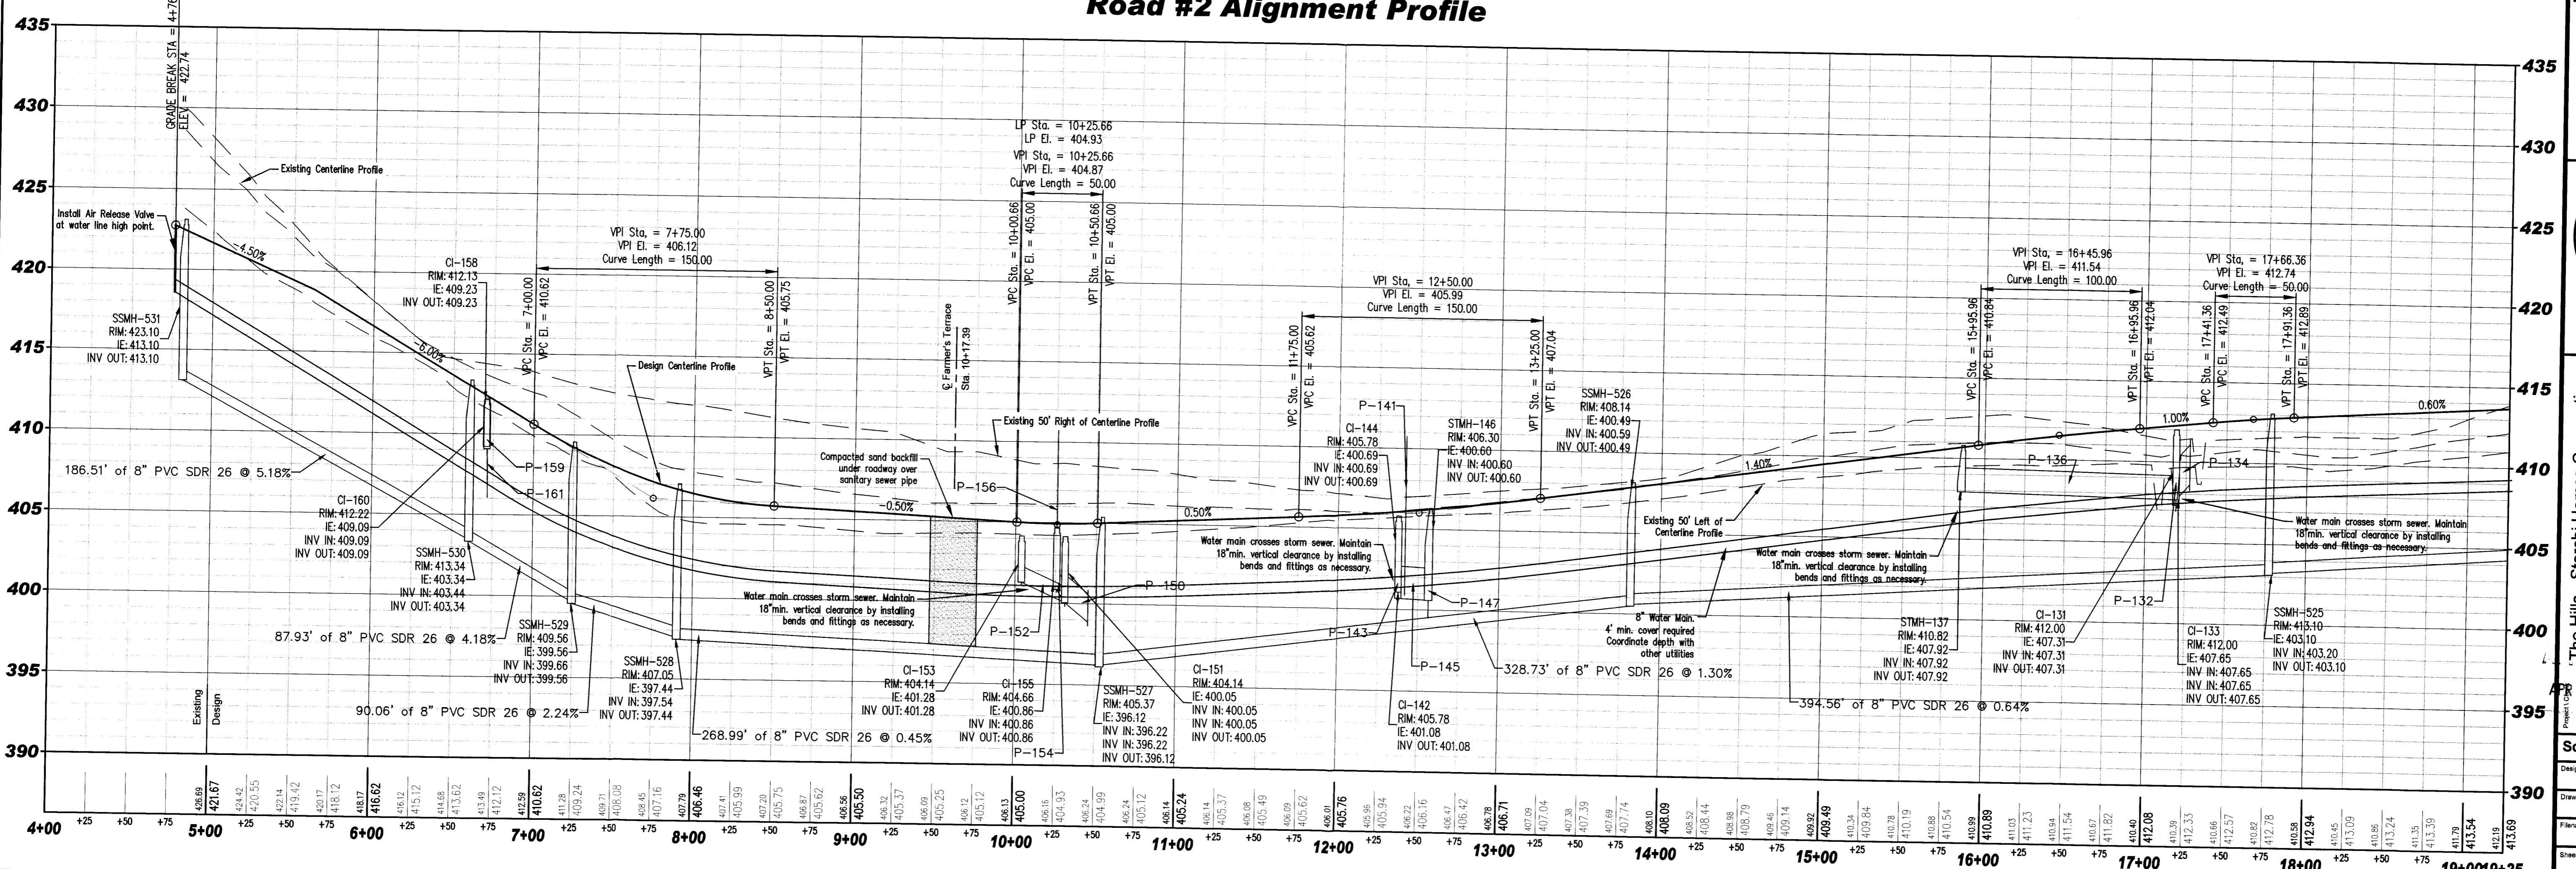


Engineering
Surveying
Architecture
Construction Management



4800 Rosebud Lane
Newburgh, IN 47630
(815) 464-9595
www.morleyassociates.com

No.	By	Date	Description

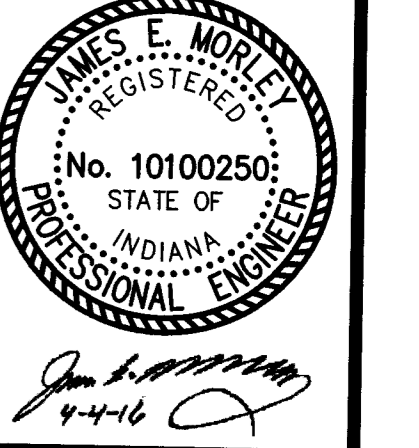

The Hills - Sterchi Homes Corporation

Road #2
Plan and Profile

Evansville, Indiana

Designed By	JEM	Job Number	5553.4.007-B
Drawn By	ARK	Date	4/4/2016
Sheet No.	C-104	Project No.	160505500-000966860-01-0117

RECEIVED BY THE
TANKERSBURGH COUNTY
SURVEYOR'S OFFICE
4/15/16