




Scale: 1"=200'

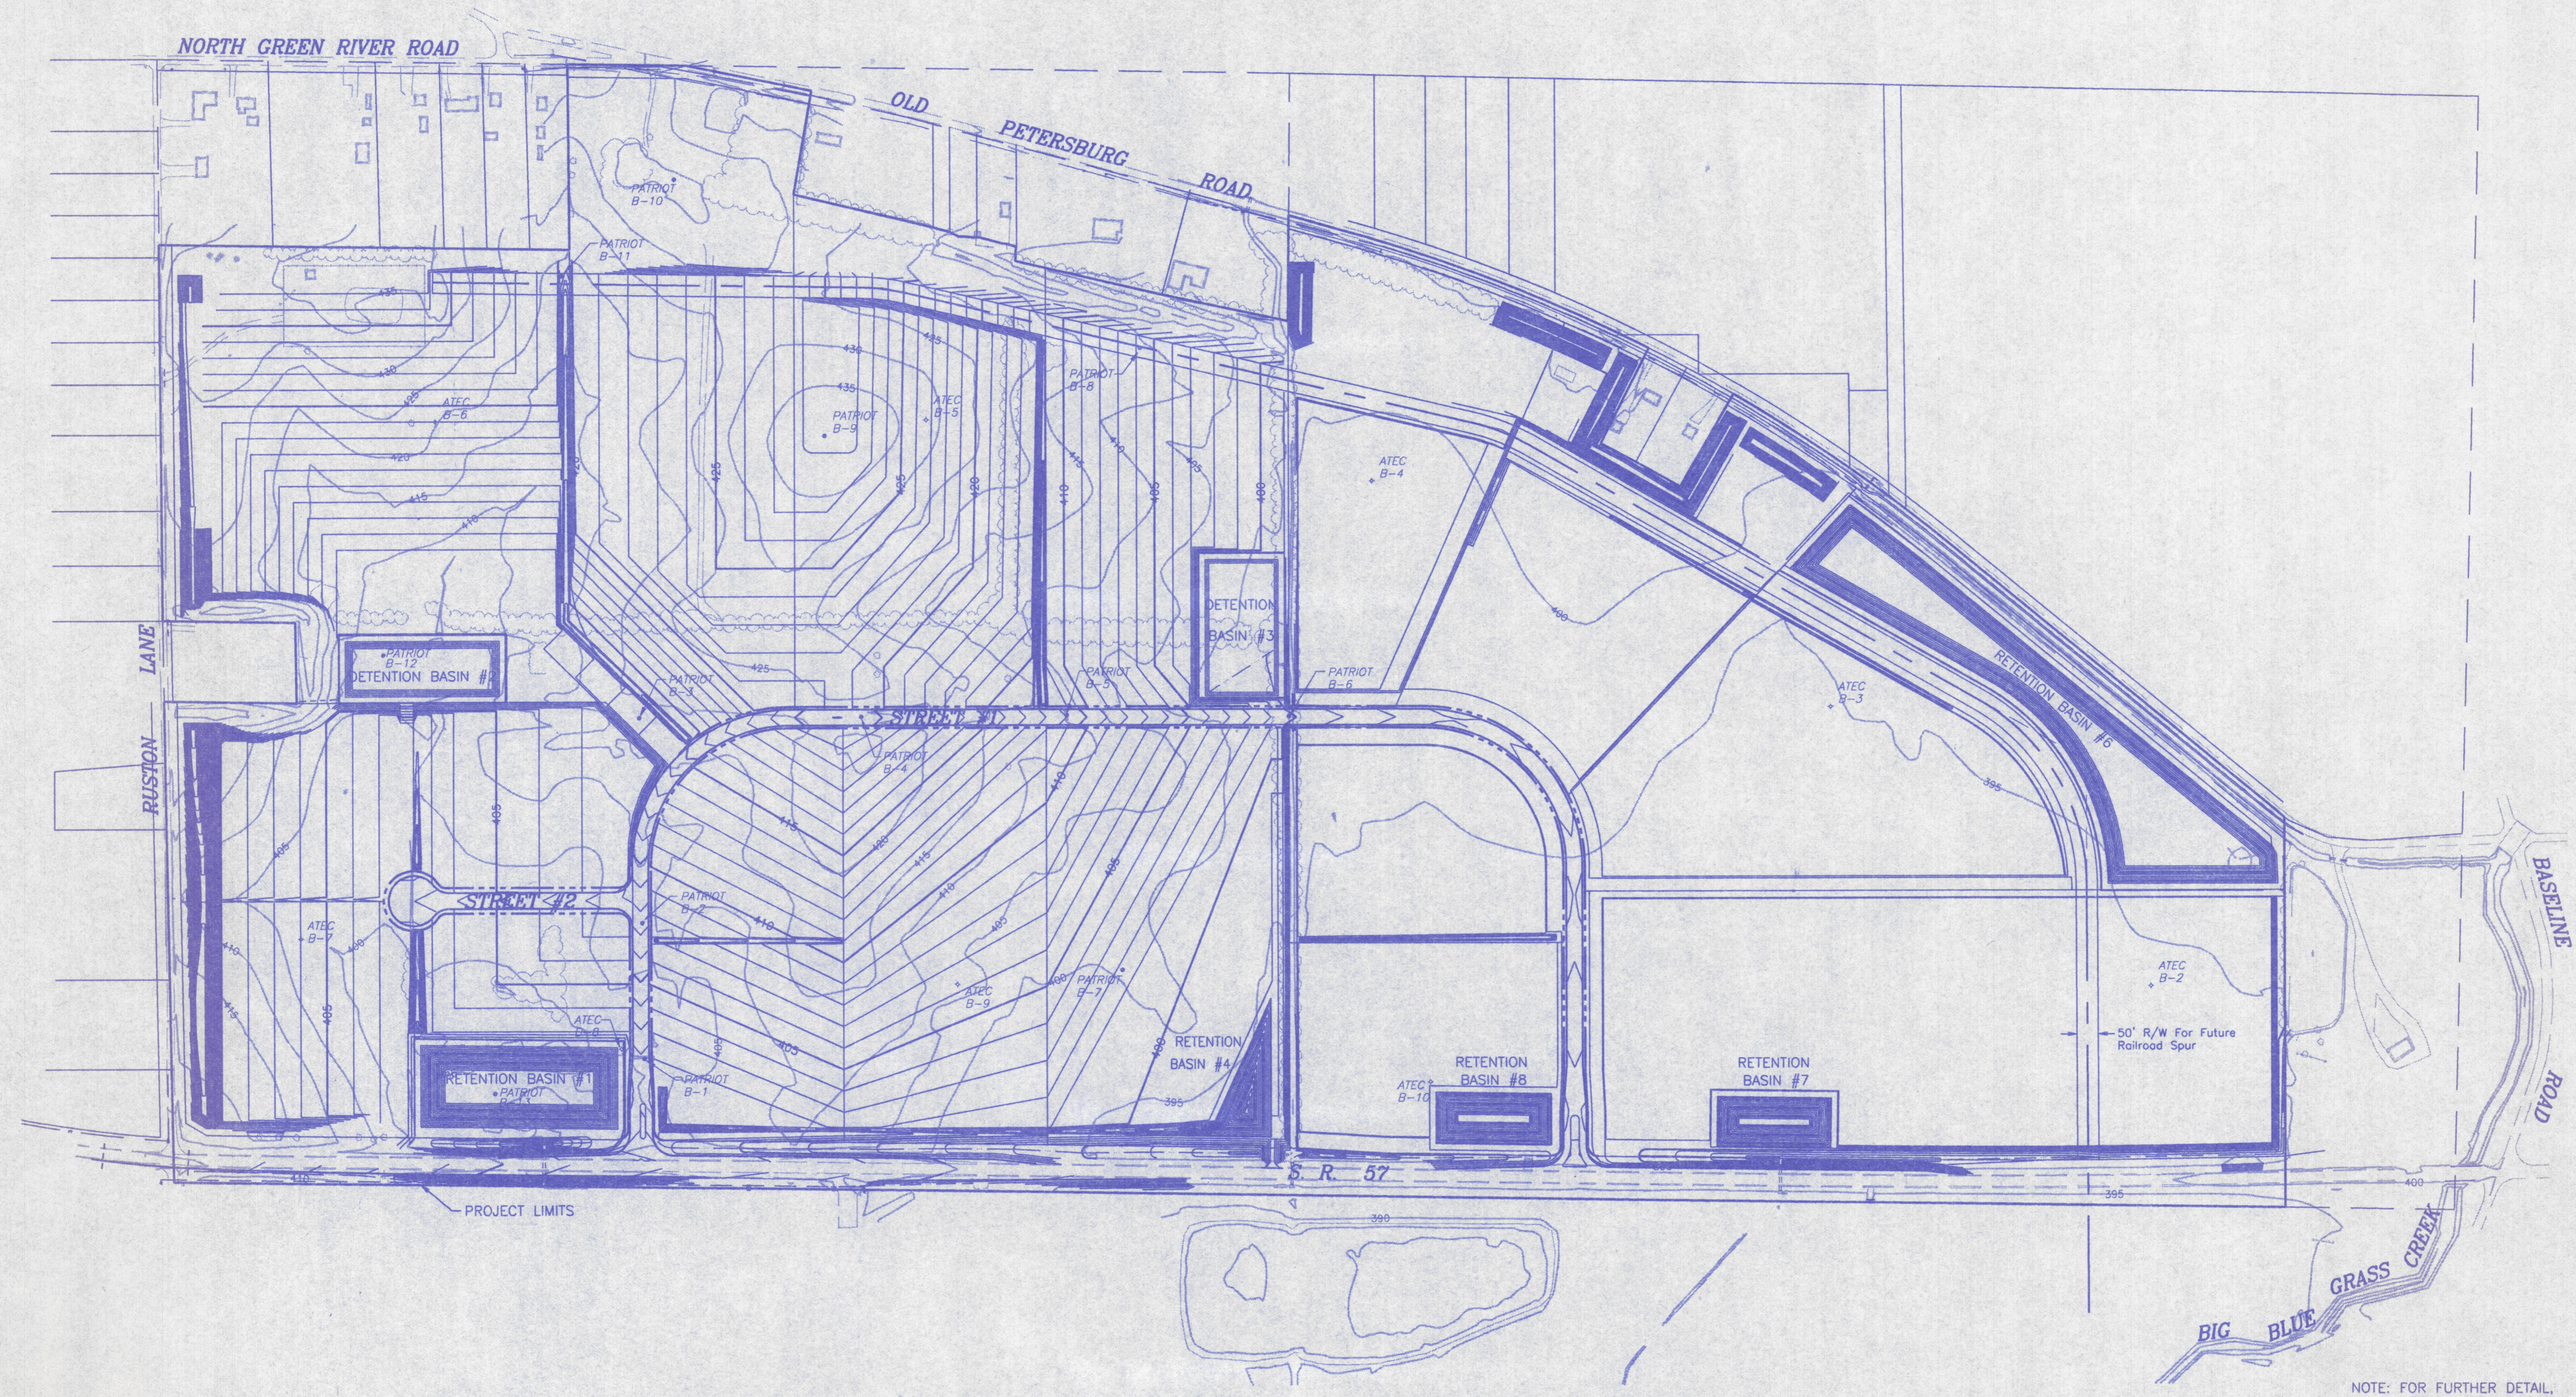

NOTE: FOR FURTHER DETAIL, SEE SHEETS 7-28

			<b>VANDERBURGH INDUSTRIAL PARK</b> OVERALL GRADING PLAN FOR <b>EVANSVILLE INDUSTRIAL FOUNDATION</b> VANDERBURGH COUNTY, INDIANA	
Prepared By <b>BERNARDIN LOCHMUELLER &amp; ASSOC., INC.</b> Planners • Engineers • Surveyors <small>4200 Maple Street          Evansville, IN 47713-2101-2102</small>	DATE: 9/8/99	PROJECT NO.: 199-0077 OPD	SHEET: <b>6</b>	ISSUED FOR CONSTRUCTION
REVISION NO. DATE				

S:\Projects\199-0077\Topo\Grading.dwg 09/07/99 11:28 Paul