


MATCHLINE

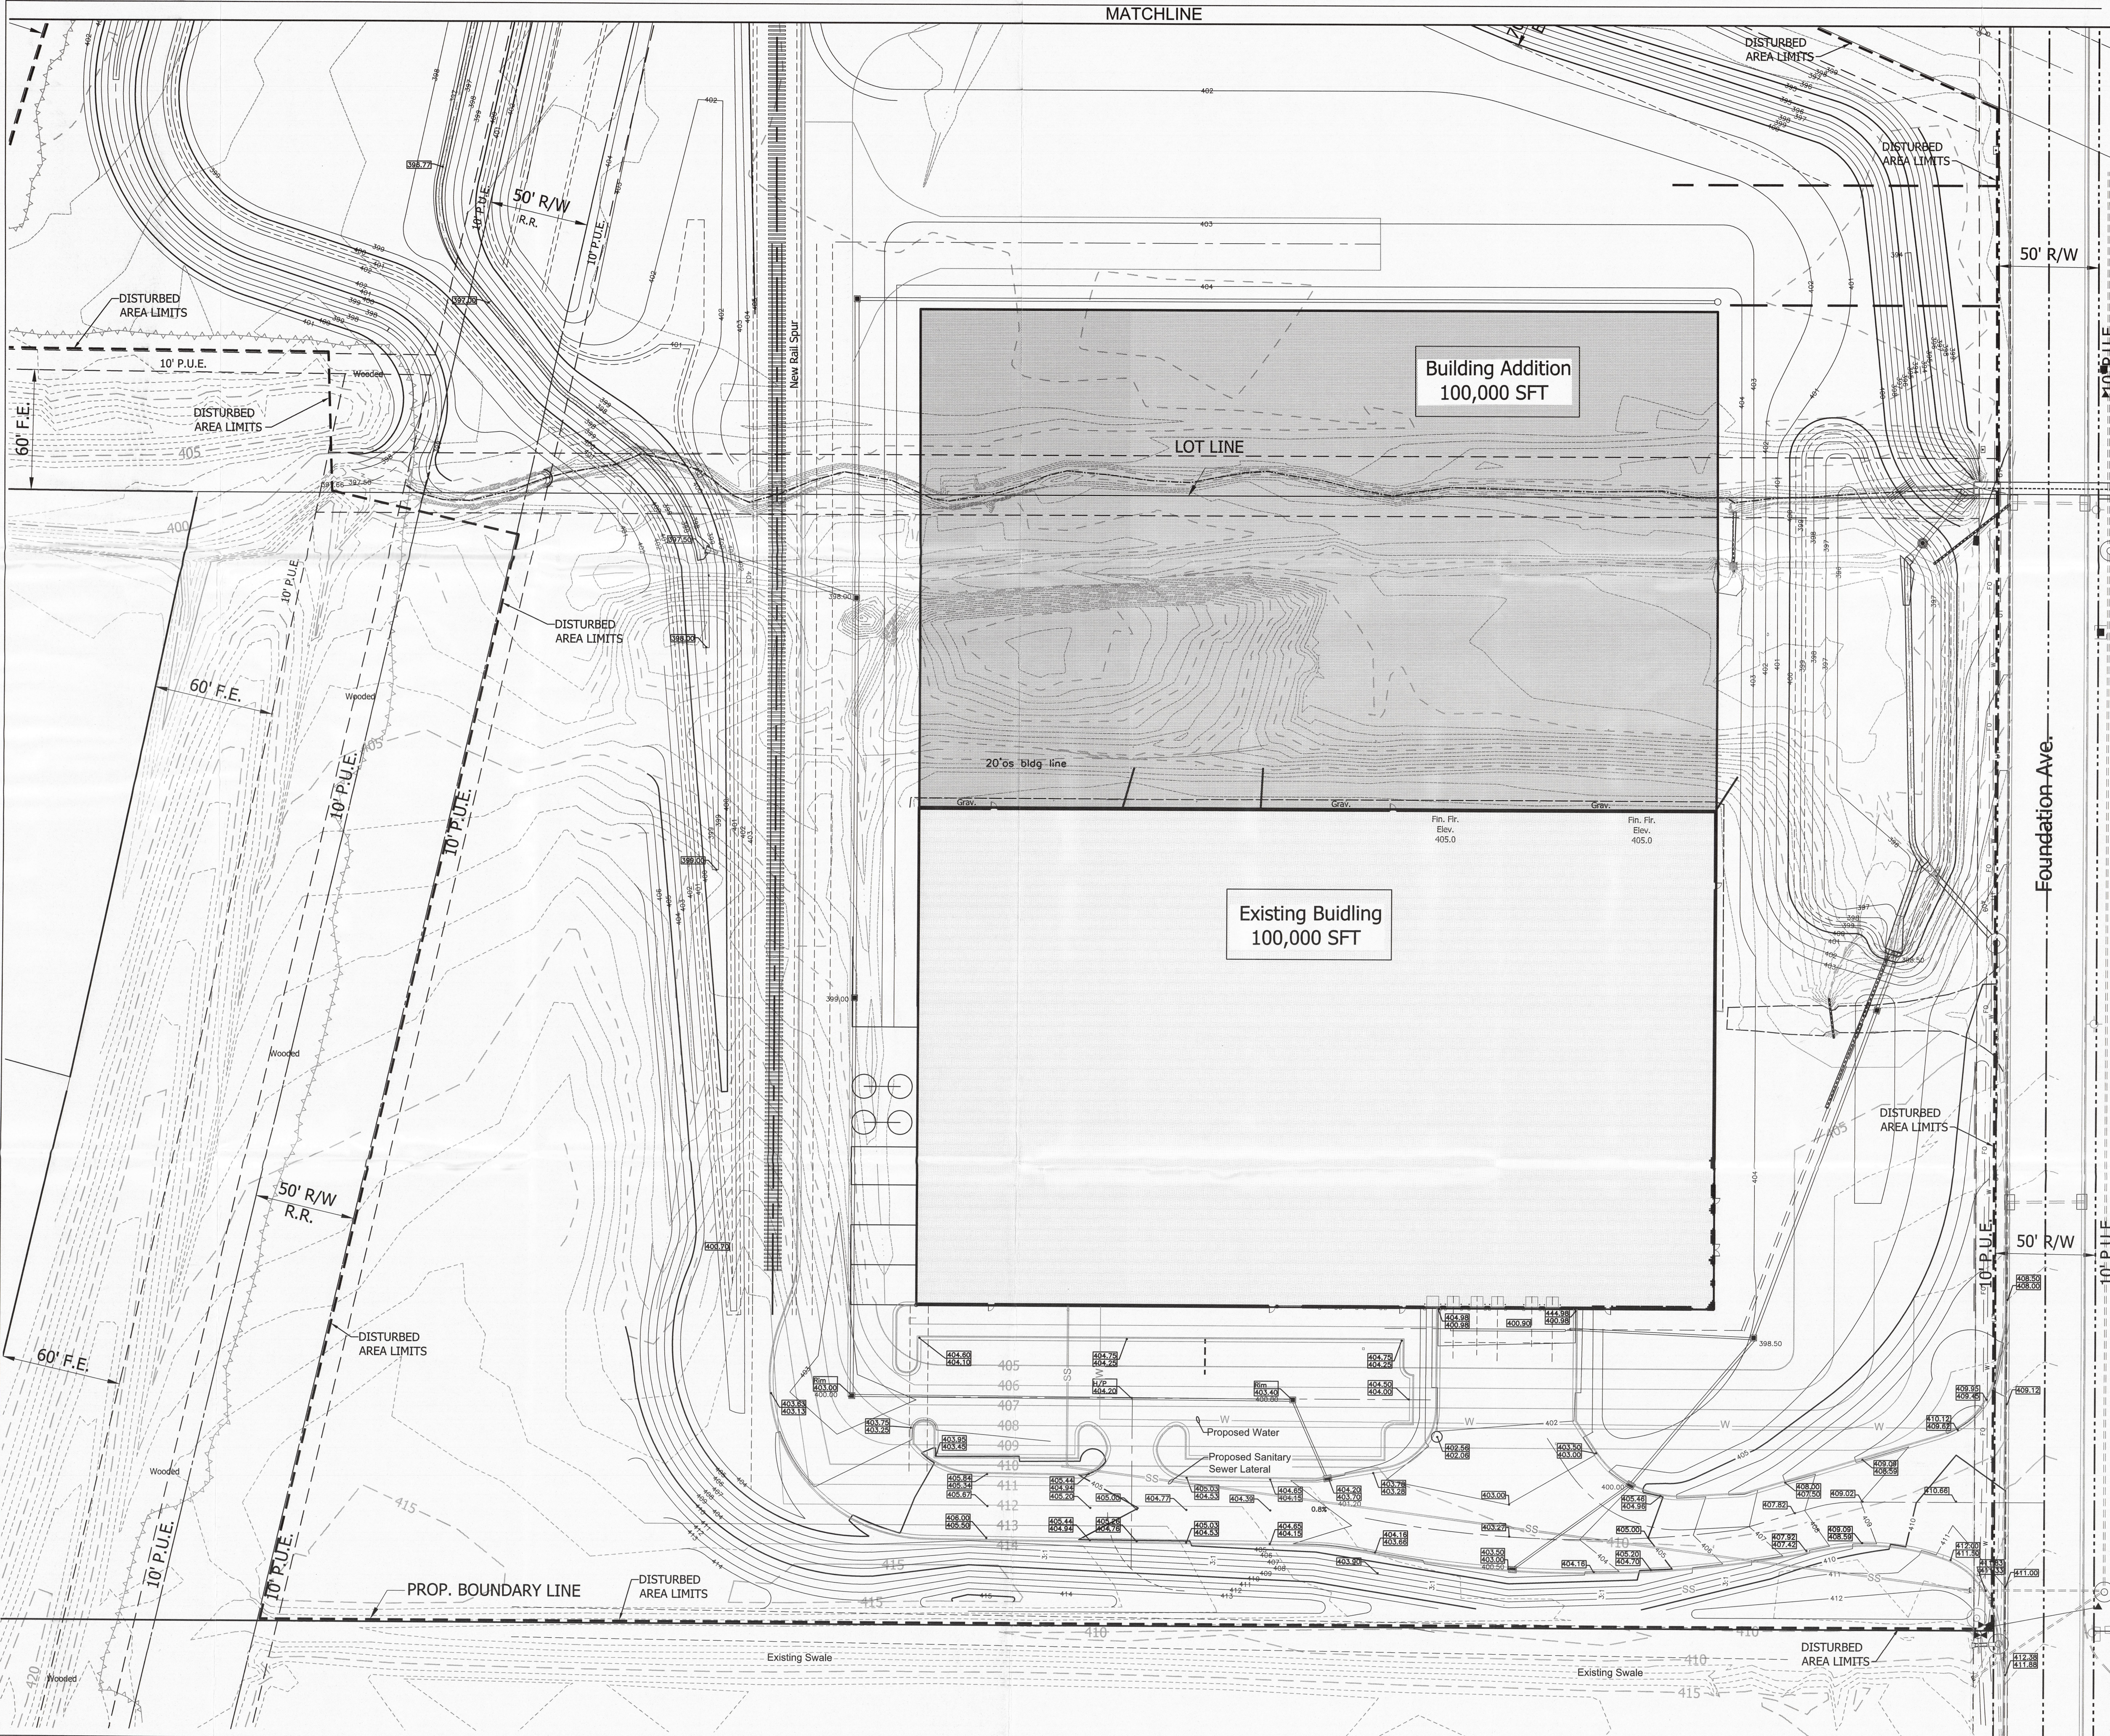


APPENDIX A-2

REVISIONS		
NO.	DATE	DESCRIPTION

LOCHMUELLER GROUP
 6200 Vogel Road Phone: 812.479.6200
 Evansville, Indiana 47715 Toll Free: 800.423.7411

LOTS 8 & 9
 VANDERBURGH INDUSTRIAL PARK
 EVANSVILLE, INDIANA
APPROVED
 SHEET TITLE: **SITE GRADING PLANS SOUTH SIDE**

HORIZ. SCALE: 1" = 30'
 VERT. SCALE: PROJECT
 DRAWN BY: D.A.G. DATE: 05/24/17
 DESIGNED BY: J.A.F. ISSUED:
 SHEET NO.: **C5.0**

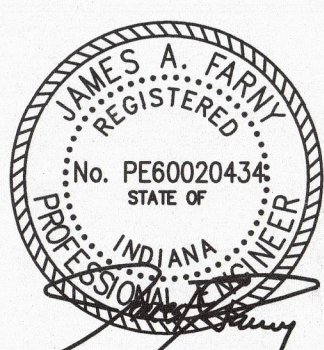

Date: 05/24/17, 10:27:23 AM User Name: rjp
 File: S:\171717\171717.dwg Plot Path: C:\Program Files\CAD\Plotting\