


SCALES:  
1" = 50' HOR  
1" = 5' VER


100' Proposed relocated SIGECO

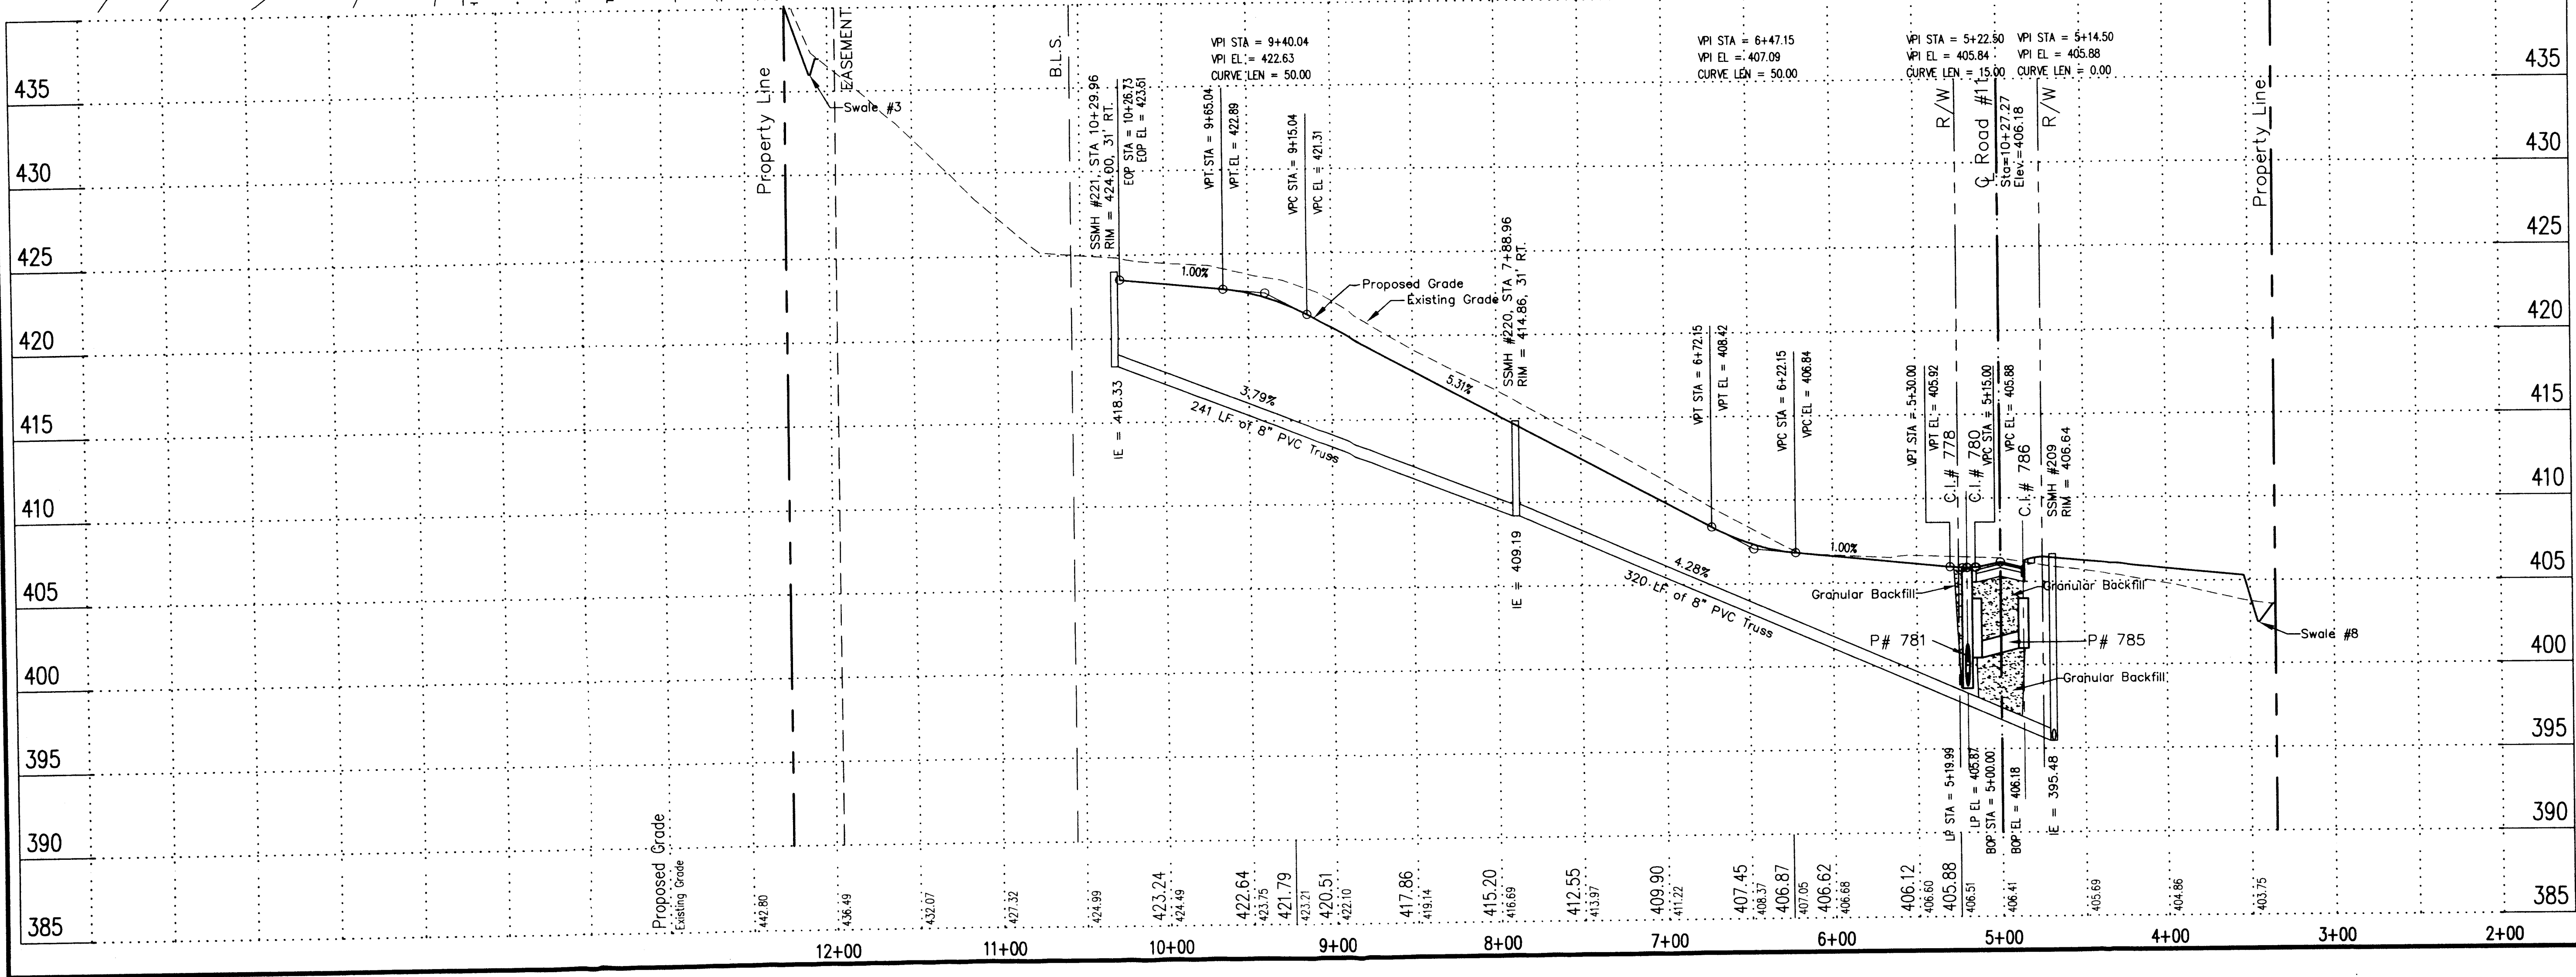

**Morley and Associates, Inc.**  
Consulting Engineers/Surveyors/Architects  
600 S.E. Sixth Street  
Evansville, Indiana 47713  
(812) 404-8586

All ideas, designs, calculations, and arrangements indicated or represented by this drawing are owned by and the property of Morley and Associates, Inc. No part of this drawing may be reproduced, stored in a retrieval system, or transmitted in any form or by any means, electronic, mechanical, photocopying, recording, or by any information storage and retrieval system, without the prior written permission of Morley and Associates, Inc. The user of this drawing shall be deemed to have accepted the conditions shown on these drawings.

No.	By	Date	Description

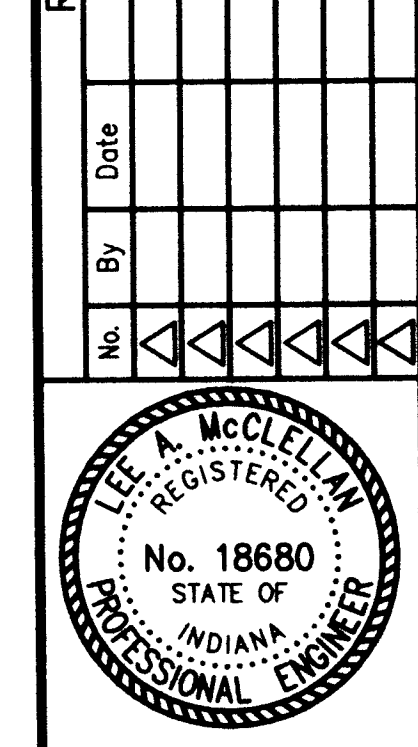

Project: Windham Hill Subdivision - Section 2  
Windham Hill LLC  
Sheet Title: Road #11 & Line "U" Plan and Profile  
Scale: Horz.: 1" = 50'  
Vert.: 1" = 5'  
Designed By: LAM  
Drawn By: MTC  
Checked By: MTC  
Date: 04/25/03  
Filename: RCP01011.dwg  
Sheet Number: C-32