


SCALES:
1" = 50' HOR
1" = 5' VER

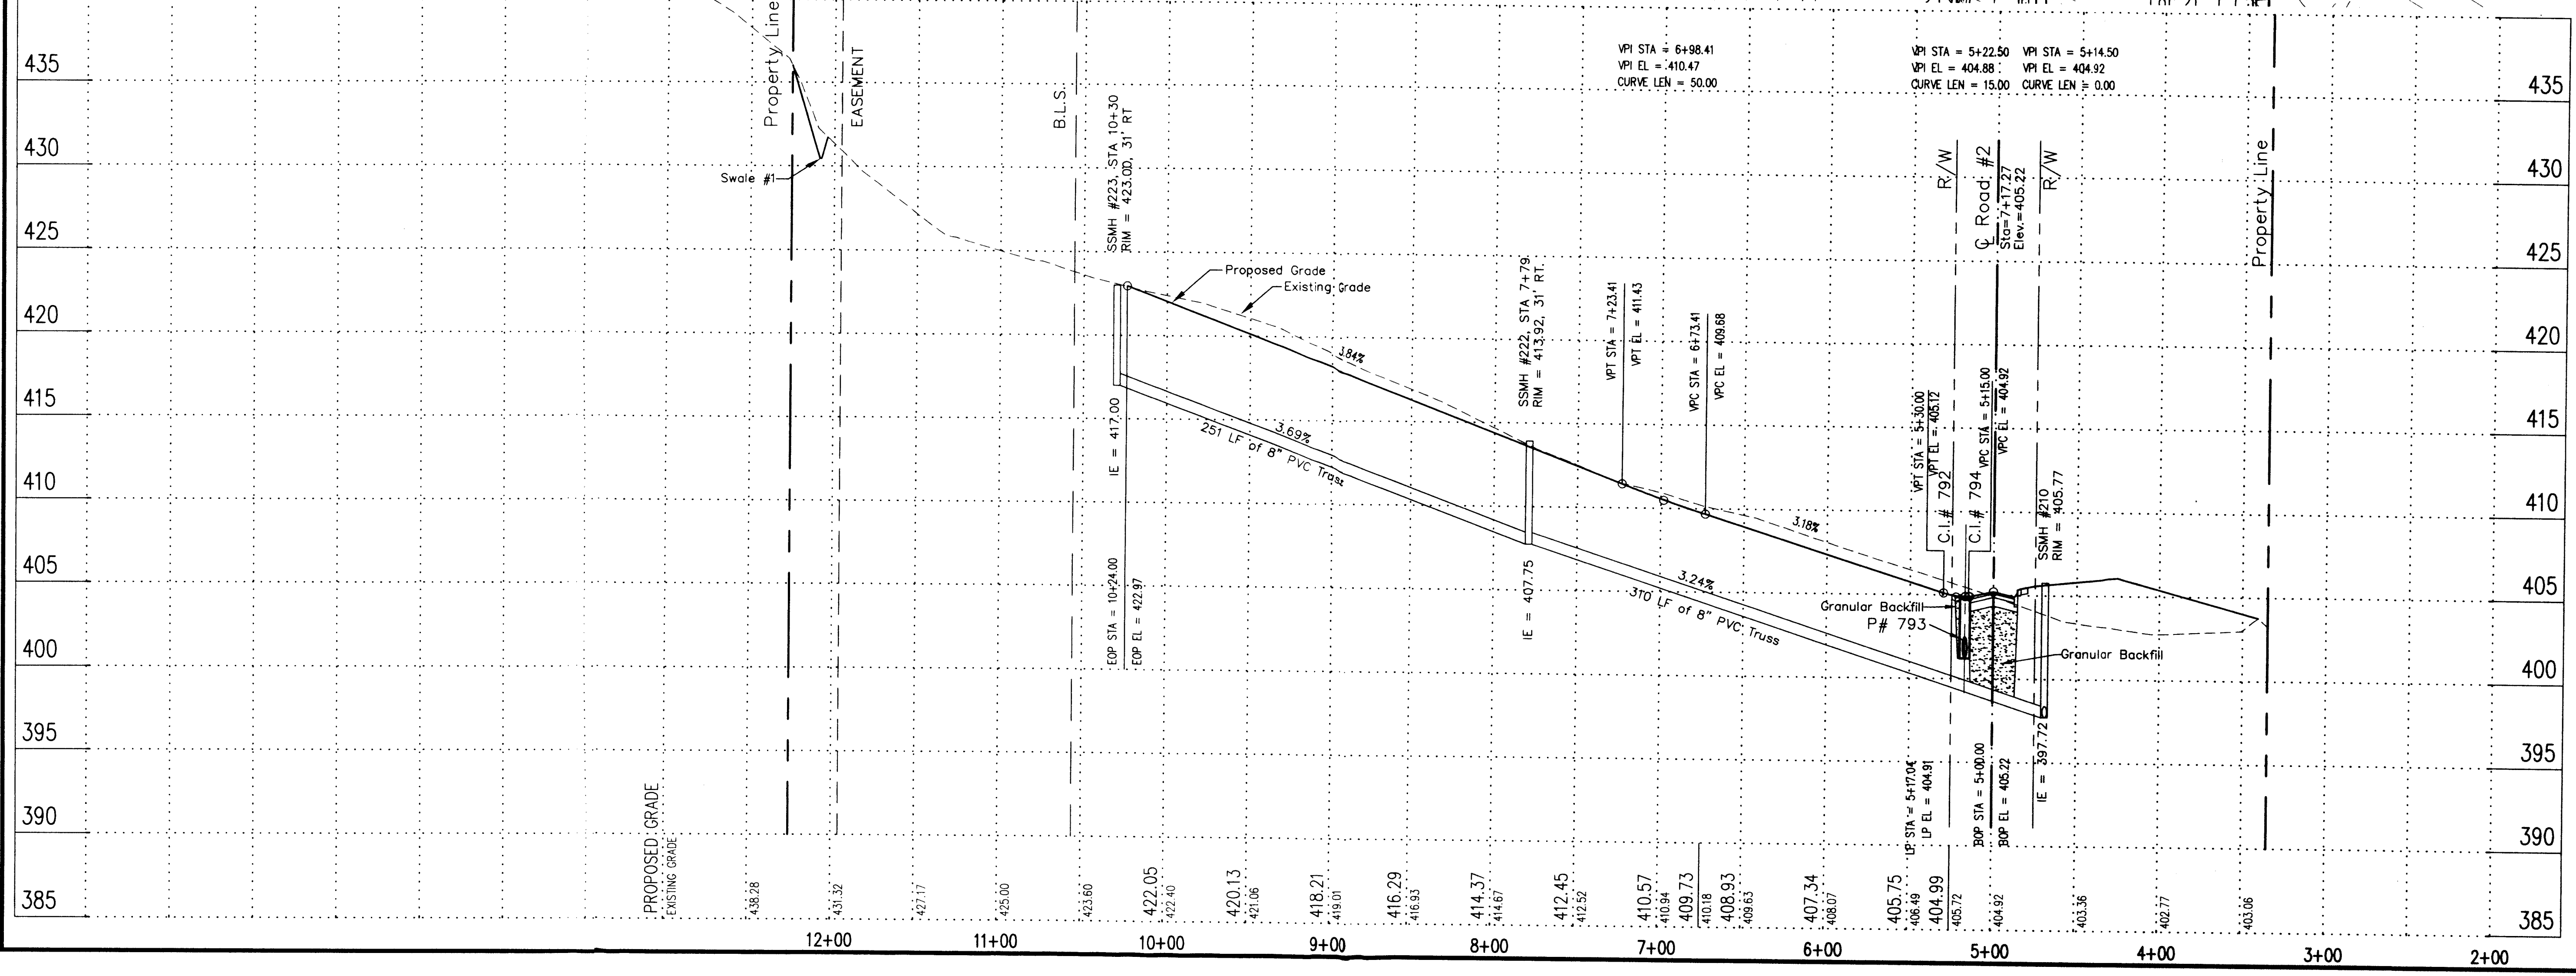


Morley and Associates, Inc.
Consulting Engineers/Surveyors/Architects
600 S.E. Sixth Street
Evansville, Indiana 47713
(812) 464-9585

All ideas, designs, calculations, and arrangements indicated or represented by this drawing are owned by and the property of Morley and Associates, Inc. and were created for the use on and for the project indicated. No part of this drawing, design, calculation, or arrangement may be reproduced, stored in a retrieval system, or transmitted in any form, or by any means, electronic, mechanical, photocopying, recording, or otherwise, without the written permission of Morley and Associates, Inc.

Without dimensions on these drawings shall have precedence over scale dimensions. Contractors shall verify and be responsible for all dimensions and conditions on the job and Morley and Associates, Inc. shall not be liable for any conditions from the dimensions and conditions shown by these drawings.

No.	By	Date	Description

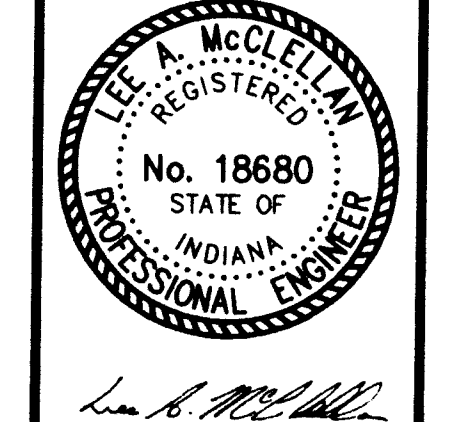

Project: Windham Hill Subdivision - Section 2
Windham Hill LLC
Sheet Title: Road #12 & Line "V" Plan and Profile
Scale: Horz.: 1"=50'
Vert.: 1"=5'
Designed By: LAM
Drawn By: MTC
Checked By: MTC
Date: 04/25/03
Filename: RCP01012.dwg
Sheet Number: C-33