
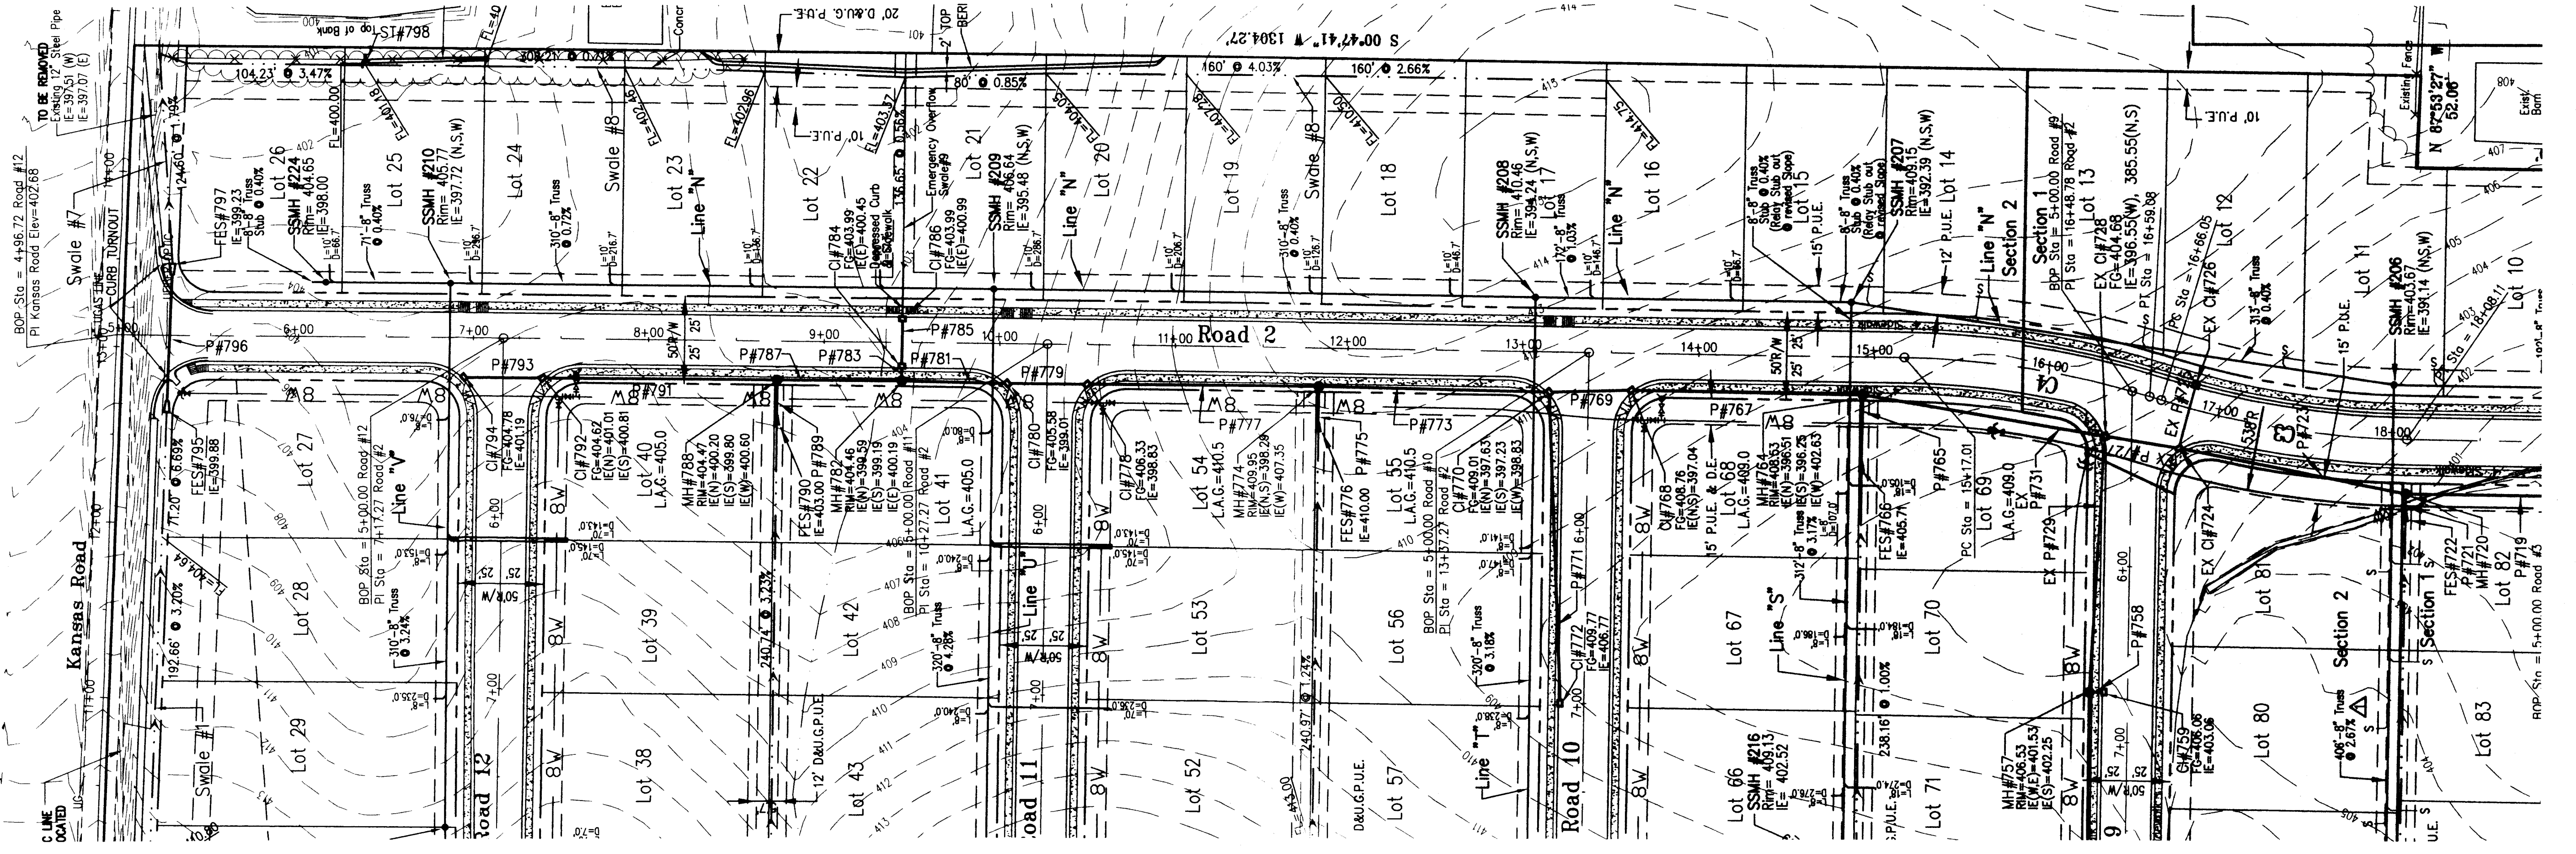


SCALES:  
 1" = 50' HOR  
 1" = 5' VER

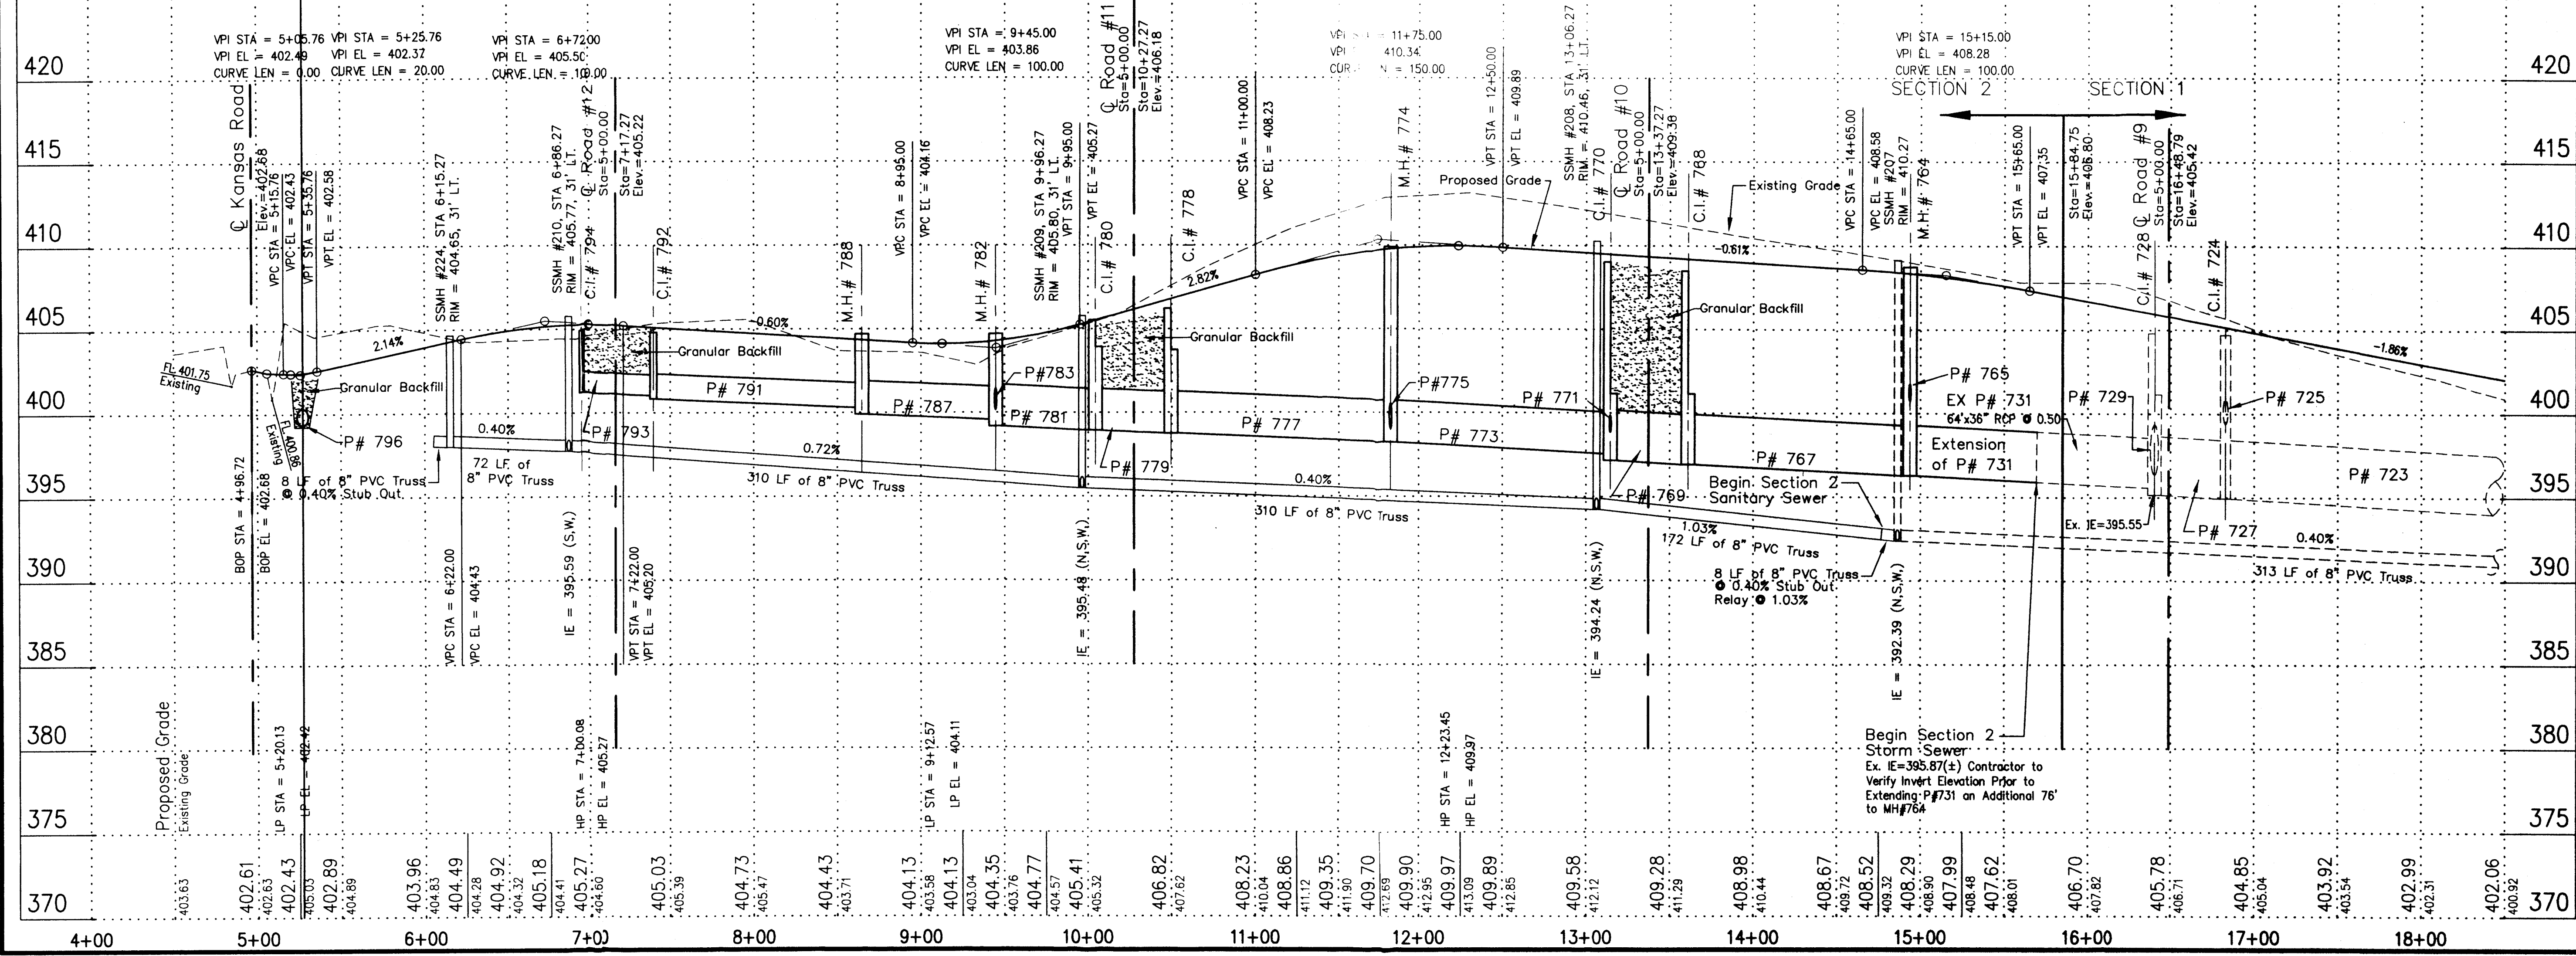

**Morley and Associates, Inc.**  
 Consulting Engineers/Surveyors/Architects  
 600 S.E. Sixth Street  
 Evansville, Indiana 47713  
 (812) 484-9585

All plans, designs, calculations, and arrangements indicated or referred to herein are the property of Morley and Associates, Inc. and were created for the use and in connection with the specified project. None of such plans, designs, calculations, or arrangements shall be used for any other project without the written permission of Morley and Associates, Inc. The contractor shall verify and be responsible for the accuracy of all dimensions and conditions on the job and Morley and Associates, Inc. must be notified of any variations from the dimensions and conditions shown by these drawings.

No.	By	Date	Description



*Alex A. McClellan*

Project: **Windham Hill Subdivision - Section 2**  
 Windham Hill LLC  
 Sheet Title: **Road #2 & Line "N"**  
 Plan and Profile

Scale: 1" = 50' Horz  
 1" = 5' Vert  
 Designed By: LAM Job Number: 4780-(4)  
 Drawn By: MTC Date: 04/25/03  
 Checked By: RPO File Name: RPO1001.DWG  
 Sheet Number: **C-29**