


SCALES:
 1" = 50' HOR
 1" = 5' VER

Schriener H/W & E/All
 4100 Kansas Rd
 Evansville, IN 47725

Morley and Associates, Inc.
 Consulting Engineers/Surveyors/Architects
 600 S.E. Sixth Street
 Evansville, Indiana 47713
 (812) 464-9585

All ideas, designs, calculations, and arrangements indicated or represented by this drawing are owned by and the property of Morley and Associates, Inc. No part of this drawing may be reproduced, stored in a retrieval system, or transmitted in any form or by any means, electronic, mechanical, photocopying, recording, or by any information storage and retrieval system, without the written permission of Morley and Associates, Inc. Written dimensions on these drawings shall have precedence over scale dimensions. Contractors shall verify and be responsible for all dimensions and elevations shown on these drawings. No dimensions or elevations shall be used for any purpose whatsoever without the written permission of Morley and Associates, Inc.

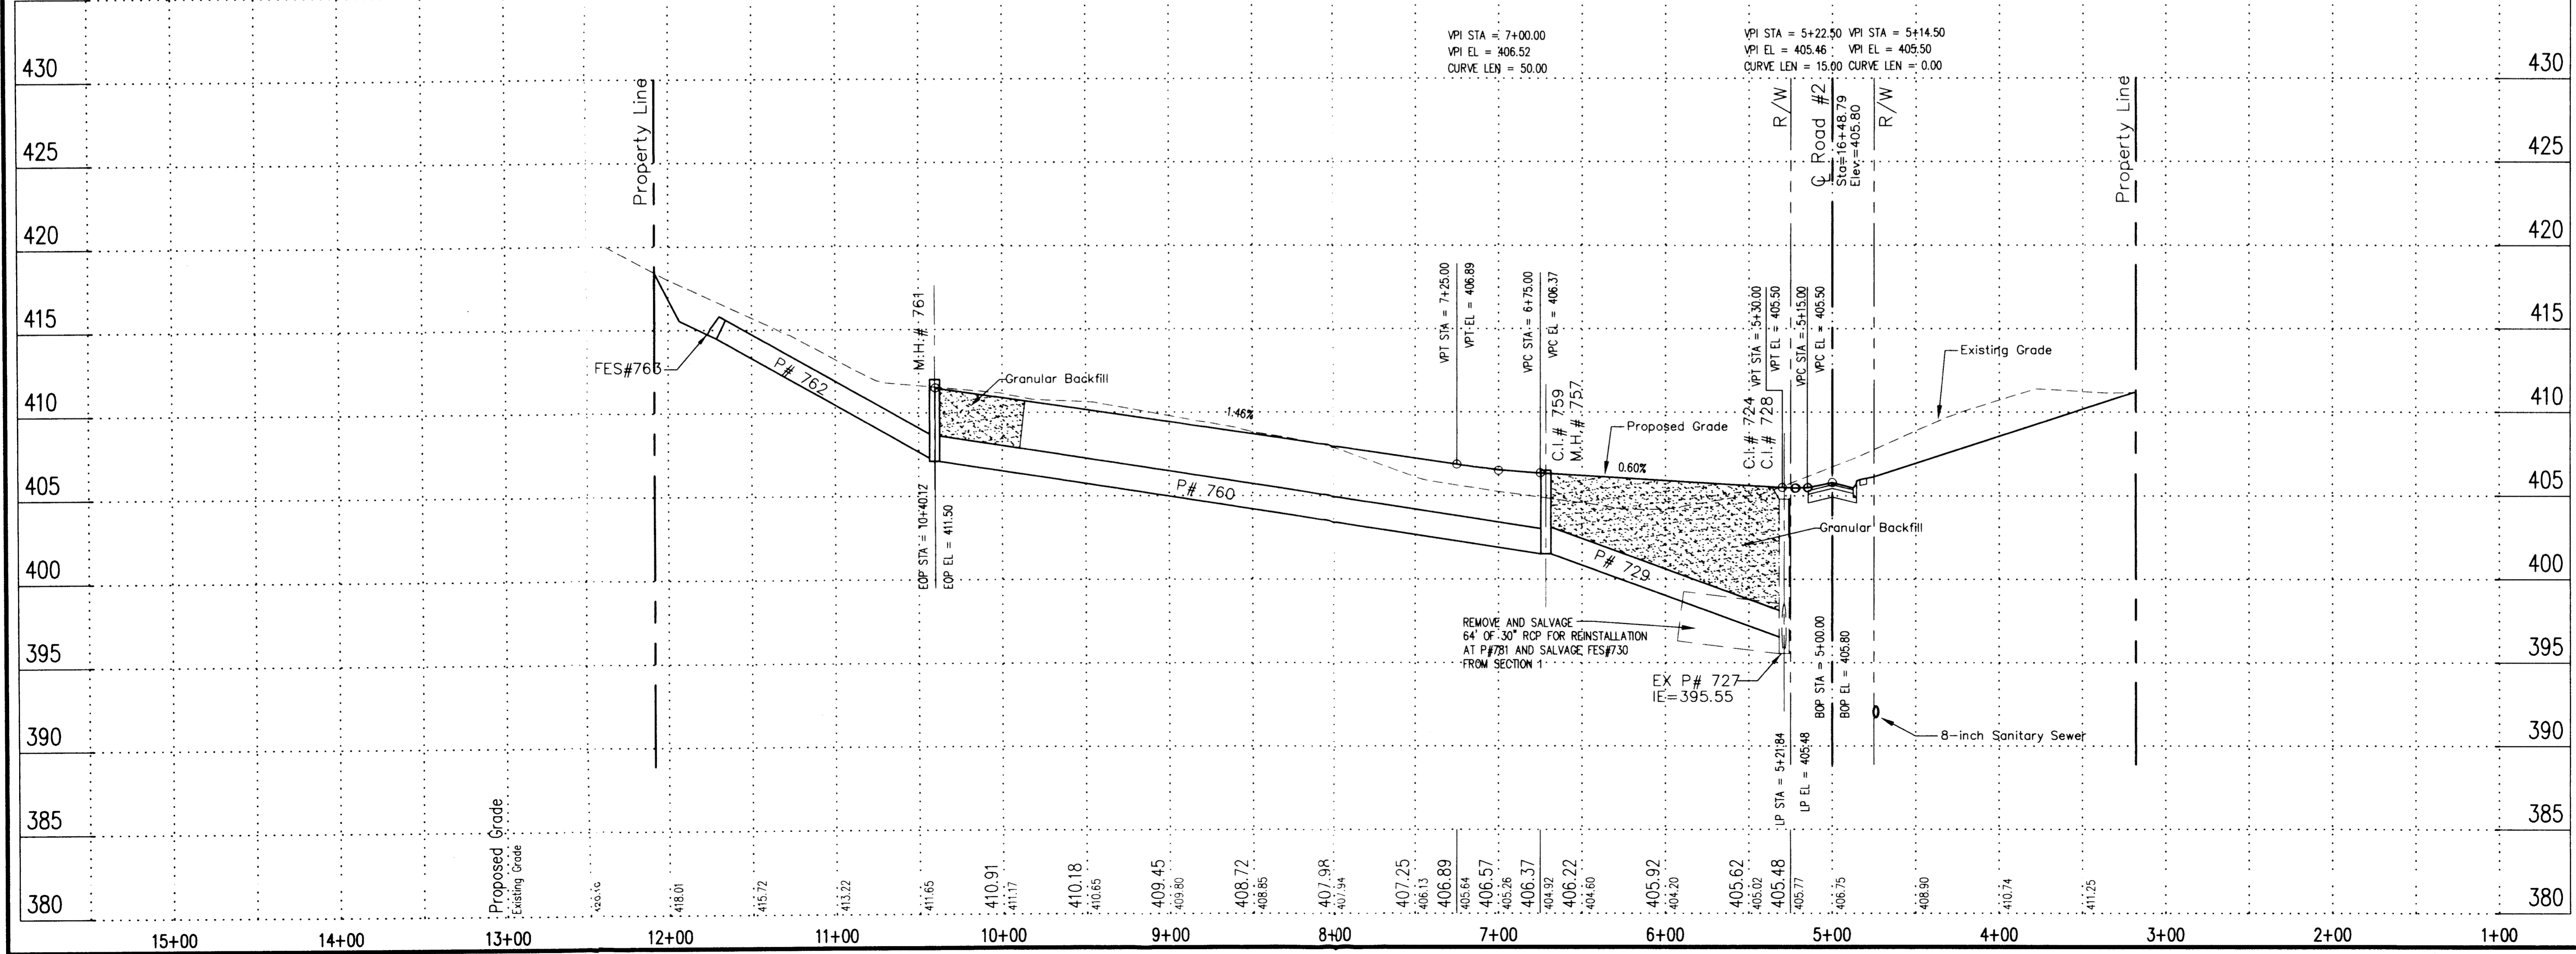

No.	By	Date	Description



Lee A. McClellan

Project: Windham Hill Subdivision - Section 2
 Windham Hill LLC
 Sheet Title: Road #9
 Plan and Profile

Scale: Horz. 1" = 50'
 Vert. 1" = 5'
 Designed By: LAM Job Number: 4780-4J
 Drawn By: MTC Date: 04/25/03
 Checked By: Fname: RCP01009.dwg
 Sheet Number: C-40