


SCALES:
 1" = 50' HOR
 1" = 5' VER


Morley and Associates, Inc.
 Consulting Engineers/Surveyors/Architects
 600 S.E. 8th Street
 Evansville, Indiana 47713
 (812) 464-9585

All plans, designs, calculations, and arrangements indicated or represented by this drawing are owned by and the property of Morley and Associates, Inc. No part of this drawing, in connection with the specified project, shall be reproduced, stored in a retrieval system, or transmitted in any form or by any means, electronic, mechanical, photocopying, recording, or by any information storage and retrieval system, without the written permission of Morley and Associates, Inc. Written dimensions on these drawings shall have precedence over scale dimensions. Contractors shall verify and be responsible for all field conditions and conditions shown on the drawings and conditions shown by these drawings.

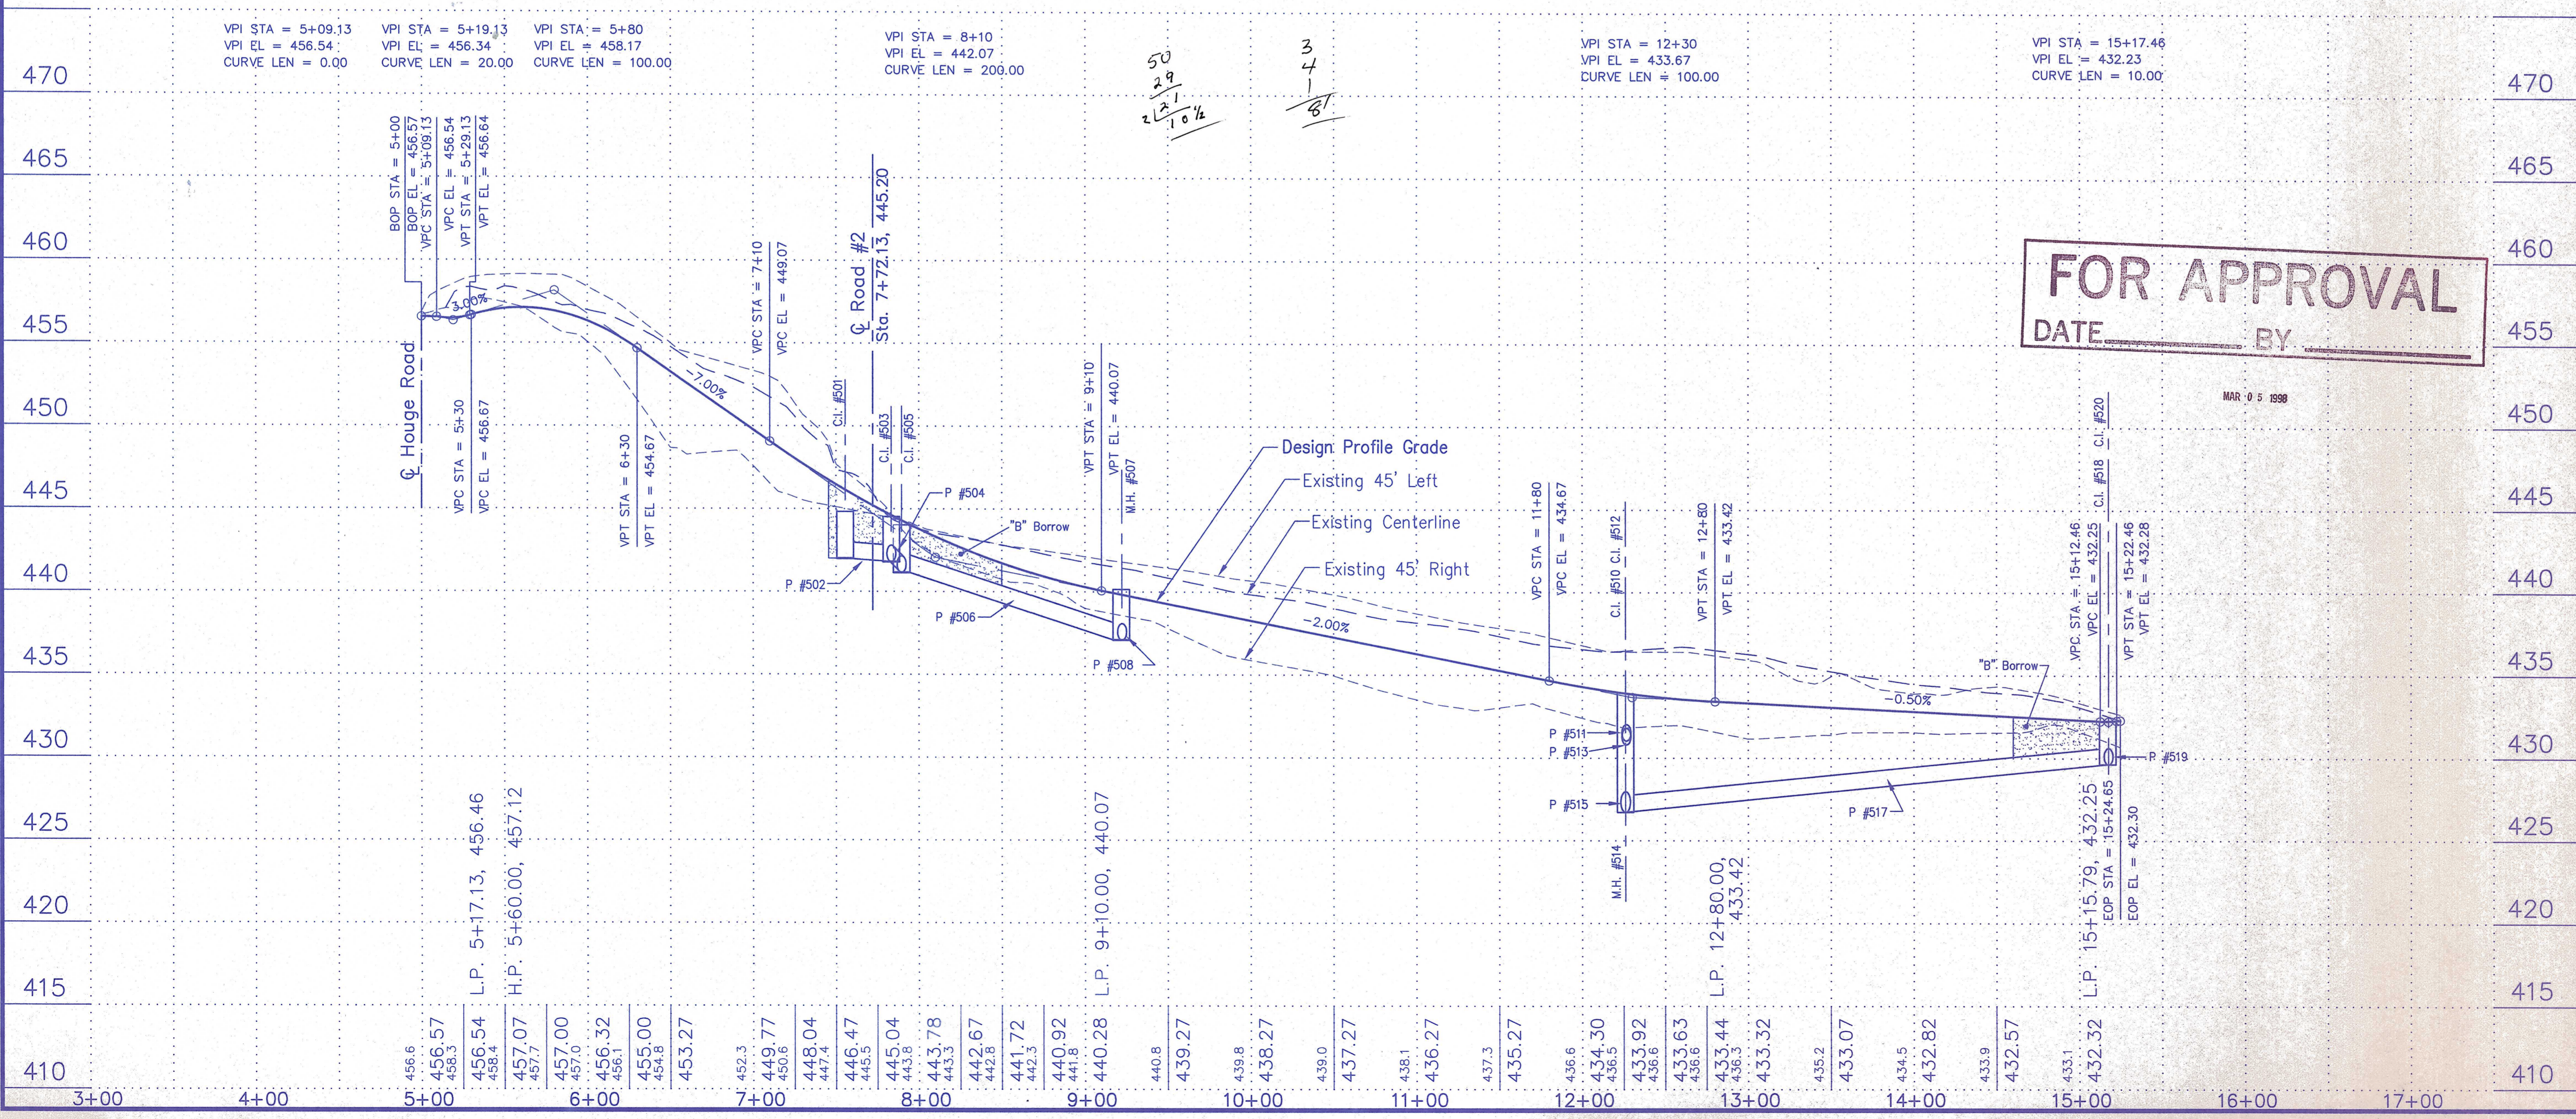

FOR APPROVAL
 DATE _____ BY _____

No.	By	Date	Description

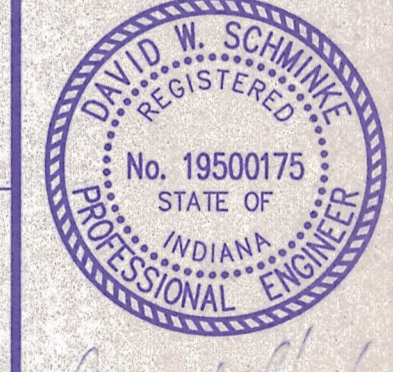

Project: Winstead Place Subdivision
 Sheet Title: Road 1 Plan and Profile
 Scale: As Shown
 Designed By: J.E.M.
 Drawn By: J.E.M.
 Checked By: J.E.M.
 Job Number: 97-3724-1
 Date: 2/18/98
 Filename: RCP01001.DWG

Sheet Number: **5** of 12