
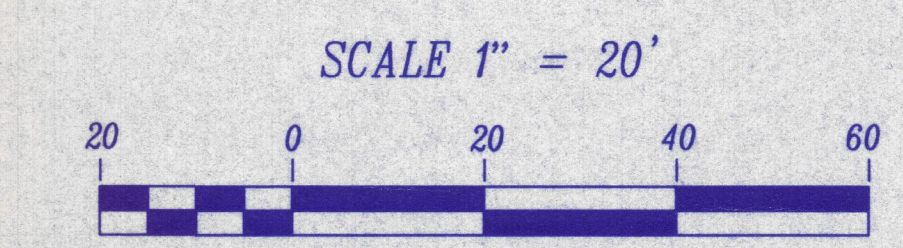


Highway 41 North Subdivision  
Plat MS-29


McDONALD'S  
LOT #1

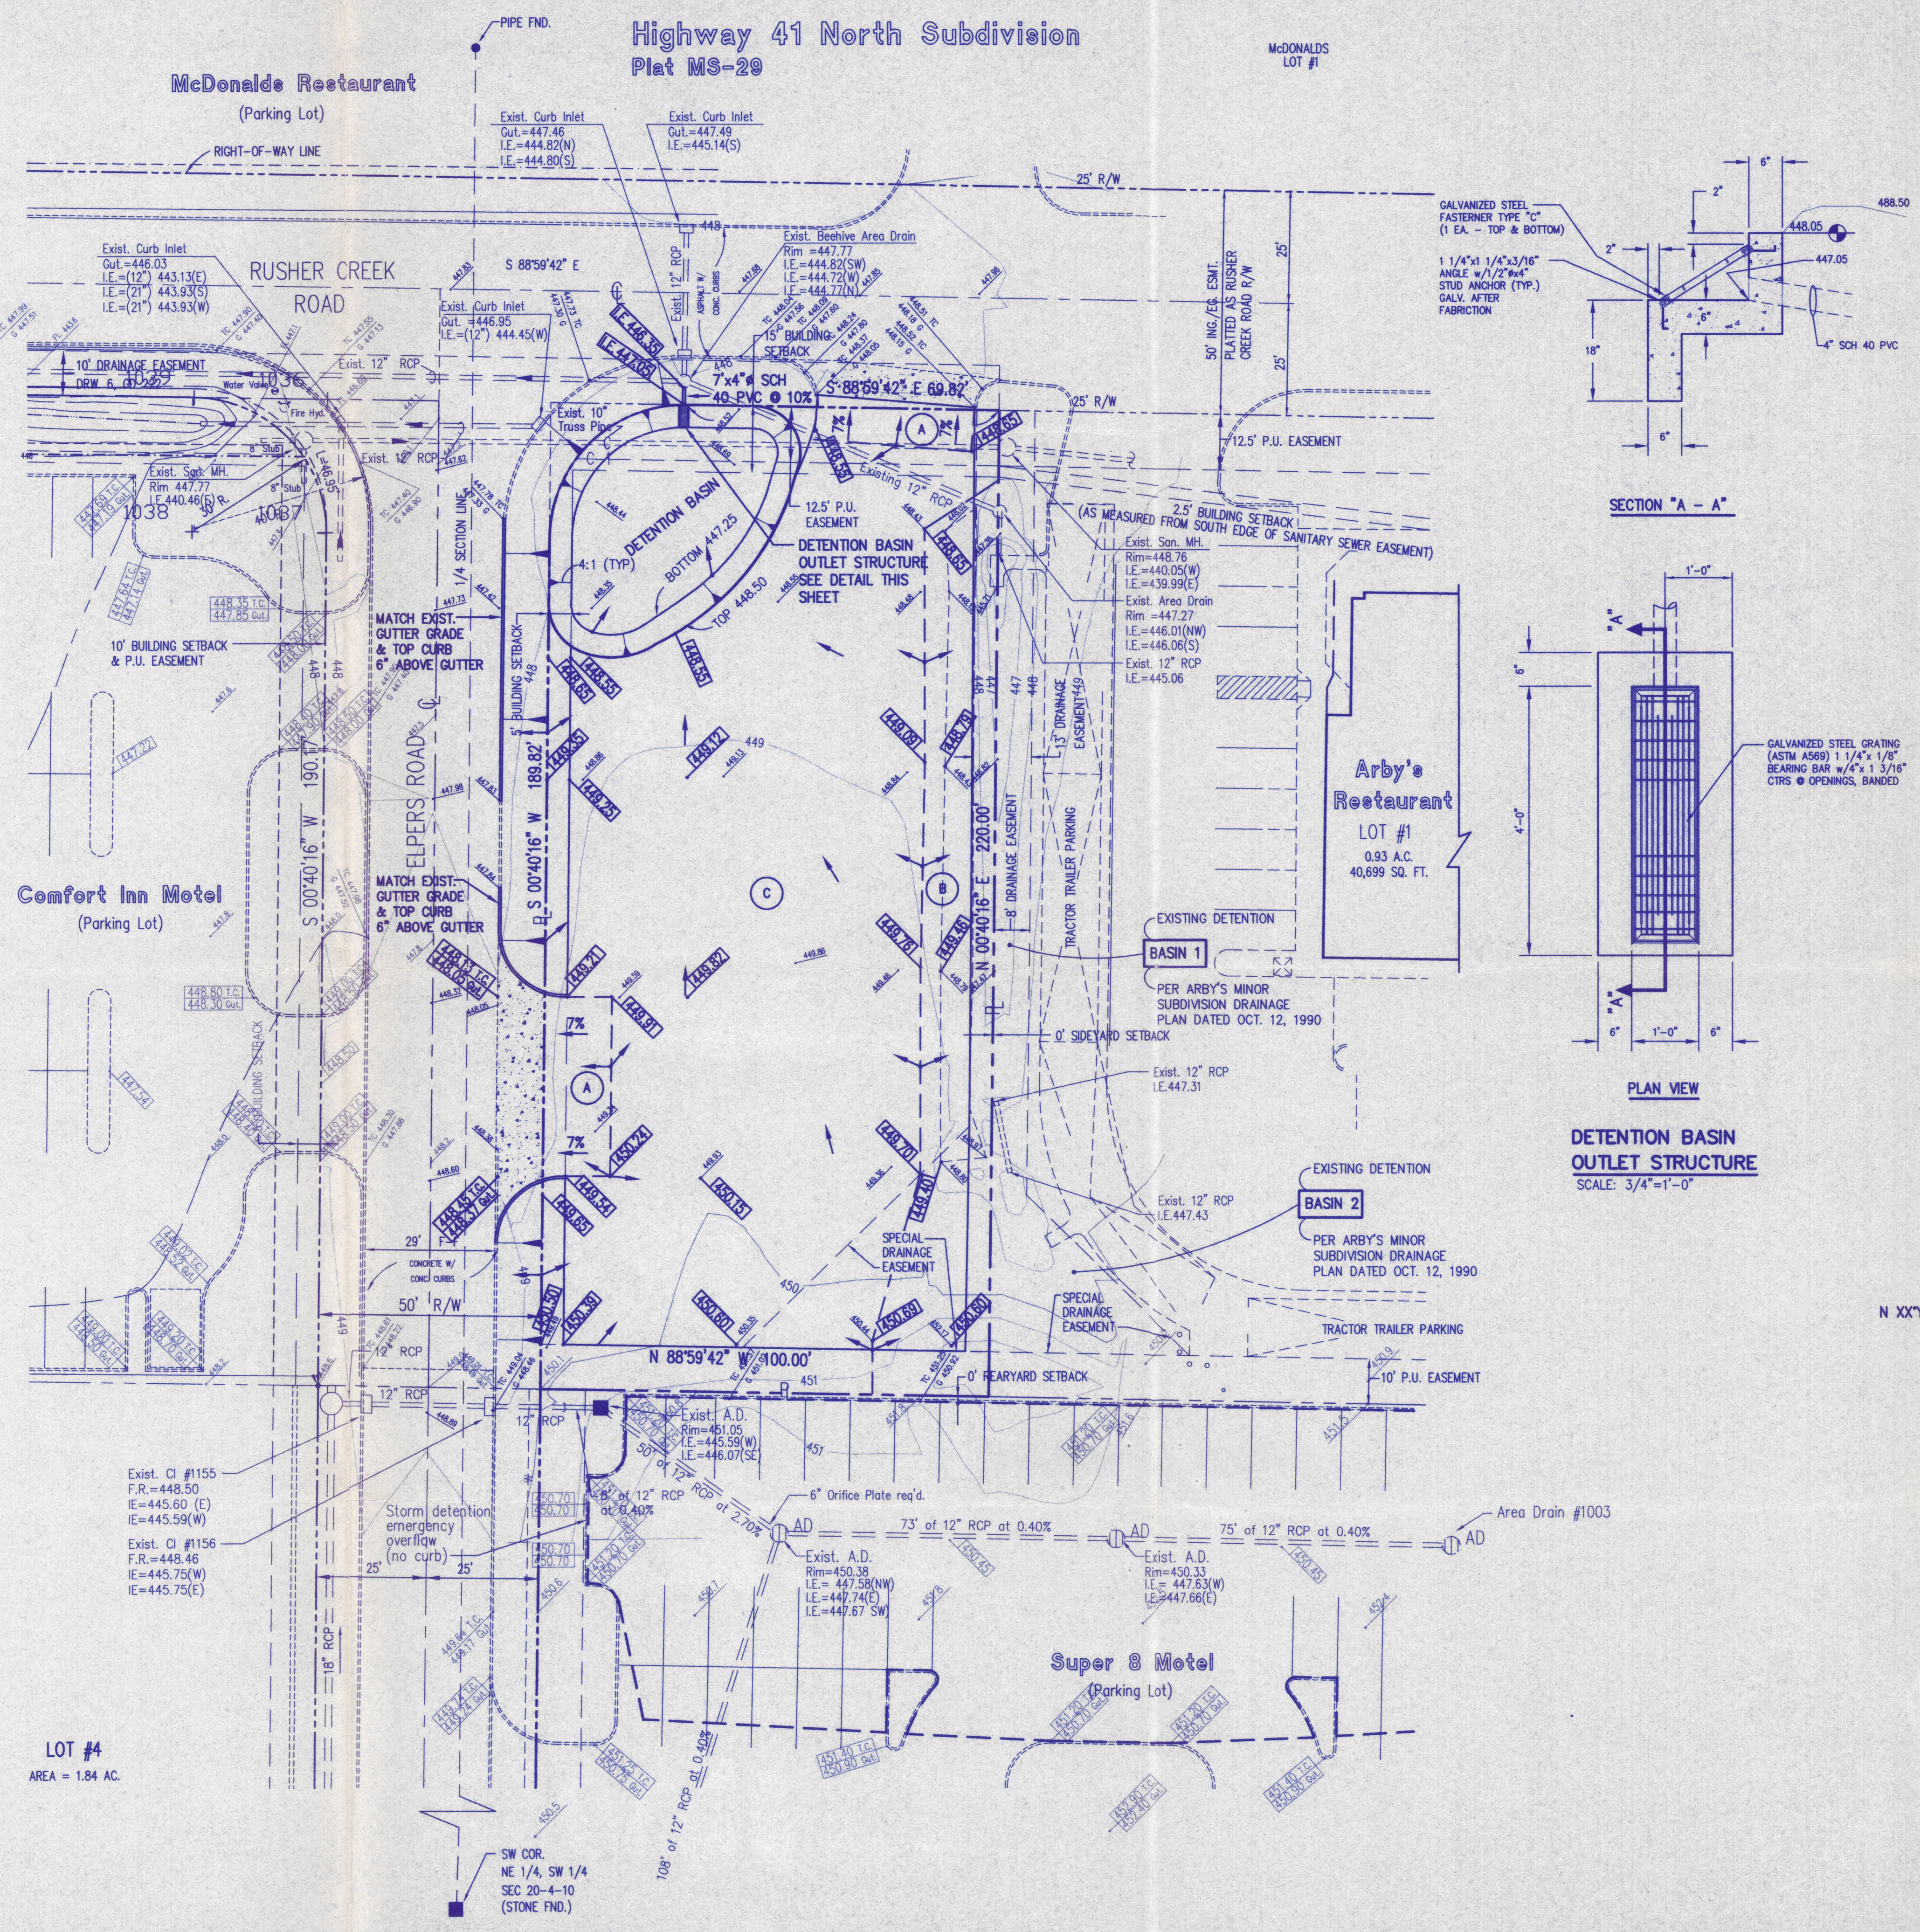

LEGEND (EXISTING)

- SYMBOLS:**
- ⊠ PMP POWER POLE
  - ⊙ LP LIGHT POLE
  - ⊙ TP TELEPHONE POLE
  - ⊙ UP UTILITY POLE
  - ⊙ EYE WIRE
  - ⊙ TJ UNDERGROUND TELEPHONE JUNCTION BOX
  - ⊙ EV UNDERGROUND ELECTRIC TRANSFORMER VAULT
  - ⊙ GV GAS VALVE
  - ⊙ WV WATER VALVE
  - ⊙ GATE VALVE
  - ⊙ WM WATER METER
  - ⊙ FH FIRE HYDRANT
  - ⊙ AD AREA DRAIN
  - ⊙ CI CURB INLET
  - ⊙ SMH STORM SEWER MANHOLE
  - ⊙ SSMH SANITARY SEWER MANHOLE
  - 12" ST. RCP EXISTING UNDERGROUND STORM SEWER, SIZE AND MATERIAL
  - 8" S.S. PVC EXISTING UNDERGROUND SANITARY SEWER, SIZE AND MATERIAL
  - 6" GAS EXISTING UNDERGROUND GAS AND SIZE
  - 12" HP GAS EXISTING UNDERGROUND HIGH PRESSURE GAS, AND SIZE
  - 8" W EXISTING UNDERGROUND WATER AND SIZE
  - UT UNDERGROUND TELEPHONE
  - UE UNDERGROUND ELECTRIC
  - UCATV UNDERGROUND CABLE TELEVISION
  - OHT OVERHEAD TELEPHONE
  - OHE OVERHEAD ELECTRIC
  - OHCATV OVERHEAD CABLE TELEVISION
  - CL CENTER LINE
  - BL BOUNDARY LINE
  - EL EASEMENT LINE
  - 25' BSL BUILDING SETBACK LINE & SETBACK DISTANCE
  - R/W RIGHT-OF-WAY LINE
  - XXXXX EXISTING GROUND ELEVATION
  - I.E. XXXXX EXISTING INVERT ELEVATION
  - FL XXXXX EXISTING FLOWLINE ELEVATION
  - GUT XXXXX EXISTING GUTTER ELEVATION
  - T.S. XXXXX EXISTING TOE OF SLOPE ELEVATION
  - T.B. XXXXX EXISTING TOP OF BANK ELEVATION
  - T.C. XXXXX EXISTING TOP OF CURB ELEVATION
  - 400 CONTOUR LINE & ELEVATION
  - CONCRETE SLAB

SECTION "A - A"

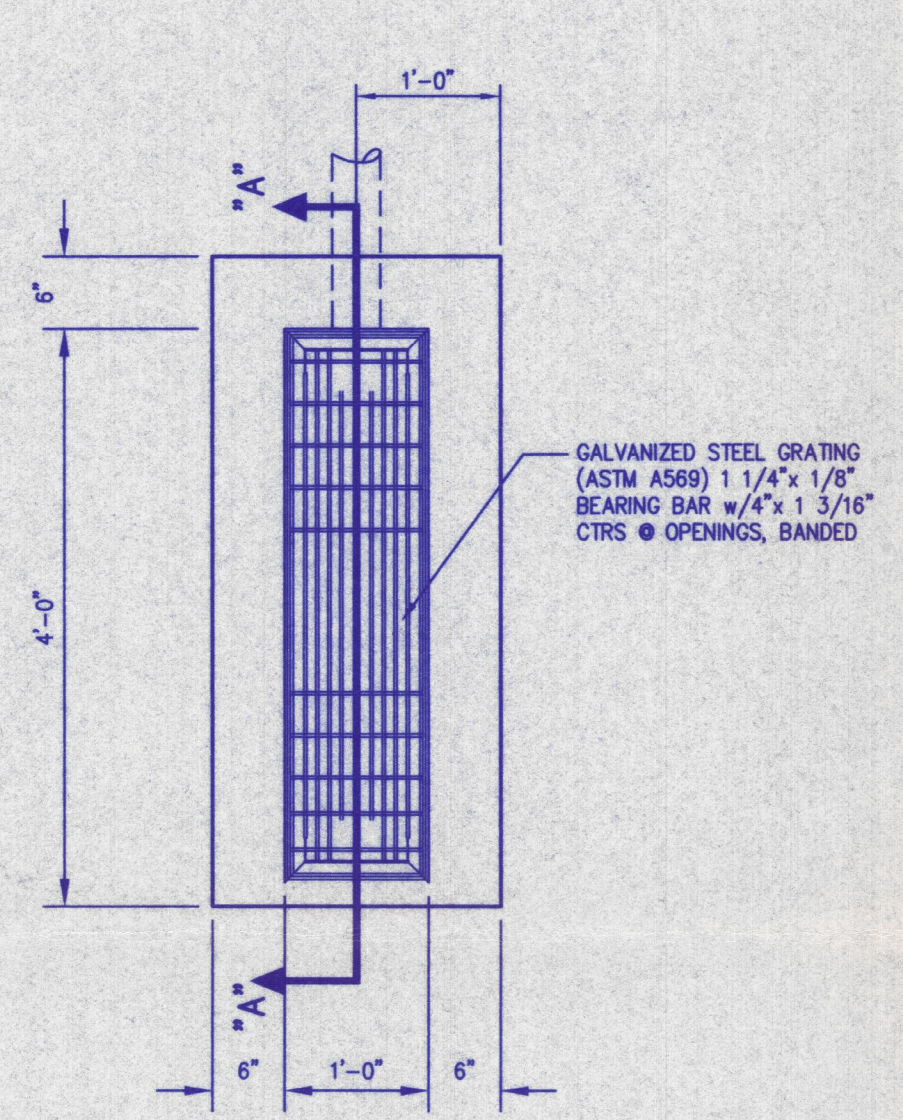

PLAN VIEW

DETENTION BASIN  
OUTLET STRUCTURE  
SCALE: 3/4"=1'-0"


LEGEND (PROPOSED)

- SYMBOLS:**
- N XX°YY'ZZ" E XXX.XX (M)  
XXX.XX (R) PROPERTY LINE, BEARING AND DISTANCE  
R = RECORD, M = MEASURED
  - CONCRETE CURB AND/OR CURB & GUTTER
  - XXXX FINAL CONTOUR LINE & ELEVATION
  - XXXXX FINAL GRADE ELEVATION
  - XXXXX T.C. FINAL GRADE ELEVATION @ TOP CURB (T.C.)
  - XXXXX GUT. FINAL GRADE ELEVATION @ GUTTER (GUT.)
  - FL XXXXX FINAL FLOWLINE ELEVATION
  - I.E. XXXXX FINAL INVERT ELEVATION
  - ▲ TOP BANK/SLOPE
  - DRAINAGE SWALE & DIRECTION OF FLOW
  - OVERLAND SURFACE FLOW DIRECTION
  - ⊙ DRAINAGE SUB AREA DESIGNATION
  - DRAINAGE SUB AREA LIMITS
  - ⊠ x' OF x" PVC AT xx% DRAINAGE STRUCTURE, LENGTH PIPE SIZE, MAT'L. & SLOPE

**Morley and Associates, Inc.**  
Consulting Engineers/Surveyors/Architects  
600 S.E. 6th Street  
Evansville, Indiana 47713  
(812) 464-9585

All ideas, designs, calculations, and arrangements indicated or represented by this drawing are owned by and the property of Morley and Associates, Inc. and were created for the use and benefit of the client. No part of this drawing may be reproduced, stored in a retrieval system, or transmitted in any form or by any means, electronic, mechanical, photocopying, recording, or by any information storage and retrieval system, without the written permission of Morley and Associates, Inc. The client shall be responsible for the accuracy of all dimensions and conditions on the job and Morley and Associates, Inc. must be notified of any variations from the dimensions and conditions shown by these drawings.

No.	By	Date	Description

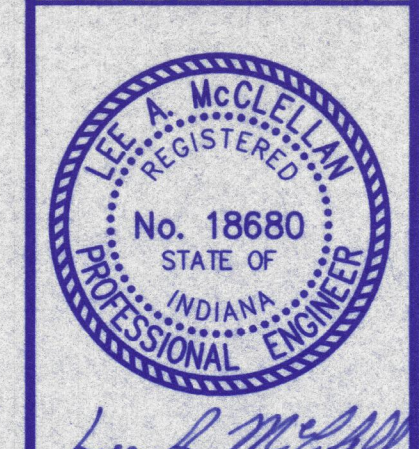

Project: Arby's Hwy 41 N - Minor Subdivision  
Comfort Inn - Lot #02  
Sheet Title: Grading & Drainage Plan  
Scale: 1"=20'  
Designed By: LAM Job Number: 4492-4(A)  
Drawn By: GAH Date: 01/10/00  
Checked By: LAM Filename: 4492TOP0.dwg  
Sheet Number: 2 of 2