



# COPPERFIELD SUBDIVISION

## SECTION II


### PRELIMINARY DRAINAGE PLAN

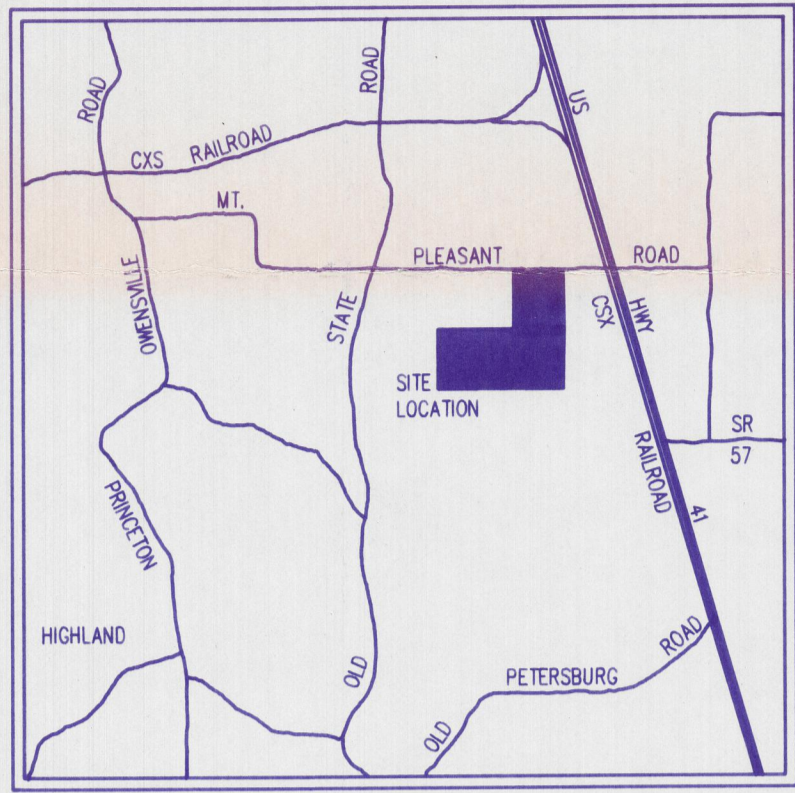

LOCATION MAP

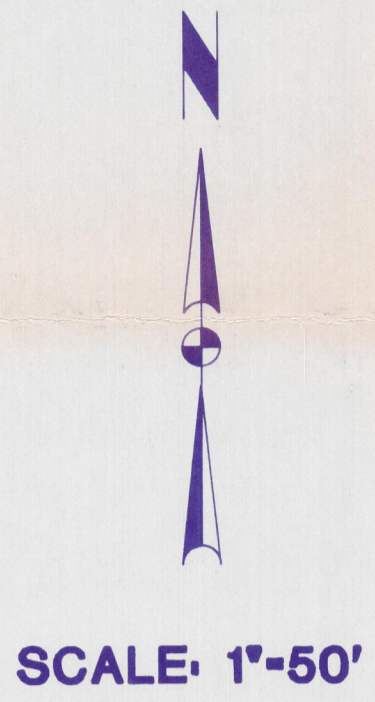

SCALE: 1"=50'

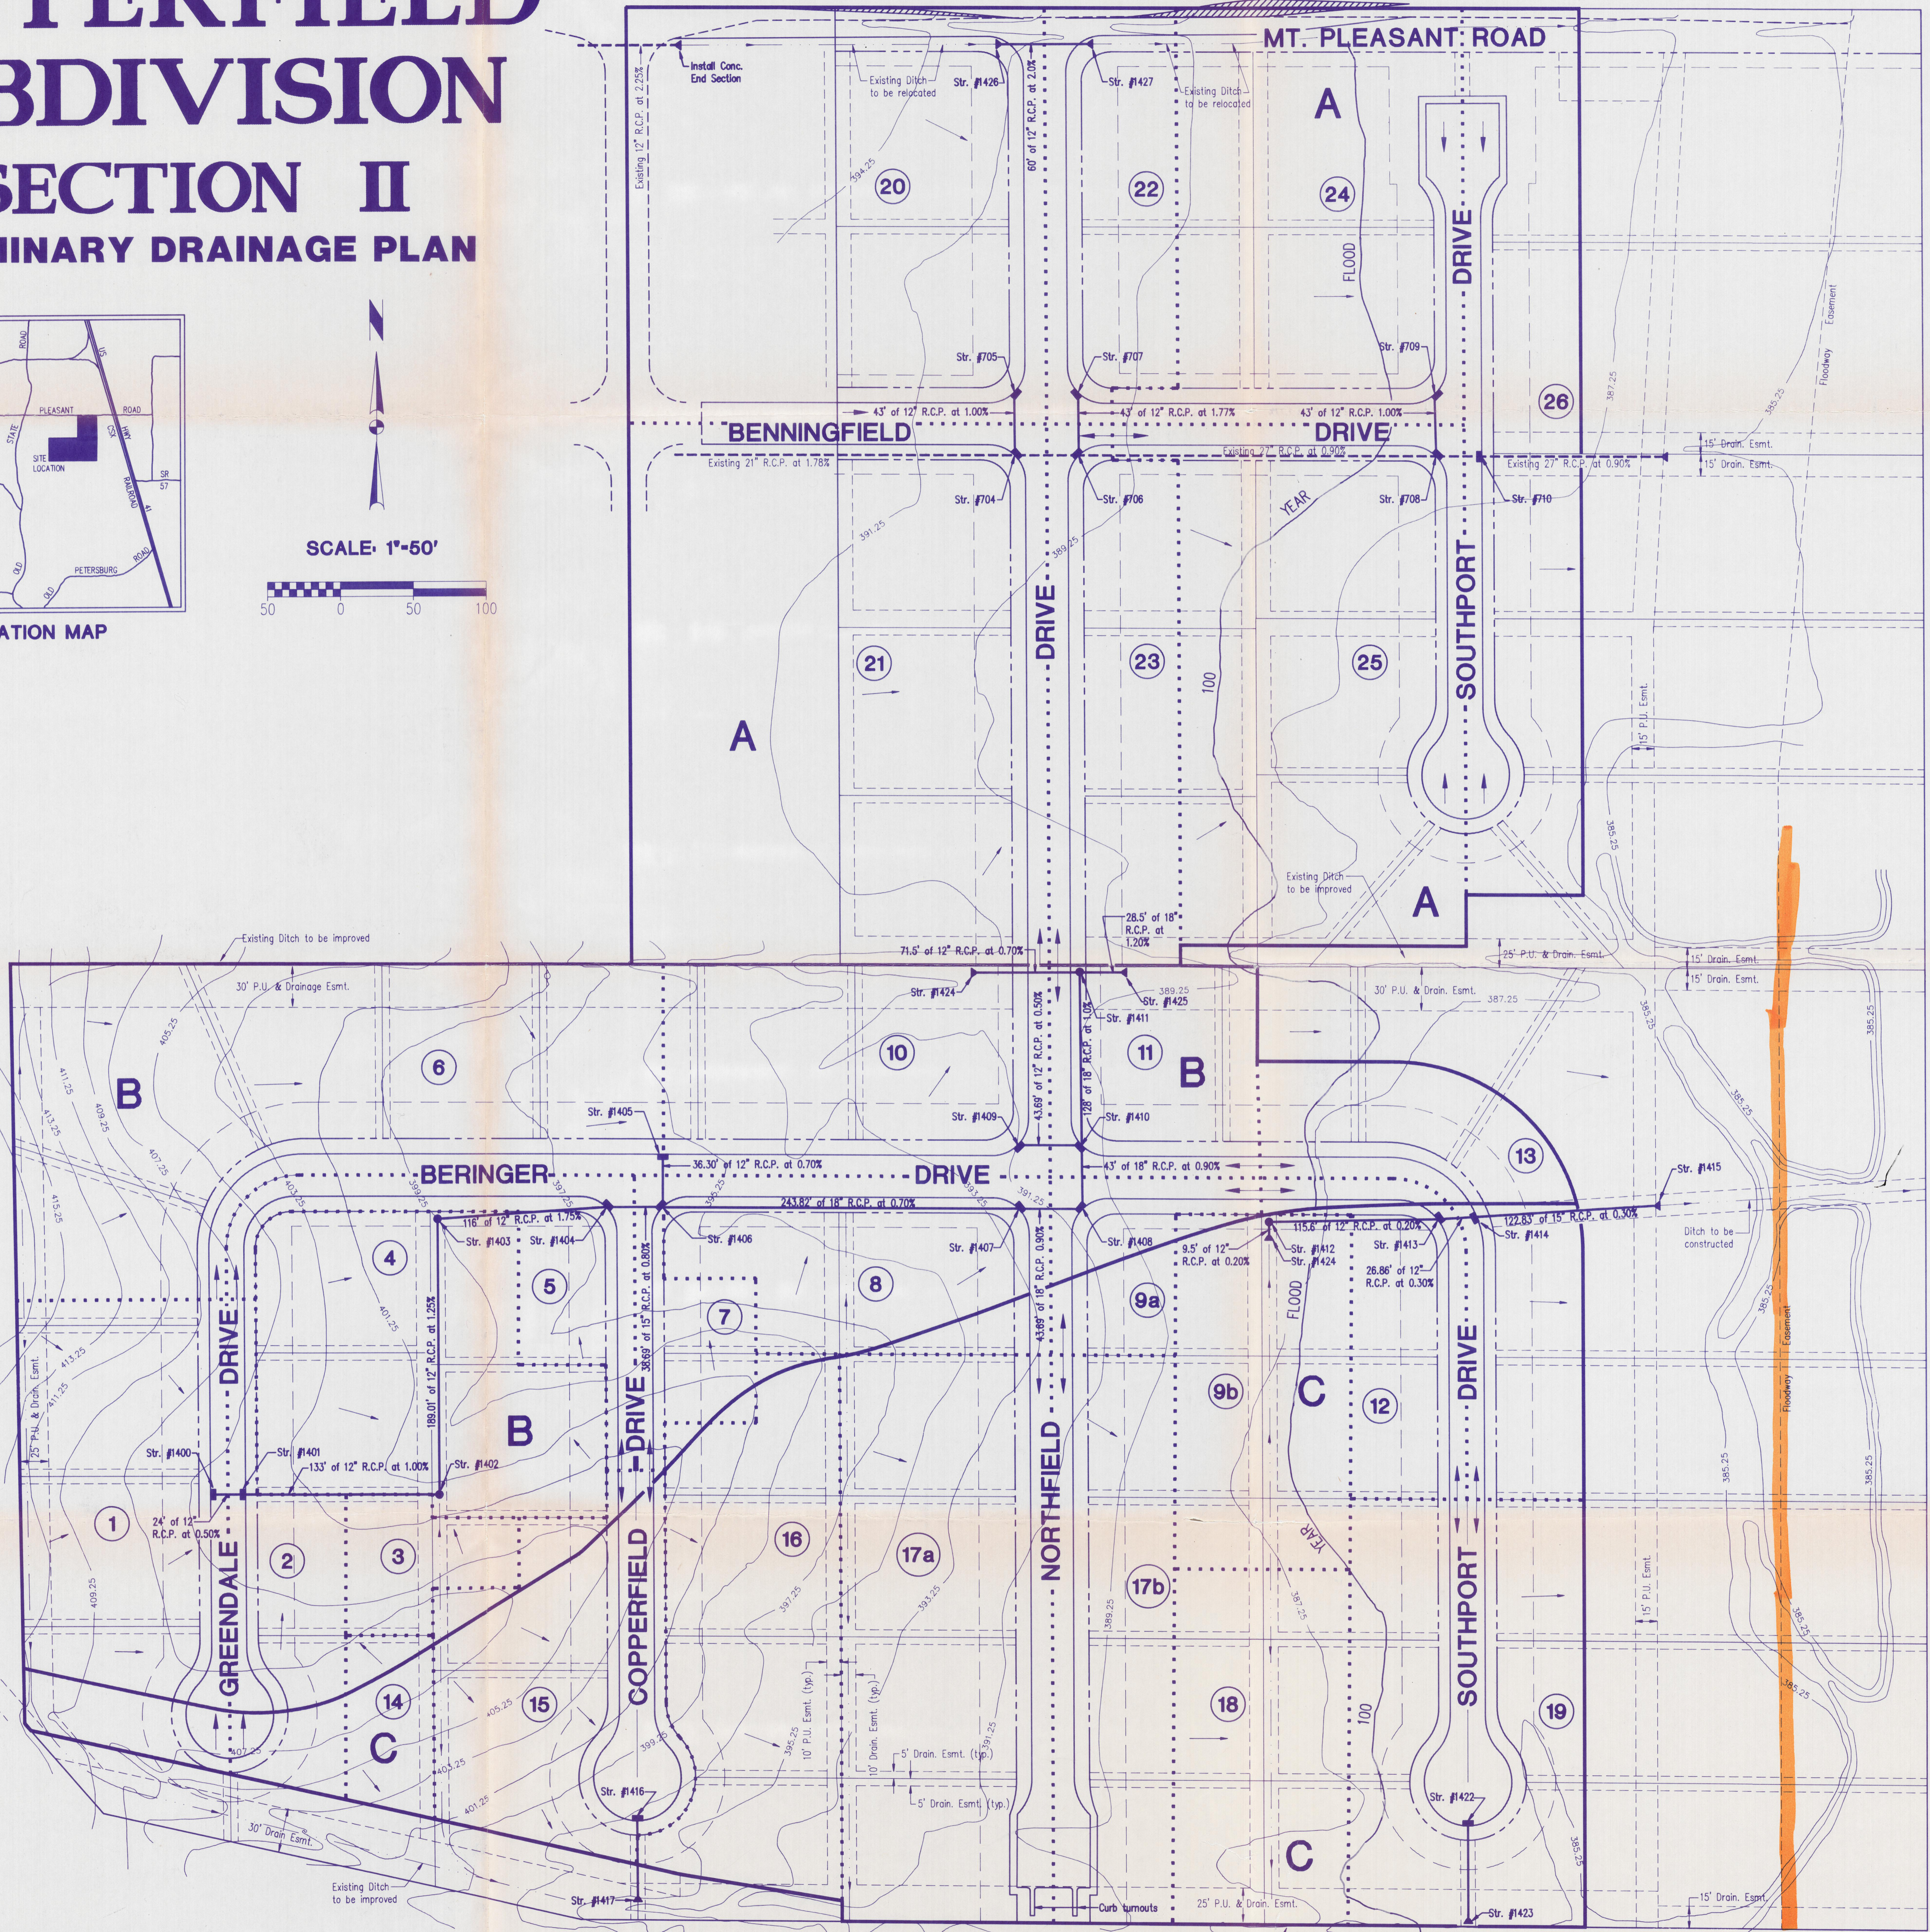

RD PLANS 6/28/93  
DR 10/28/91

90-2105-4  
1/22/91  
DR 1/23/91