





TEMPORARY CONSTRUCTION INGRESS/EGRESS PAD (LARGE SITES—TWO ACRES OR LARGER)

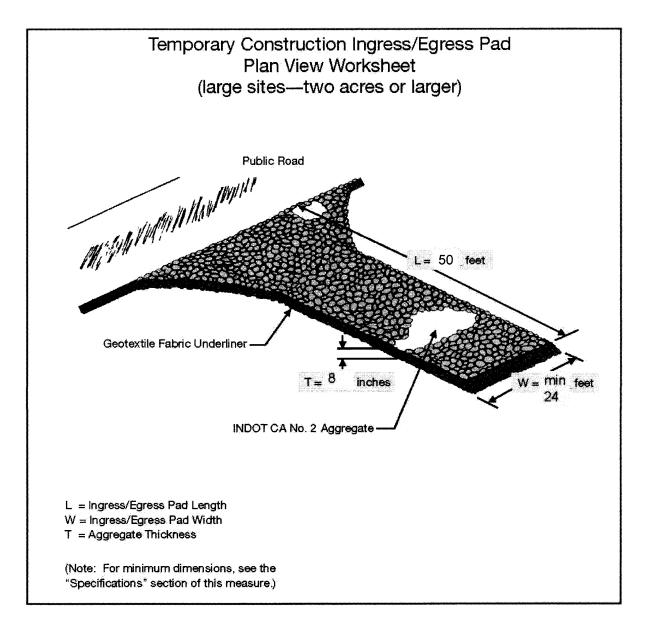

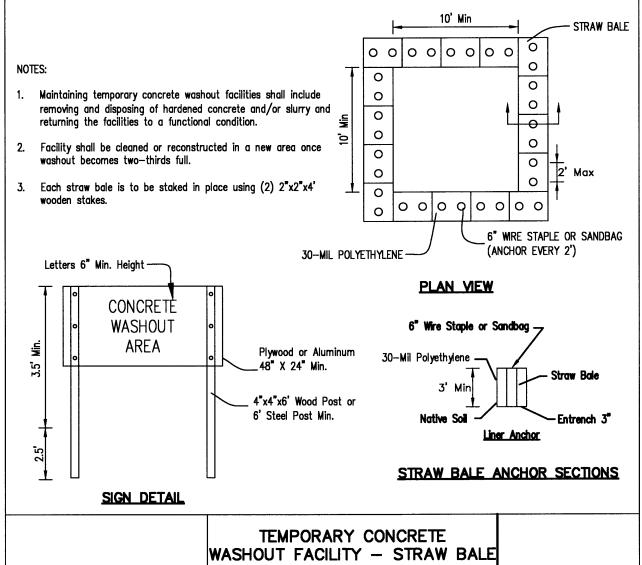

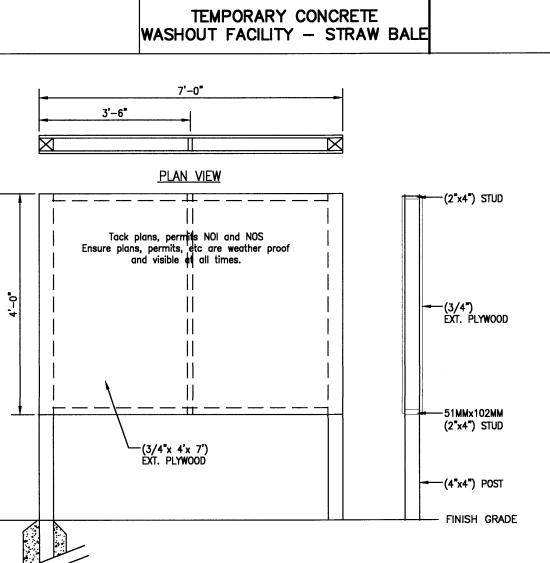

Permit Posting Sign

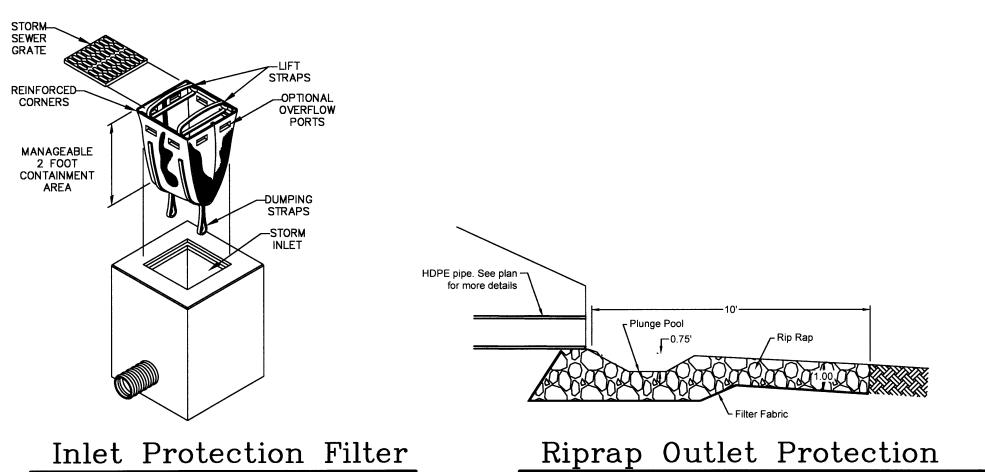

THESE DOCUMENTS ARE THE EXCLUSIVE PROPERTY OF NEIKIRK ENGINEERING, LLC AND THEREBY PROTECTED UNDER COPYRIGHT LAWS. ALL ORIGINAL DESIGNS, SPECIFICATIONS AND IDEAS REPRESENTED HERE ARE FOR THE SOLE USE OF THIS PROJECT AND SHALL NOT BE REPRODUCED OR ALTERED IN ANY MANNER WITHOUT THE WRITTEN CONSENT OF NEIKIRK ENGINEERING, LLC. Copyright 2020 Neikirk Engineering, LLC. All rights reserved.

NO.	DESCRIPTION	DA
	, , , , , , , , , , , , , , , , , , ,	
	The state of the s	
REV	IEW SET	06/30/20



Civil Engineers • Land Surveyors

4915 Lincoln Ave. - Evansville, IN 47715 Phone: (812) 202-3429 www.neikirk.us

SCALE:	1"=20'	
DRAWN BY:	RM/TJL	
DESIGNER:	TJL,RM	
CHECKED BY:	TJL	
ENGINEER:	MEN	
ARCHITECT:		
OWNER:		

CERTIFIED BY



LEISURE LIVING WEST
2640 ALLENS LANE
EVANSVILLE, IN

DRAWING TITLE

EROSION CONTROL DETAILS

FILE LOCATION DRAWIN

DRAWING NUMBER REV

NOT FOR CONSTRUCTION REVIEW SET