

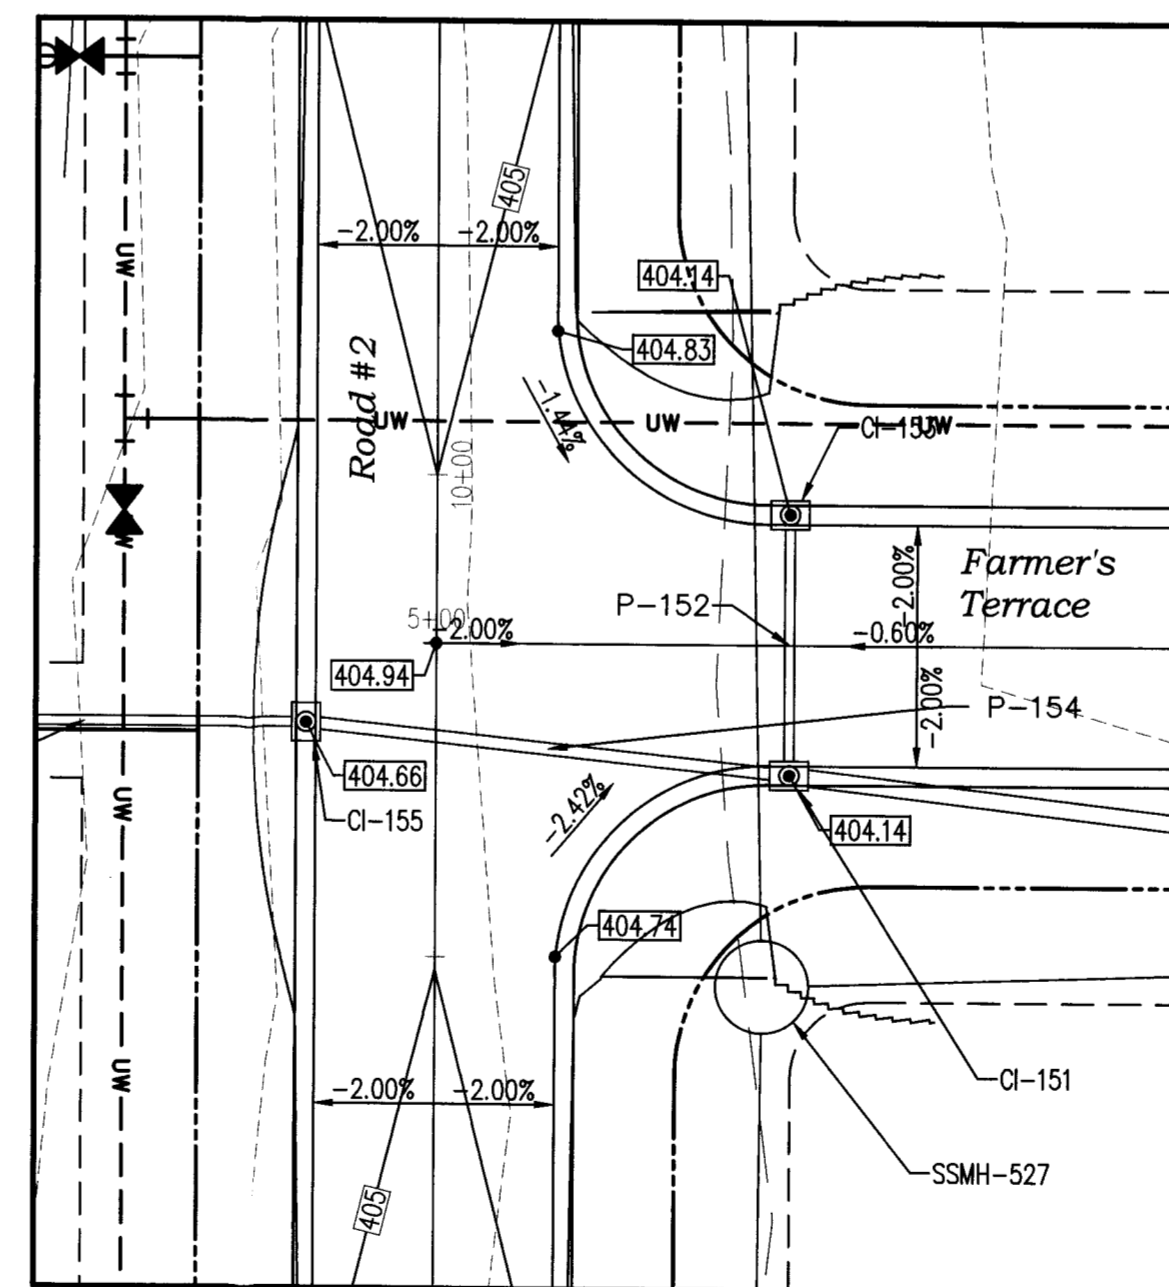


Farmer's Terrace Alignment Profile

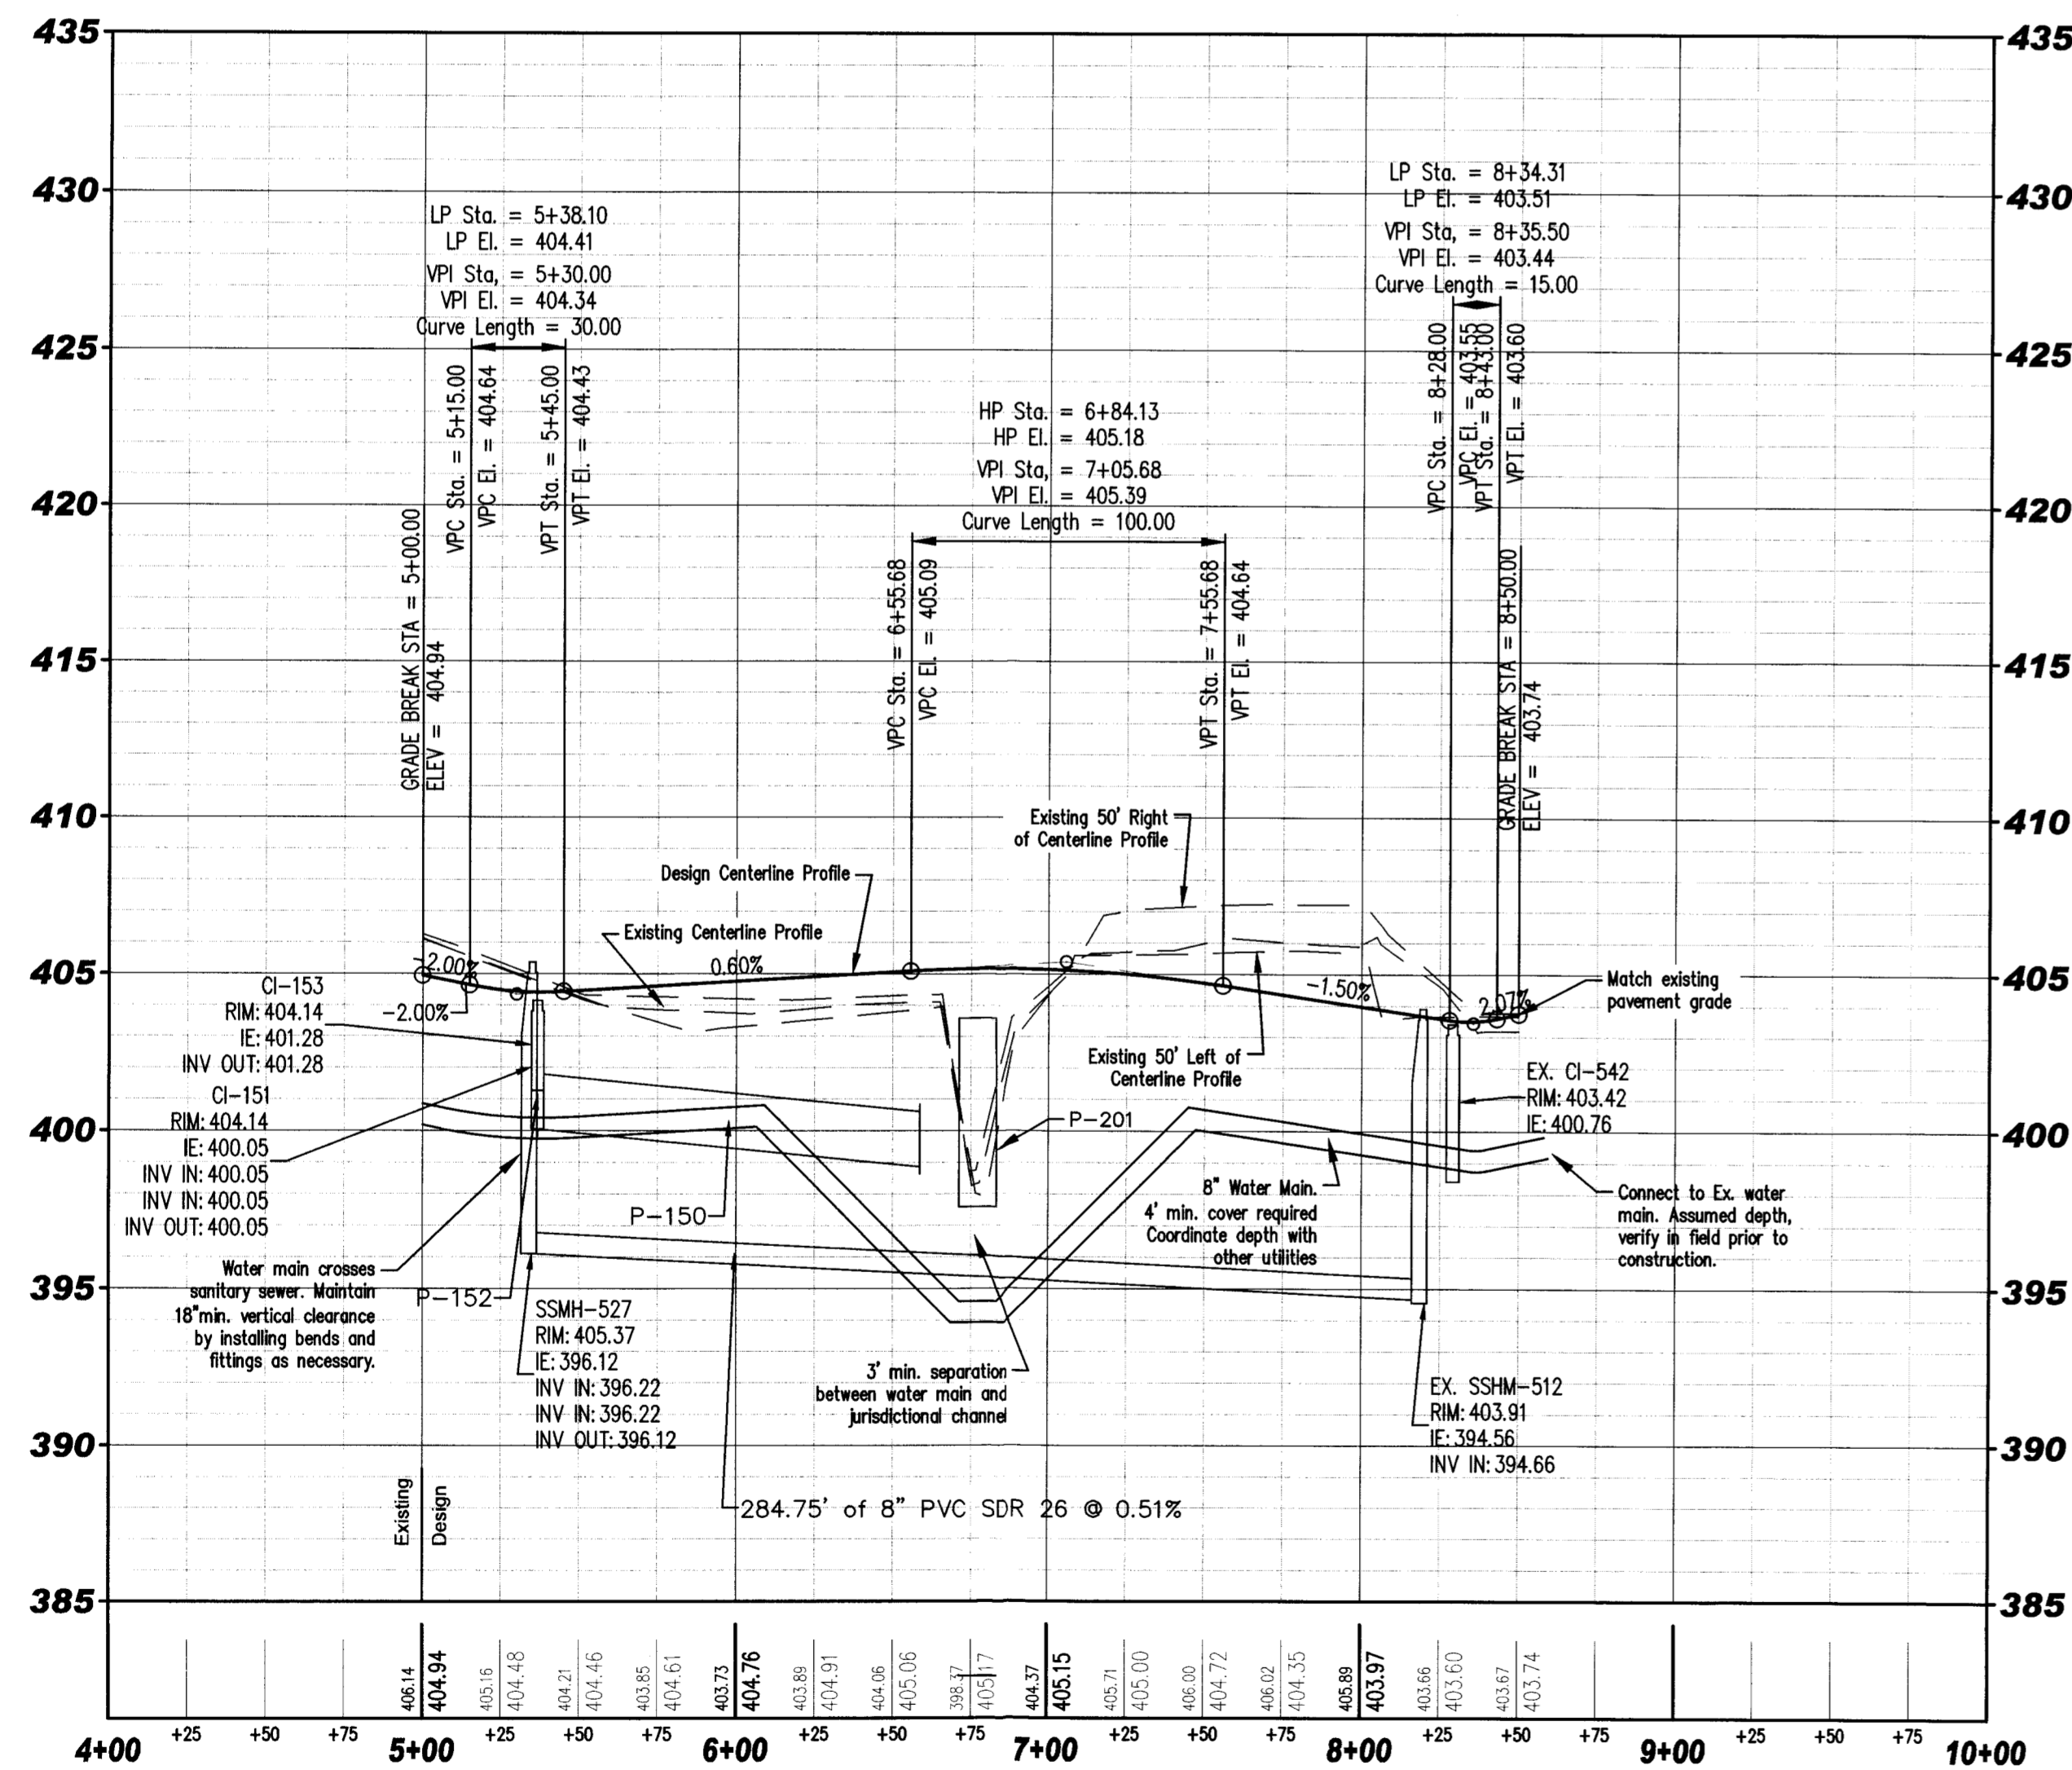


Farmer's Terrace and Road #2 Intersection Detail  
Scale 1"=20'

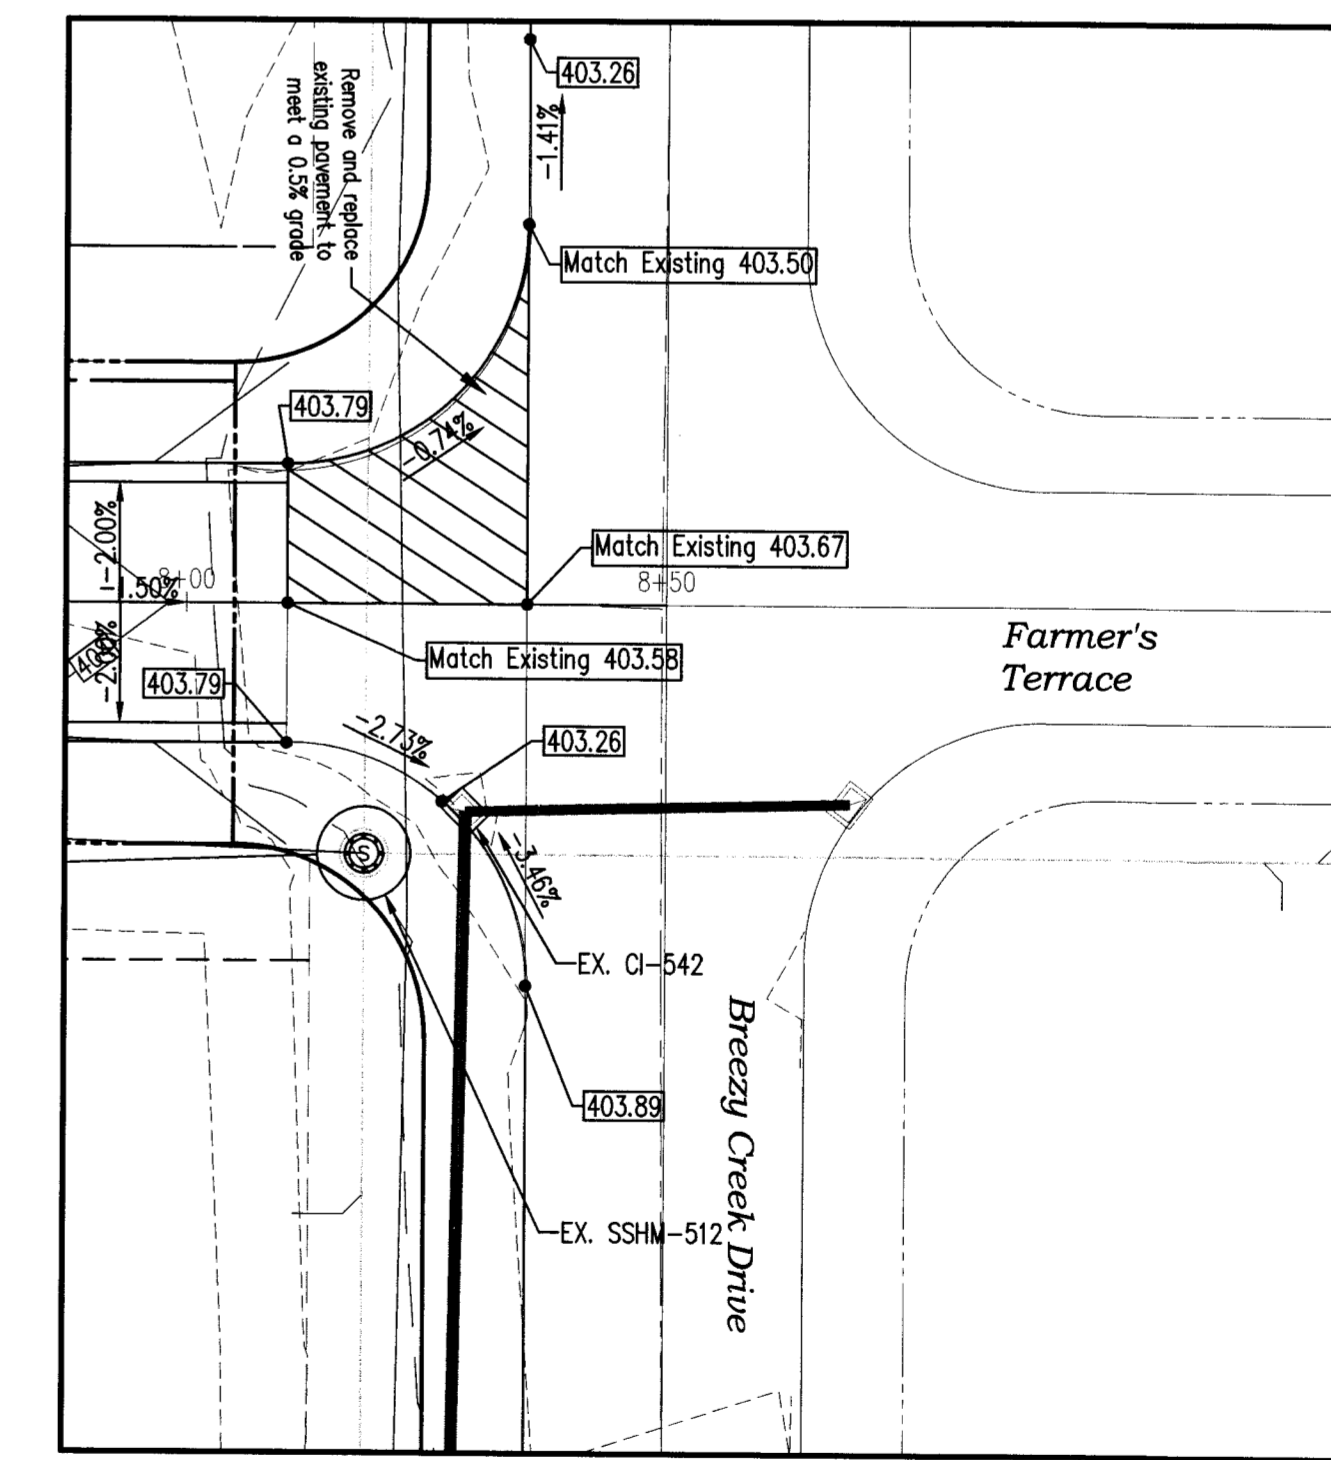

Farmer's Terrace and Breezy Creek Drive Intersection Detail  
Scale 1"=20'

All fees, designs, calculations, and arrangements indicated or represented by this drawing are owned by and are the property of Morley and Associates, Inc. and are not to be used for any other project without the written consent of Morley and Associates, Inc. No drawings or electronic files shall be used by any other person or firm without the written consent of Morley and Associates, Inc. Contractors shall verify and be responsible for all dimensions and conditions shown on these drawings. Any differences exist between electronic files and the signed and sealed hard copy drawings, the hard copy shall govern.

No.	By	Date	Description

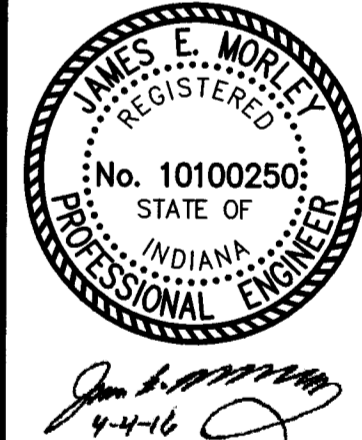

The Hills - Sterchi Homes Corporation  
**Farmer's Terrace  
Plan and Profile**  
Evansville, Indiana

APPROVED  
APR 05 2016

Scale: H: 1" = 50', V: 1" = 5'  
Designed By: JEM  
Drawn By: ARK  
Date: 4/4/2016  
File Name: J:\5000\5500-5599\5503\Civil\3D\174\_Hill5553 The Hill Base ARK5.dwg

Sheet Number:  
**C-108**

RECEIVED BY THE  
VANDERBURGH COUNTY  
SURVEYOR'S OFFICE  
4/5/16 CA