


THE STABLES SECTION FOUR

DULY ENTERED FOR TAXATION SUBJECT TO FINAL ACCEPTANCE FOR TRANSFER
 July 26, 2016
 BRIAN GERTH AUDITOR
 4059
 RECEIVED FOR RECORD
 DATE 07-26-16 11:14 AM
 PLAT BOOK U
 PAGE 37
 INSTR# 2016R00019141
 Z TULEY RECORDER
 VANDERBURGH COUNTY

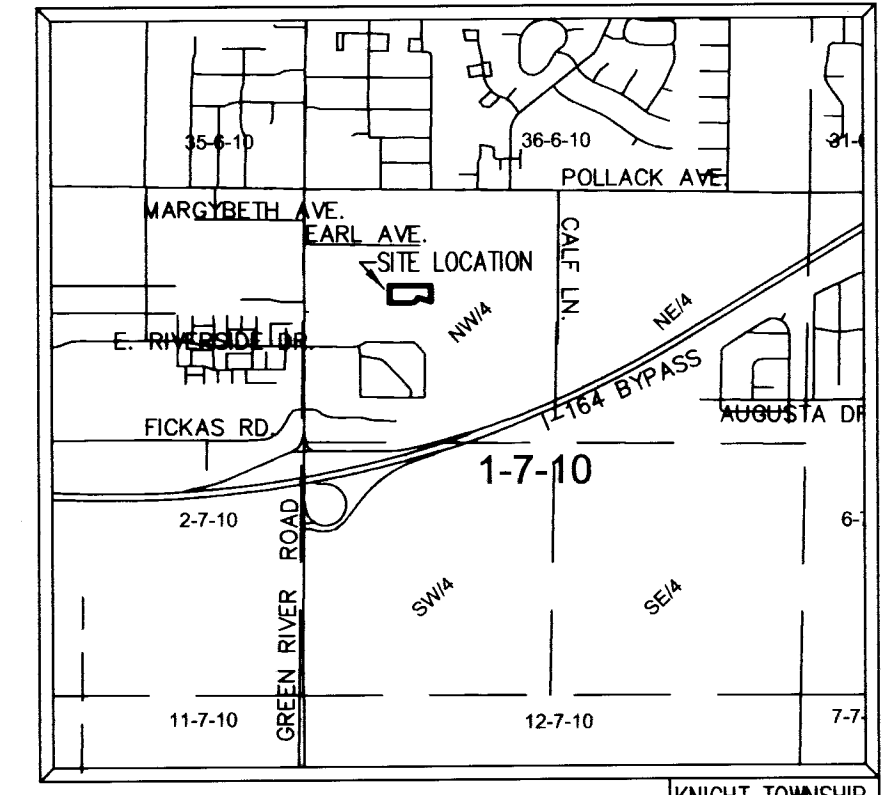

LOCATION MAP
 SCALE: 1"=200'

OWNER'S CERTIFICATE

The undersigned owner of the real estate shown, and described hereon, do hereby plat and subdivide said real estate as shown and designates the same as THE STABLES SECTION FOUR. All additional road rights-of-way shown and not previously dedicated are hereby dedicated to public use.

Strips or areas of land, of the dimensions shown on this plat and marked "Public Utility (P.U.E.) Easement", are hereby dedicated for the installation, maintenance, operation, enlargement, and repair of utility facilities, whether above ground or below ground, with the right to trim or remove, at the discretion of the public utility, trees, overhanging branches, bushes, underbrush, and obstructions. No structures other than such utility facilities shall be erected within said areas of land and any fence located within said areas of land is subject to removal by a public utility without liability in the use of said easements by said utility.


Strips or areas of land, of the dimensions shown on this plat and marked "D.E." (Drainage Easement) are hereby dedicated for the conveyance of surface water and/or subsurface water; provided however, that public utilities are hereby permitted to cross such Drainage Easements with utility facilities provided, that such facilities are not placed in such a manner as to impede the flow of water. The property owner is responsible for maintenance and erosion control of said easements and shall not place landscaping, earth berms, fences or other obstructions that impede or reduce the flow of water.

Strips or areas of land, of the dimensions shown on this plat and marked "S.S.E." (Sanitary Sewer Easement), are hereby dedicated to the sanitary sewer utility for the installation, maintenance, operation, enlargement, and repair of utility facilities, with the right to trim or remove at the discretion of the sanitary sewer utility, trees, overhanging branches, bushes, underbrush, and obstructions. No buildings or similar structures, other than such utility facilities, can be located within said areas of land. Any fence located within said areas of land is subject to removal by the sanitary sewer utility without liability in the use of said easements by said utility.

Chris A. Combs
 Chris A. Combs, Member
 5733 Shadow Creek Ln.
 Newburgh, IN 47630

NOTARY CERTIFICATE


STATE OF INDIANA, COUNTY OF VANDERBURGH) ss:
 Before me, the undersigned, a Notary Public in and for said County and State, personally appeared the above signed Owners of the real estate shown as described hereon and acknowledged the execution of this plat to be their voluntary act and deed.

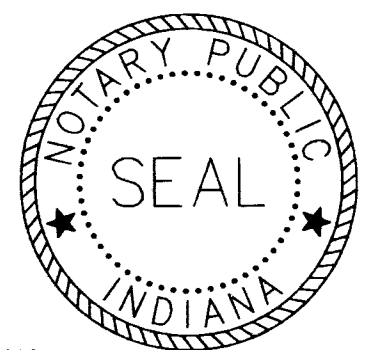

Witness my hand and seal this 30th day of June, 2016.

My Commission Expires: May 18, 2024
 Posey
 County, Indiana

Candy Rae Martin
 Candy Rae Martin
 (typed or printed name)

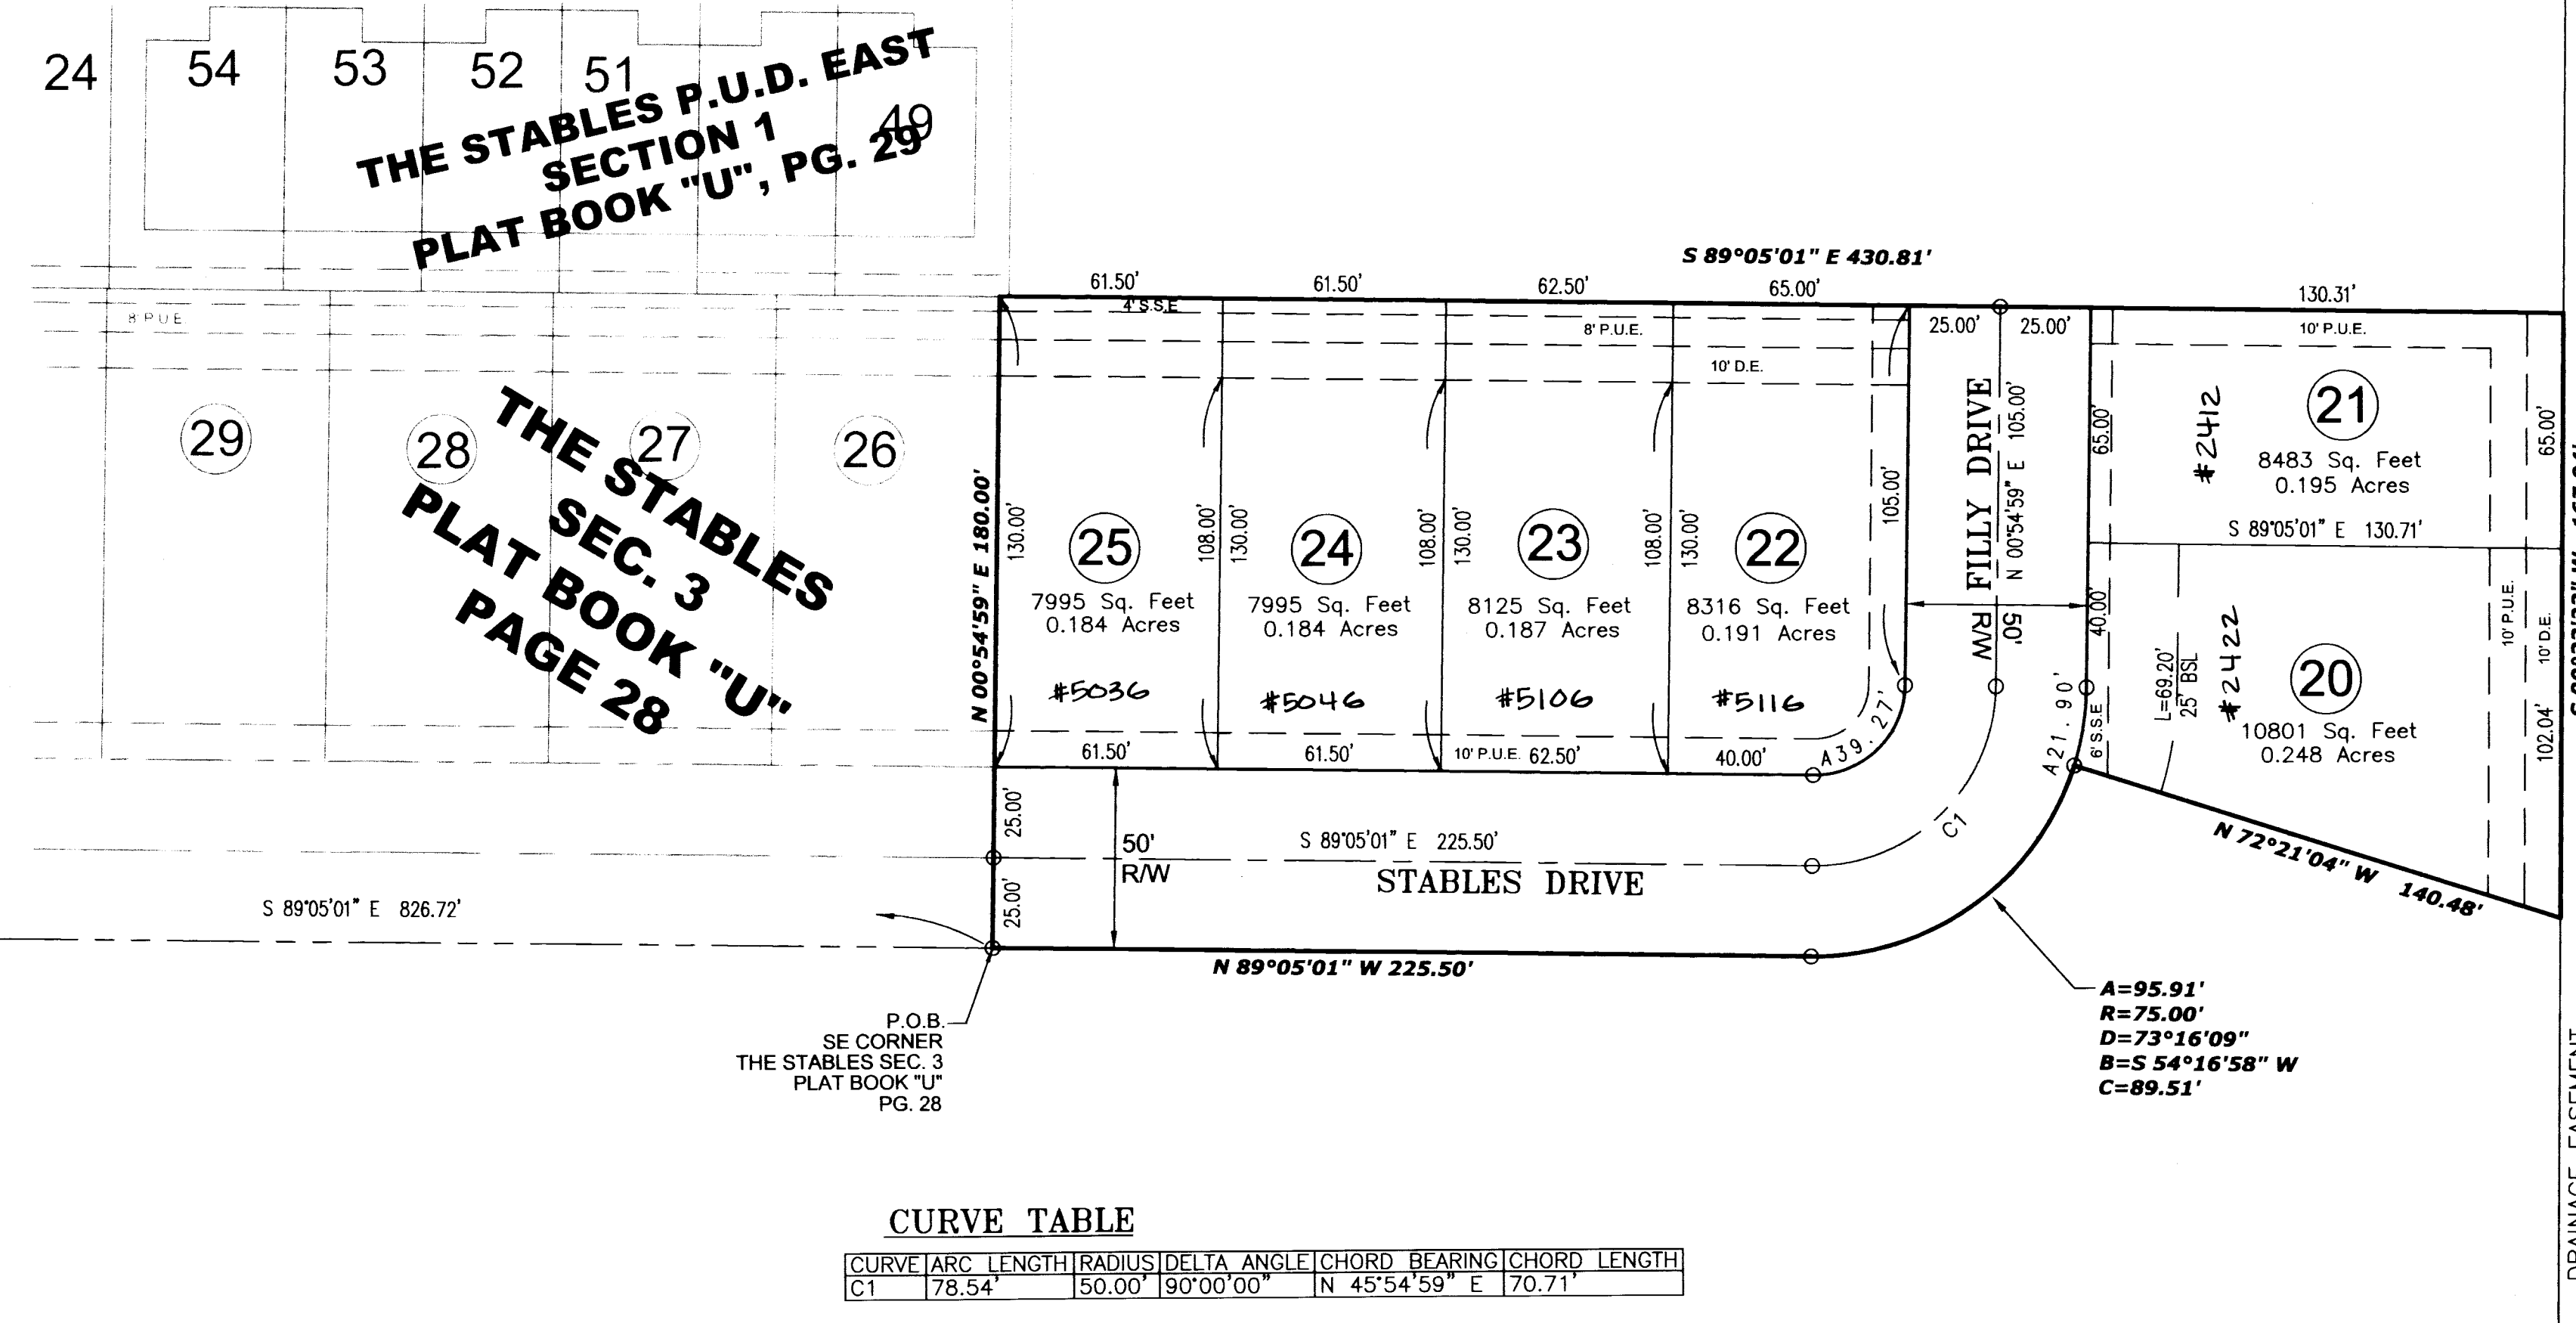

CURVE TABLE

CURVE	ARC LENGTH	RADIUS	DELTA ANGLE	CHORD BEARING	CHORD LENGTH
C1	78.54'	50.00'	90°00'00"	N 45°54'59" E	70.71'

BOUNDARY DESCRIPTION

Part of the Northwest Quarter of the Northwest Quarter of Section 1, Township 7 South, Range 10 West of the Second Principal Meridian in Knight Township, Vanderburgh County, Indiana, and being more particularly described as follows:

Commencing at the Southwest Corner of said Quarter-Quarter Section; thence along the south line thereof South 89°05'01" East a distance of 42.00 feet to the East right-of-way of Green River Road; thence along said East right-of-way, North 00°15'11" East a distance of 112.66 feet to the South right-of-way of Stables Drive in The Stables Section One subdivision as per Plat Book "U", page 67, recorded in the office of the Recorder of Vanderburgh County; thence continuing along said South right-of-way along an arc to the right 31.65 feet, said arc having a radius of 20.00 feet and being subtended by a chord having a bearing of North 45°35'05" East and having a length of 28.45 feet; thence continue along said right-of-way, South 89°05'01" East a distance of 826.72 feet to the POINT OF BEGINNING also being the southeast corner of The Stables Section Three subdivision, as recorded in Plat Book "U", Page 28 in the Office of the Recorder of Vanderburgh County; thence along the East line of said subdivision, North 00°54'59" East a distance of 180.00 feet to the northeast corner of said subdivision; thence South 89°05'01" East a distance of 430.81 feet to a point on the East line of said Quarter-Quarter Section; thence along said East line, South 00°33'23" West a distance of 167.04 feet; thence North 72°21'04" West a distance of 140.48 feet; thence along a non-tangent curve turning to the right with an arc length of 95.91 feet, a radius of 75.00 feet, and subtended by a long chord with a bearing of South 54°16'58" West, and a length of 89.51 feet; thence North 89°05'01" West a distance of 225.50 feet to the Point of Beginning containing 1.657 acres, more or less.

Subject to all easements and right-of-ways of record.

NW CORNER
 SEC 1-7-10
 FND IRON PIN
 IN MONUMENT BOX
 VCS #7506

SOUTH GREEN RIVER ROAD
 N 00°15'11" E 1,315.93'

P.O.C.
 SW COR, NW/4, NW/4
 SEC 1-7-10
 FND 1 1/4" IRON PIPE
 12" BELOW GRADE
 VCS #2803

GENERAL NOTES

- Utilities:** Sanitary sewer and water are available and provided by Evansville Water and Sewer Utility. Gas, electric, and telephone are available by extension.
- Flood Plain Data:** The Subject Parcel lies within the Shaded Zone X, areas protected by a levee, as said parcel plots by scale on the Flood Insurance Rate Map (FIRM) Community Panel 18163C0205D, dated March 17, 2011.
- Lot Drainage:** Individual lot owners are responsible to construct and maintain respective lot grades in such a manner as to allow stormwater runoff from abutting lots to flow freely to drainage swales or street curbs.
- Road Grades:** Maximum road grades will not exceed 5.00%.
- Temporary Erosion Control:** (during construction)
 For subdivisions where the land disturbance is in excess of one acre, a Storm Water Pollution Prevention Plan must be submitted in accordance with Vanderburgh County Code Title 13.05 "Construction Site Storm Water Runoff Control". All Temporary and permanent erosion control measures must be implemented as described in the Storm Water Pollution Prevention Plan for the project site. For subdivisions where the land disturbance is less than one acre, temporary stabilization as described in section 13.05.11.C.16 of the Vanderburgh County Code must be provided if unvegetated areas are scheduled or likely to be left inactive for 15 days or more. When land disturbing activities have been completed, final stabilization shall be completed as described in section 13.05.11.C.20 of the Vanderburgh County Code.
- Property Corner Markers:** All corners not currently marked will be marked with a 5/8" rebar with plastic cap stamped "KIESEL LS 20800145".
- Storm Drainage Maintenance:** Each Lot Owner within this subdivision shall be financially responsible for the grass cover, mowing and cleaning of any part of the storm water drainage system, including inlets, banks and preservation of the design flowline elevations lying within their respective Lot. Lot Owners shall not construct or place any obstruction within drainage easements which will interfere with the flow of surface water along drainage easements.
- Drainage Facility Maintenance:** The individual Lot Owner shall be responsible, financially and otherwise, for maintaining the portion(s) of the storm water drainage system and Drainage Easements (DE), which exist on his or her property in working order including:

- "Mowing grass, controlling weeds, and maintaining the designed cover for the waterways, storage basins, and easements in accordance with applicable ordinances.
- "Keeping all parts of the storm water drainage system operating as designed and constructed; and free of all trash, debris, and obstructions to the flow of water.
- "Keeping the channels and bottoms of waterways free of all erosion and sedimentation.
- "Maintaining that part of the storm water drainage system which lies on his or her property in accordance with the conditions described on the approved street and/or drainage plans on file in the County Surveyor's Office, and/or in the County Engineer's Office, and in compliance with the County Drainage Ordinance."
- "Preventing all persons or parties from causing any unauthorized alterations, obstructions, or detrimental actions from occurring to any part of the storm water drainage system and easement which lies on his or her property."
- "The Repair Fund established for this Project will pay the costs of repairing structural failures in the storm sewer pipes, pipe collars, drop boxes, aprons, inlets, manholes, junction boxes, and the piped or paved outlet structures of the storm water control basins all of which are parts of the approved and constructed storm water drainage system shown on the as-built plans for this Subdivision; and which are in drainage easements and outside of the county accepted road rights-of-way as shown on the plat of this subdivision. Said repair fund will not cover repair/maintenance costs for the existing 30" High Density Poly-ethylene pipe which serves the site that lies to the east of the eastern border of the primary plat of The Stables PUD East, The Stables, and The Stables South.
- "NOTICE: Any pipe, fence, wall, building, pool, patio, planting, stored material, excavation, fill, or other construction, improvement, addition to, or alteration of the of the land within a drainage easement in this subdivision requires the prior written approval of the County Drainage Board."
- Sidewalks:** Sidewalk construction was waived by the Vanderburgh County Commissioners at a meeting held on October 16, 2012.
- Mailbox Statement:** No brick or non-breakaway mailbox structures may be placed in the County rights-of-way.

THIS INSTRUMENT PREPARED BY:
 JOSEPH R. KIESEL
KIESEL-WAGNER SURVEY, LLC
 LAND SURVEYING AND CONSULTING SERVICES
 2711 W.S.R. 68, HAUBSTADT, IN 47639
 PHONE: Joe: 812.305.6256/ Chad: 812.319.3910
 EMAIL: joe@kws-llc.com/chad@kws-llc.com



SURVEYOR'S CERTIFICATE

I, Joseph R. Kiesel, hereby certify that I am a land surveyor, licensed in compliance with the laws of the State of Indiana, and further certify that this plat correctly represents a survey completed by me on June 29th, 2016 and that all monuments shown exist at all locations as noted.

Witness my hand and seal this 30th day of June, 2016.

Joseph R. Kiesel
 Joseph R. Kiesel, LS #20800145

STORM DRAINAGE PLANS WERE APPROVED BY THE VANDERBURGH COUNTY DRAINAGE BOARD
 ROADWAY CONSTRUCTION PLANS WERE APPROVED BY THE VANDERBURGH COUNTY COMMISSIONERS

SEPTEMBER 18, 2012 DATE
 NOVEMBER 13, 2012 DATE

U-37
 APR # 3-S-2012

SANITARY SEWER PLANS WERE APPROVED BY THE EVANSVILLE WATER AND SEWER UTILITY BOARD ON:
 MARCH 15, 2016 DATE
 S-1495 S-NUMBER



AREA PLAN COMMISSION CERTIFICATE

Under the authority provided by the acts of 1981, public law #309, and enacted by the General Assembly of the State of Indiana, this plat has been given PRIMARY APPROVAL by the AREA PLAN COMMISSION OF EVANSVILLE AND VANDERBURGH COUNTY at a meeting held on July 12, 2012.

Blaine Shiner
 Blaine Shiner
 Attest Executive Director

A.P.C. DOCKET #3-S-2012

SECONDARY PLAT complies with the Ordinance and is released for recording.
Blaine Shiner
 Executive Director

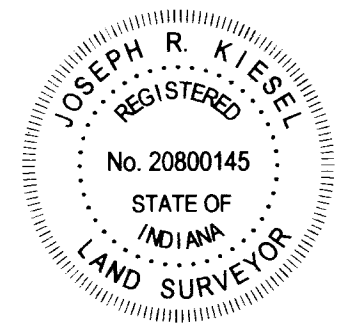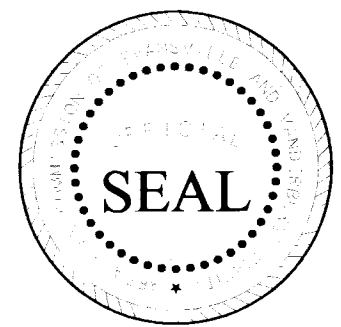

AFFIRMATION STATEMENT
 I affirm, under the penalties for perjury, that I have taken reasonable care to collect each Social Security number in this document, unless it is required by law.
 Chad A. Wagner

PLAT RELEASE DATE: July 26, 2016

DATE: 6-24-2016 DRAWN BY: CAW