


Note: See Sheet C-121 for Storm Sewer Structure Data Table

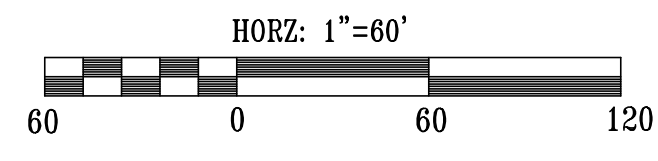

BENCHMARKS
 TBM-1 - Existing manhole located approximately 135' north of the Green River Rd & Road #1 intersection. Elevation = 392.52' (NAVD 1988)

This drawing and/or specifications is provided as an instrument of service provided by Cash Wagner & Associates, PC and is intended for use on this project only. All drawings, specifications, designs, models, ideas, calculations, and arrangements appearing herein constitute the original and unpublished work of and remains the property of Cash Wagner & Associates, PC. Any reproduction, use or disclosure of the proprietary information contained herein without the prior written consent of the Cash Wagner & Associates, PC is strictly prohibited.

Written dimensions shown hereon shall take precedence over scaled dimensions. Contractors shall calculate and measure required dimensions. Notify Cash Wagner & Associates, PC with any variations in dimensions or conditions from those indicated on these drawings. This drawing was based on available information. Commencement of Work constitutes verification and acceptance of existing conditions.

Application of a material or equipment to Work installed by others constitutes acceptance of that Work and assumption of responsibility for satisfactory installation.



G. A. Meritt
 SIGNATURE

11 Aug 22
 DATE



414 CITADEL CIRCLE SUITE B
 EVANSVILLE, IN 47715
 PH: 812.401.5561
 FAX: 812.401.5563
 CELL: 812.774.2988
 E-MAIL: G.MERITT@CASHWAGNER.COM

NO.	DATE	BY	DESCRIPTION
1	08.11.22	G.A.M.	Added side yard swales & drainage easements along west property line of lots 133 & 134; added existing stream buffer zones

PROJECT NO.: 21-5012
 DESIGNED BY: G.A.M.
 DRAWN BY: A.W.W.
 FILENAME: 5012 BASE
 LAYOUT TAB: DRAINAGE
 SCALE: As Shown

PROJECT: **GOLDFINCH COVE**
 ADDRESS: **GREEN RIVER ROAD
 EVANSVILLE, INDIANA**
 SHEET TITLE: **DRAINAGE PLAN
 SHEET 1**

DATE: **07.20.22**
 DRAWING NO.: **C-101**