
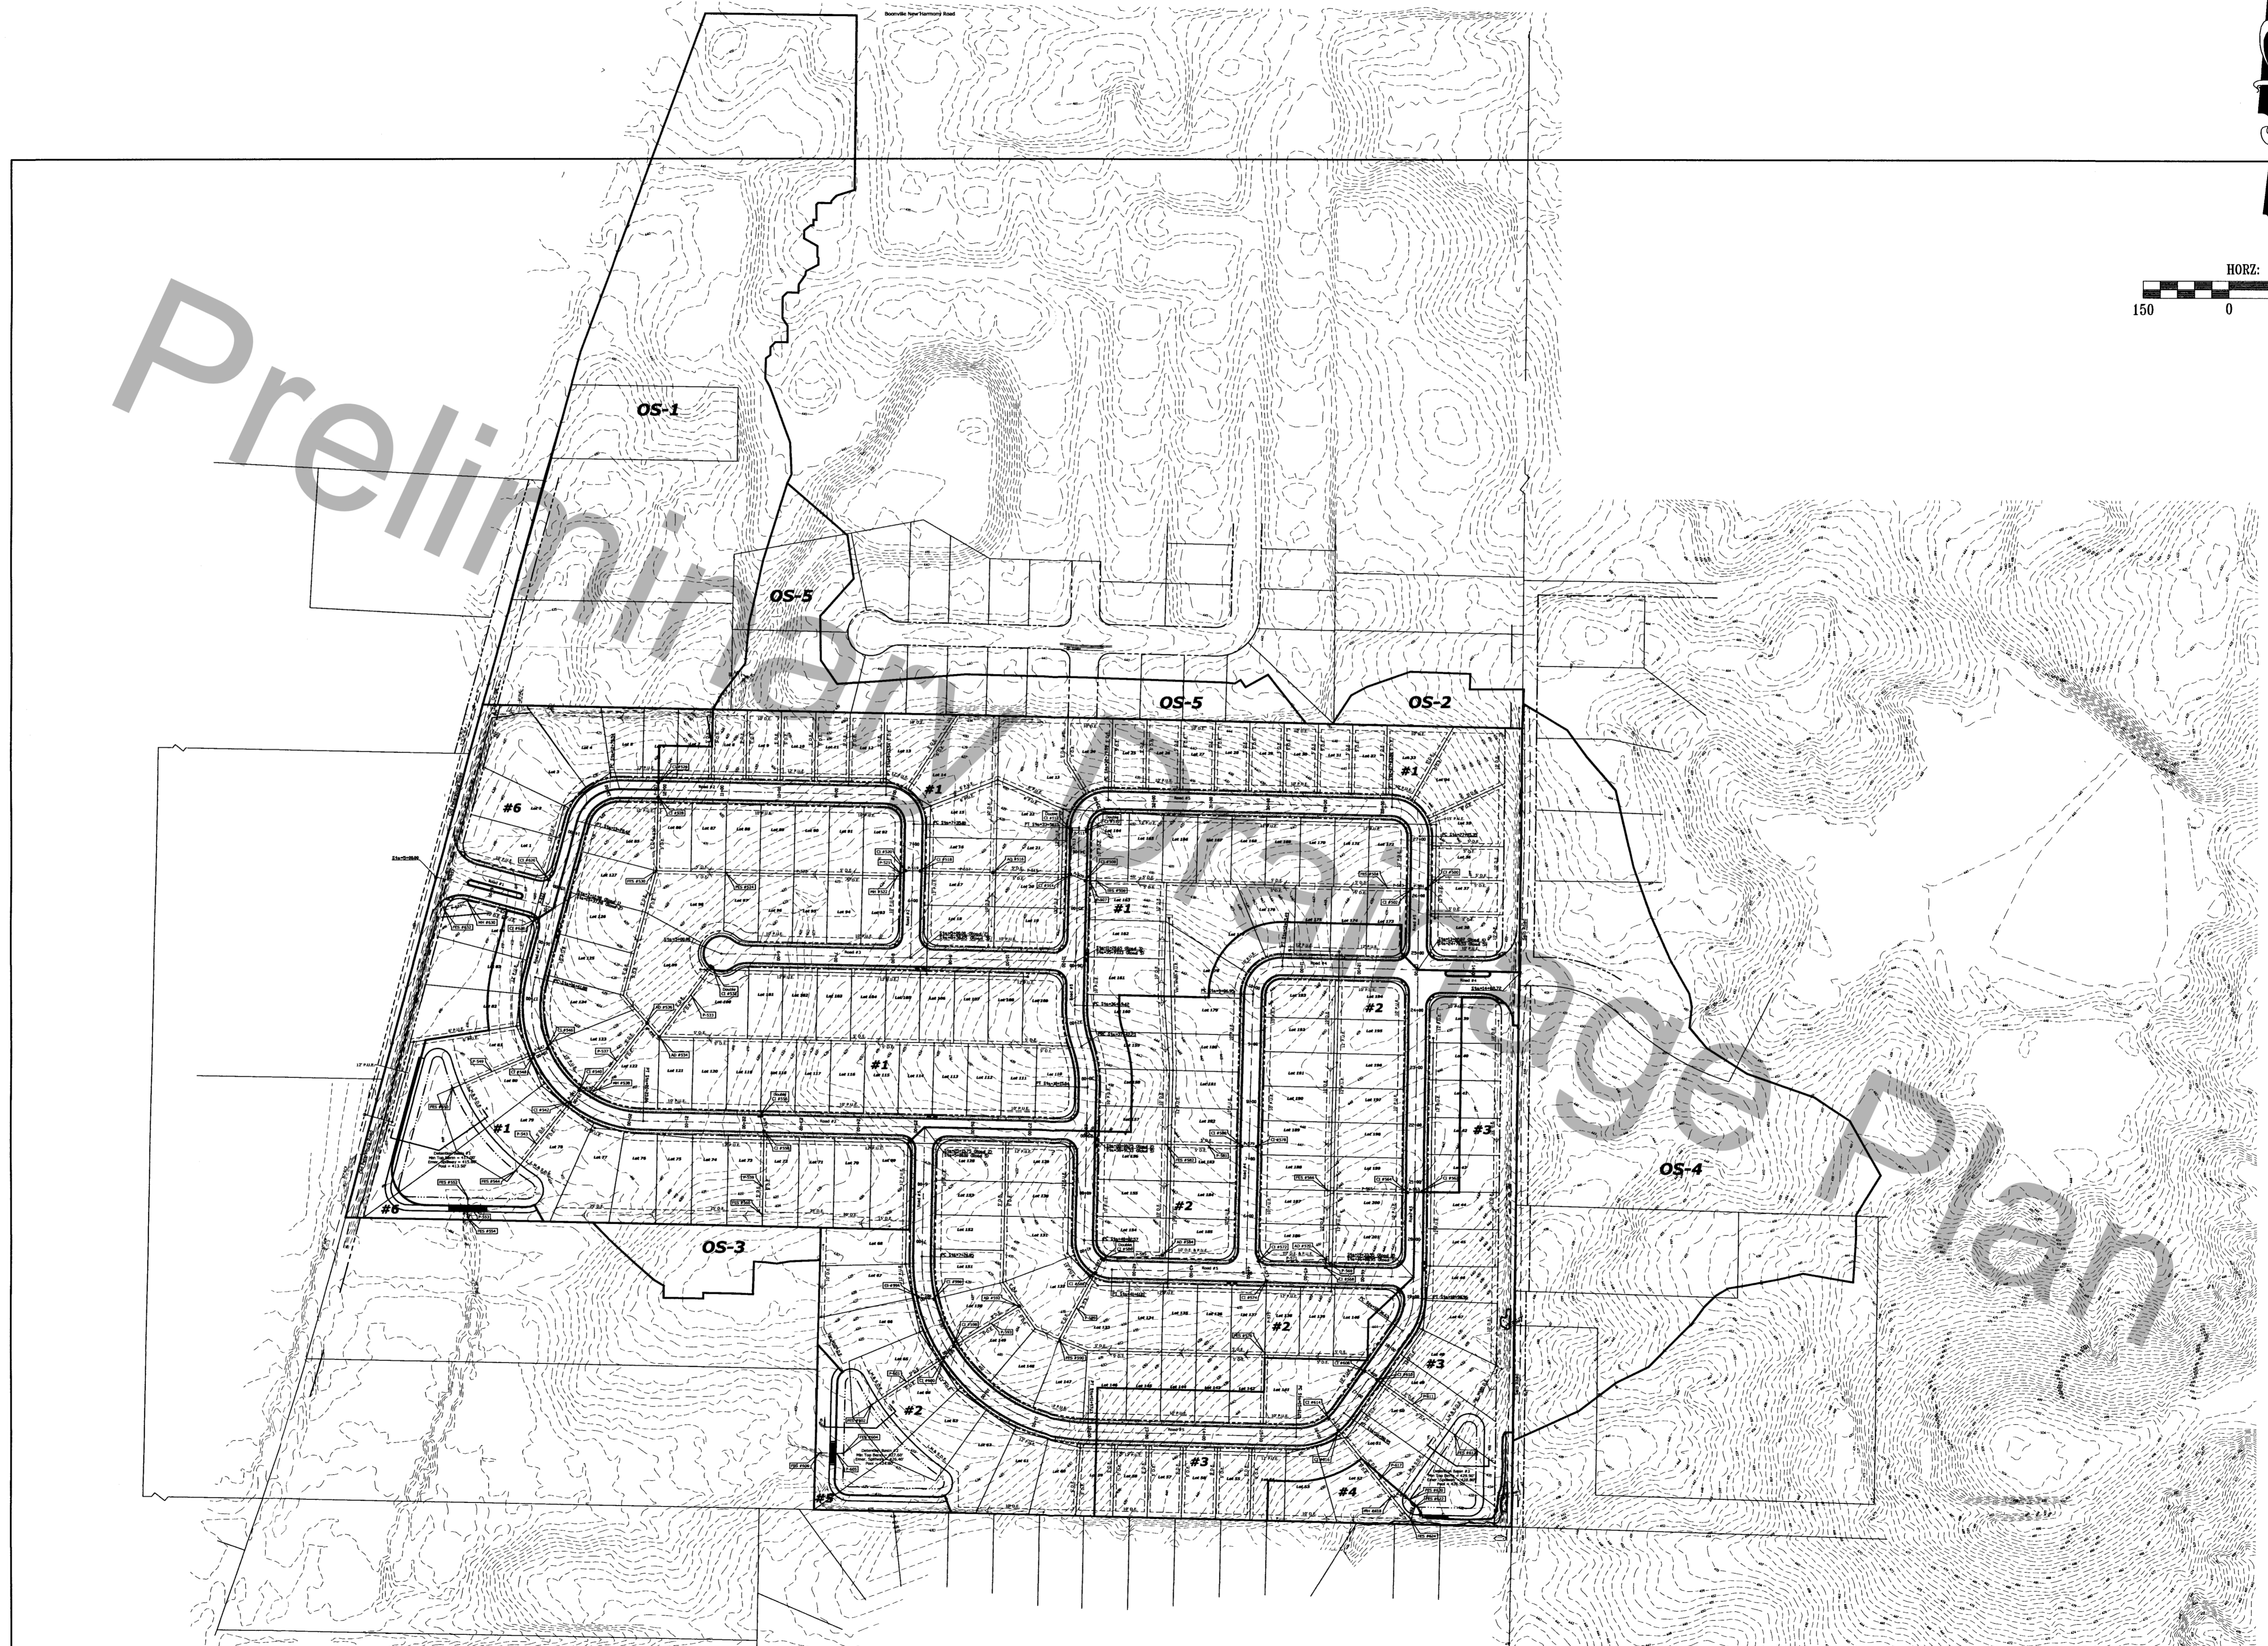


Preliminary


Off-Site Plan

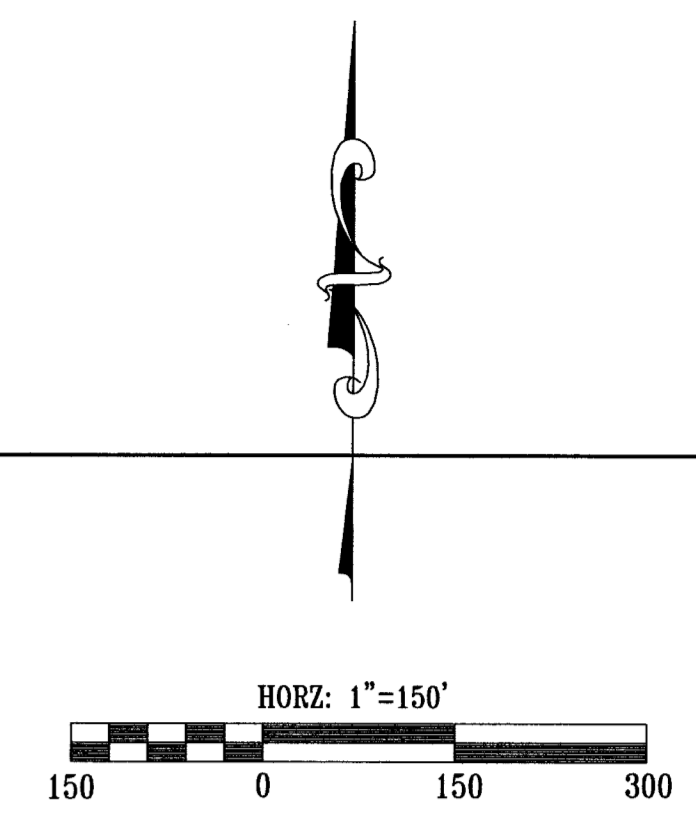

This drawing and/or specifications is provided as an instrument of service provided by Cash Wagner & Associates, PC and is intended for use on this project only. All drawings, specifications, designs, models, lists, calculations, and arrangements appearing herein constitute the original and unaltered work of and remains the property of Cash Wagner & Associates, PC. Any reproduction, use or disclosure of the proprietary information contained herein without the prior written consent of the Cash Wagner & Associates, PC is strictly prohibited.

Written dimensions shown hereon shall take precedence over scaled dimensions. Contractors shall calculate and measure required dimensions. Notify Cash Wagner & Associates, PC with any variations in dimensions or conditions from those indicated on these drawings. This drawing was based on available information. Commencement of Work constitutes verification and acceptance of existing conditions.

Application of a material or equipment to Work installed by others constitutes acceptance of that Work and assumption of responsibility for satisfactory installation.

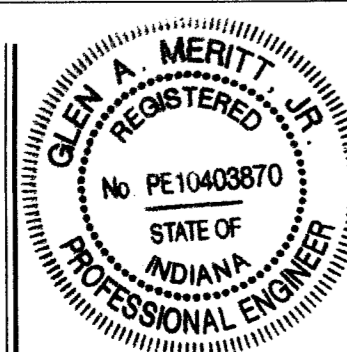

G. Meritt
SIGNATURE

10 June 20
DATE



**CASH WAGNER
& ASSOCIATES, PC**

414 CITADEL CIRCLE
SUITE B
EVANSVILLE, IN 47715
PH: 812.401.5561
FAX: 812.401.5563
CELL: 812.774.2988
E-MAIL: G.MERITT@CASHWAGNER.COM

NO.	DATE	BY	DESCRIPTION
△			
△			
△			
△			
△			
△			
△			

PROJECT NO.: 20-4242
DESIGNED BY: G.A.M.
DRAWN BY: A.W.W.
FILENAME: 4242 BASE
LAYOUT TAB: OFF-SITE
SCALE: As Shown

PROJECT: **MCCUTCHAN TRACE**
ADDRESS: **PETERSBURG ROAD
EVANSVILLE, INDIANA**
SHEET TITLE: **OFF-SITE
SUB-BASINS**

DATE: **06.10.20**
DRAWING NO.: **3**
OF: 3

RECEIVED BY THE
SHERIFF'S OFFICE
6-11-20