




SCALE: 1" = 20'
DISTANCE IN CORNERS ARE FROM PC TO BACK OF CURB (BC)
ROAD 1 CUL-DE-SAC

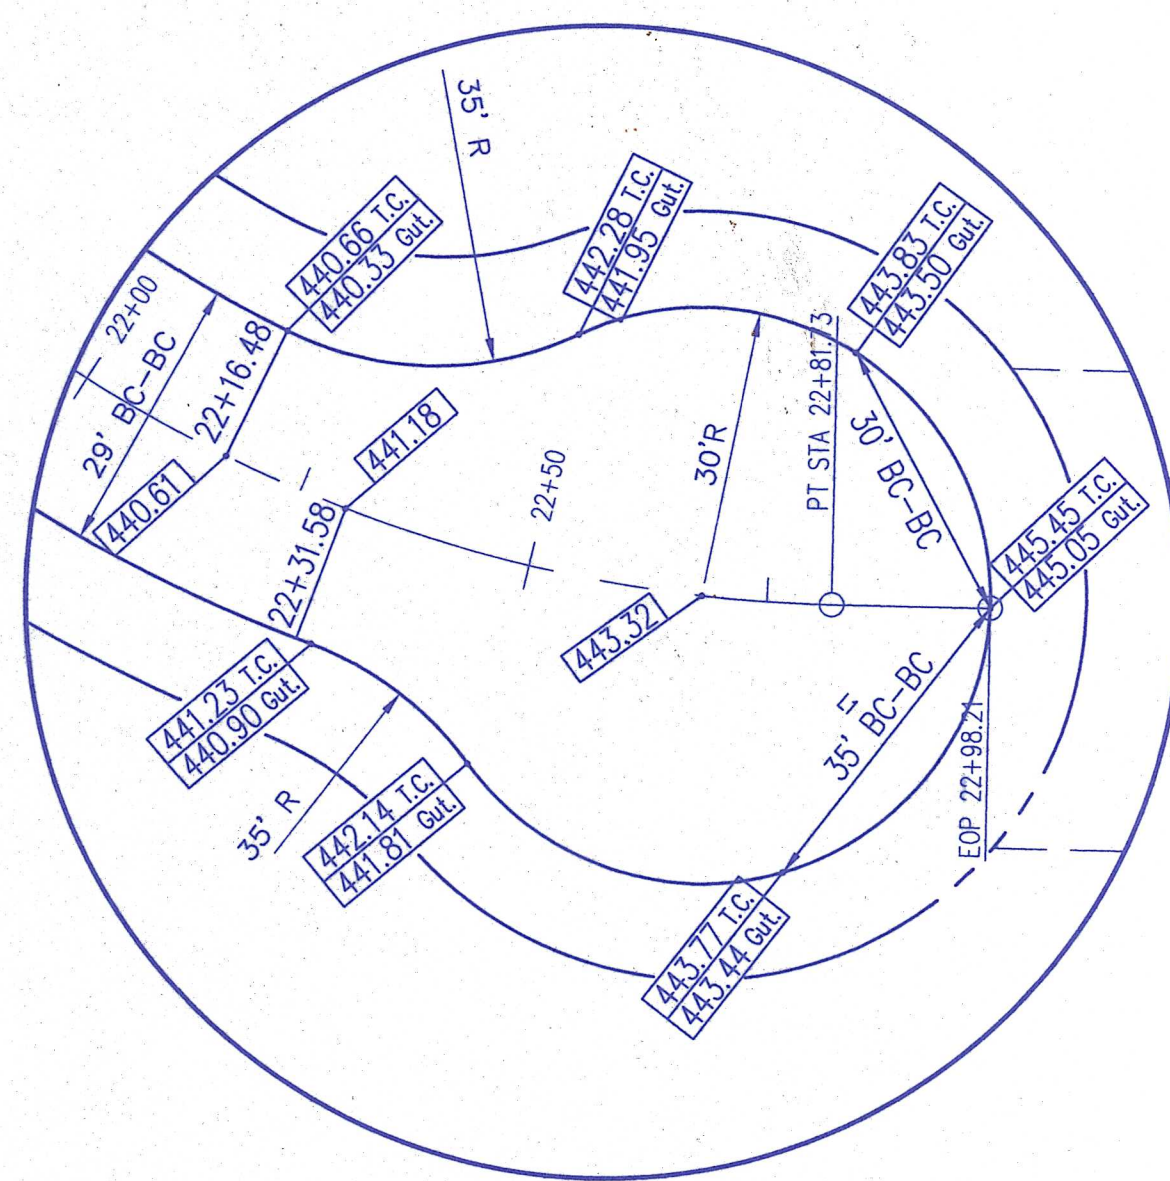


SCALE: 1" = 20'
DISTANCE IN CORNERS ARE FROM PC TO BACK OF CURB (BC)
ROAD 2 CUL-DE-SAC

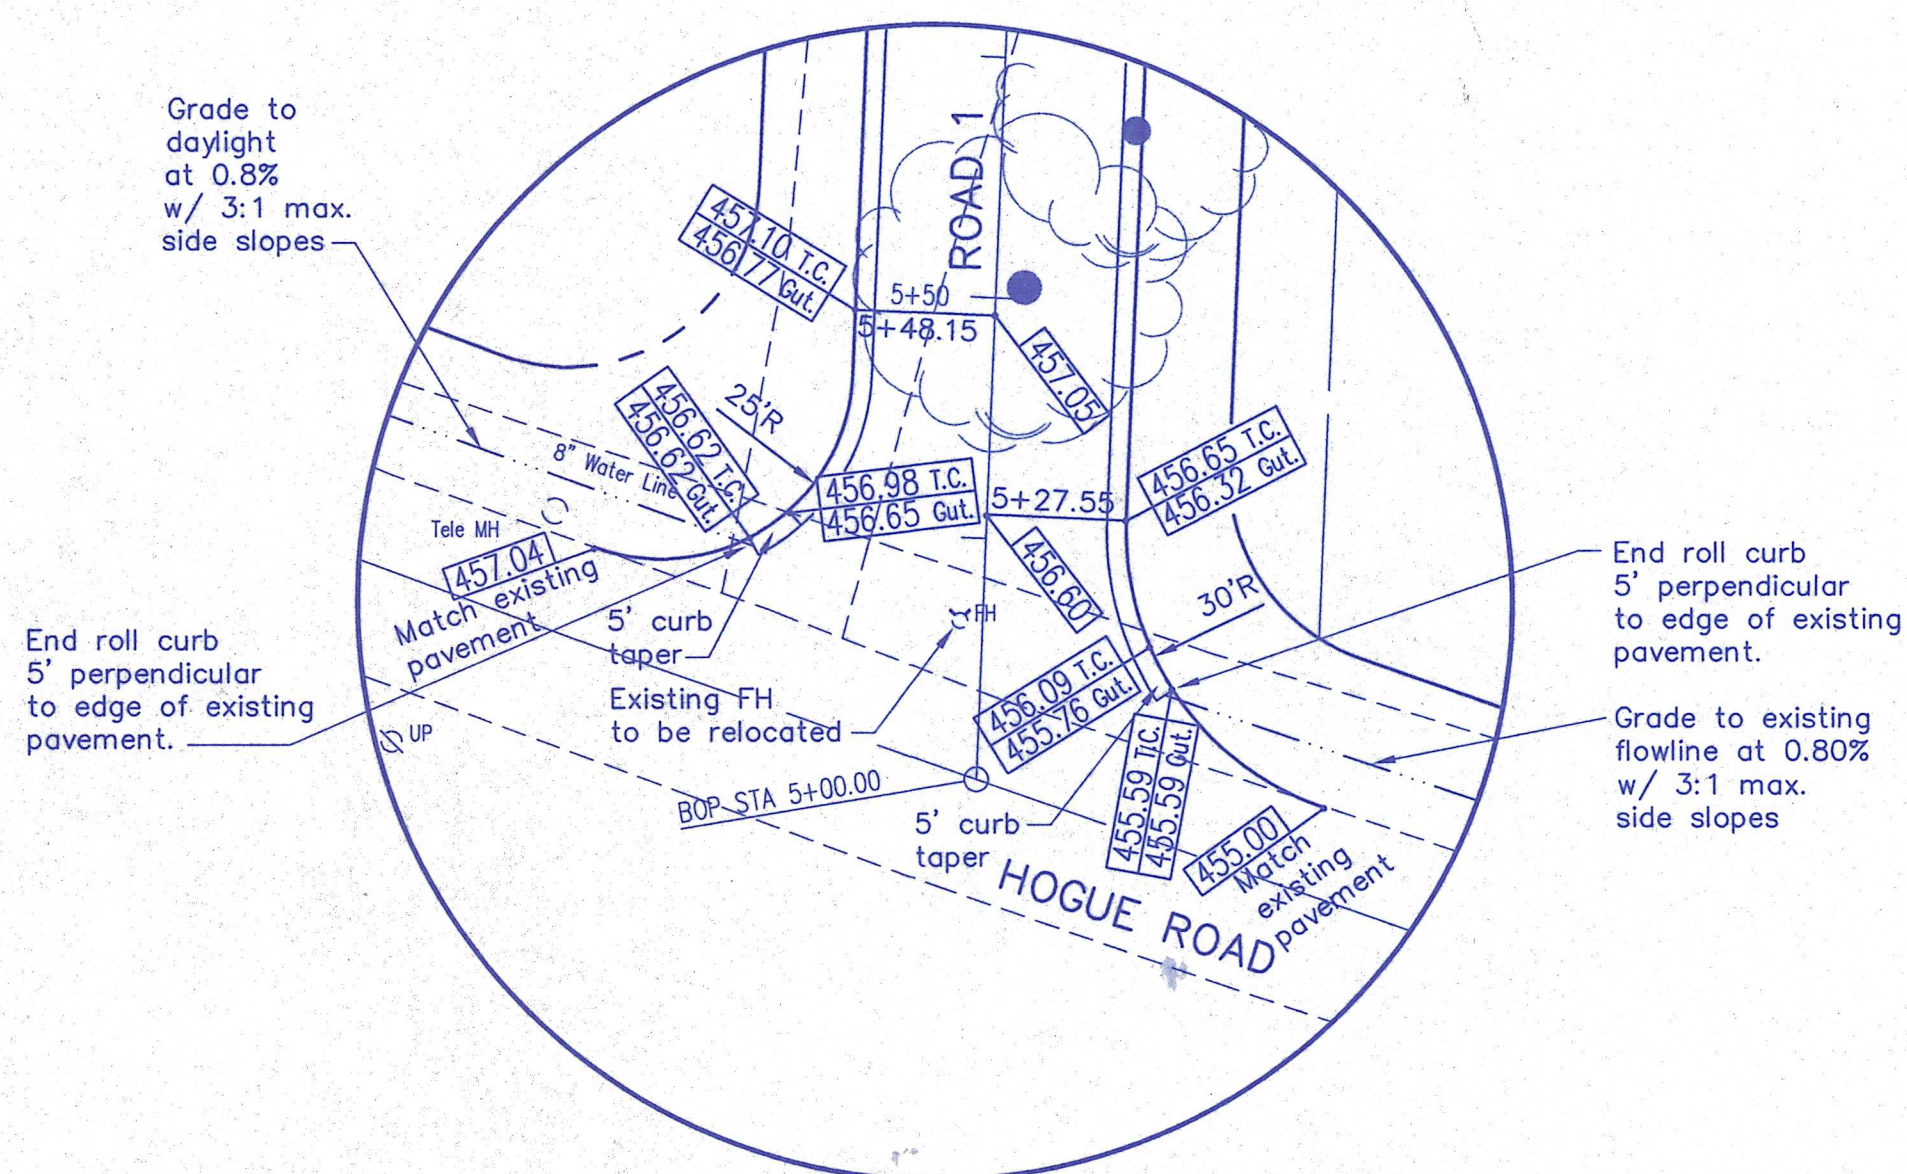


SCALE: 1" = 20'
DISTANCE IN CORNERS ARE FROM PC TO BACK OF CURB (BC)
HOGUE ROAD - ROAD 1

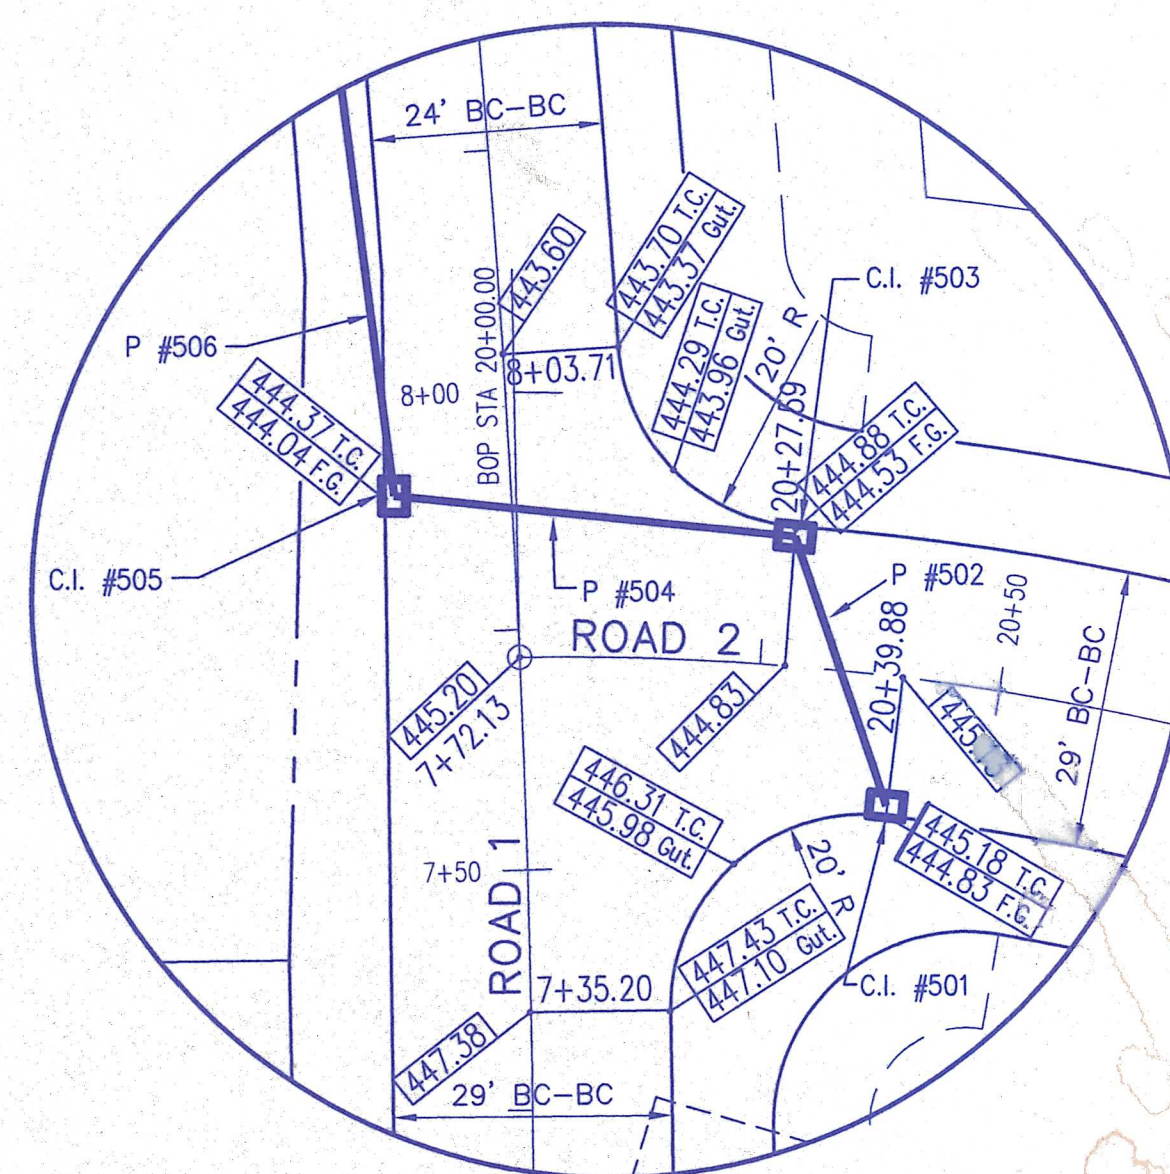

SCALE: 1" = 20'
DISTANCE IN CORNERS ARE FROM PC TO BACK OF CURB (BC)
ROAD 1 - ROAD 2

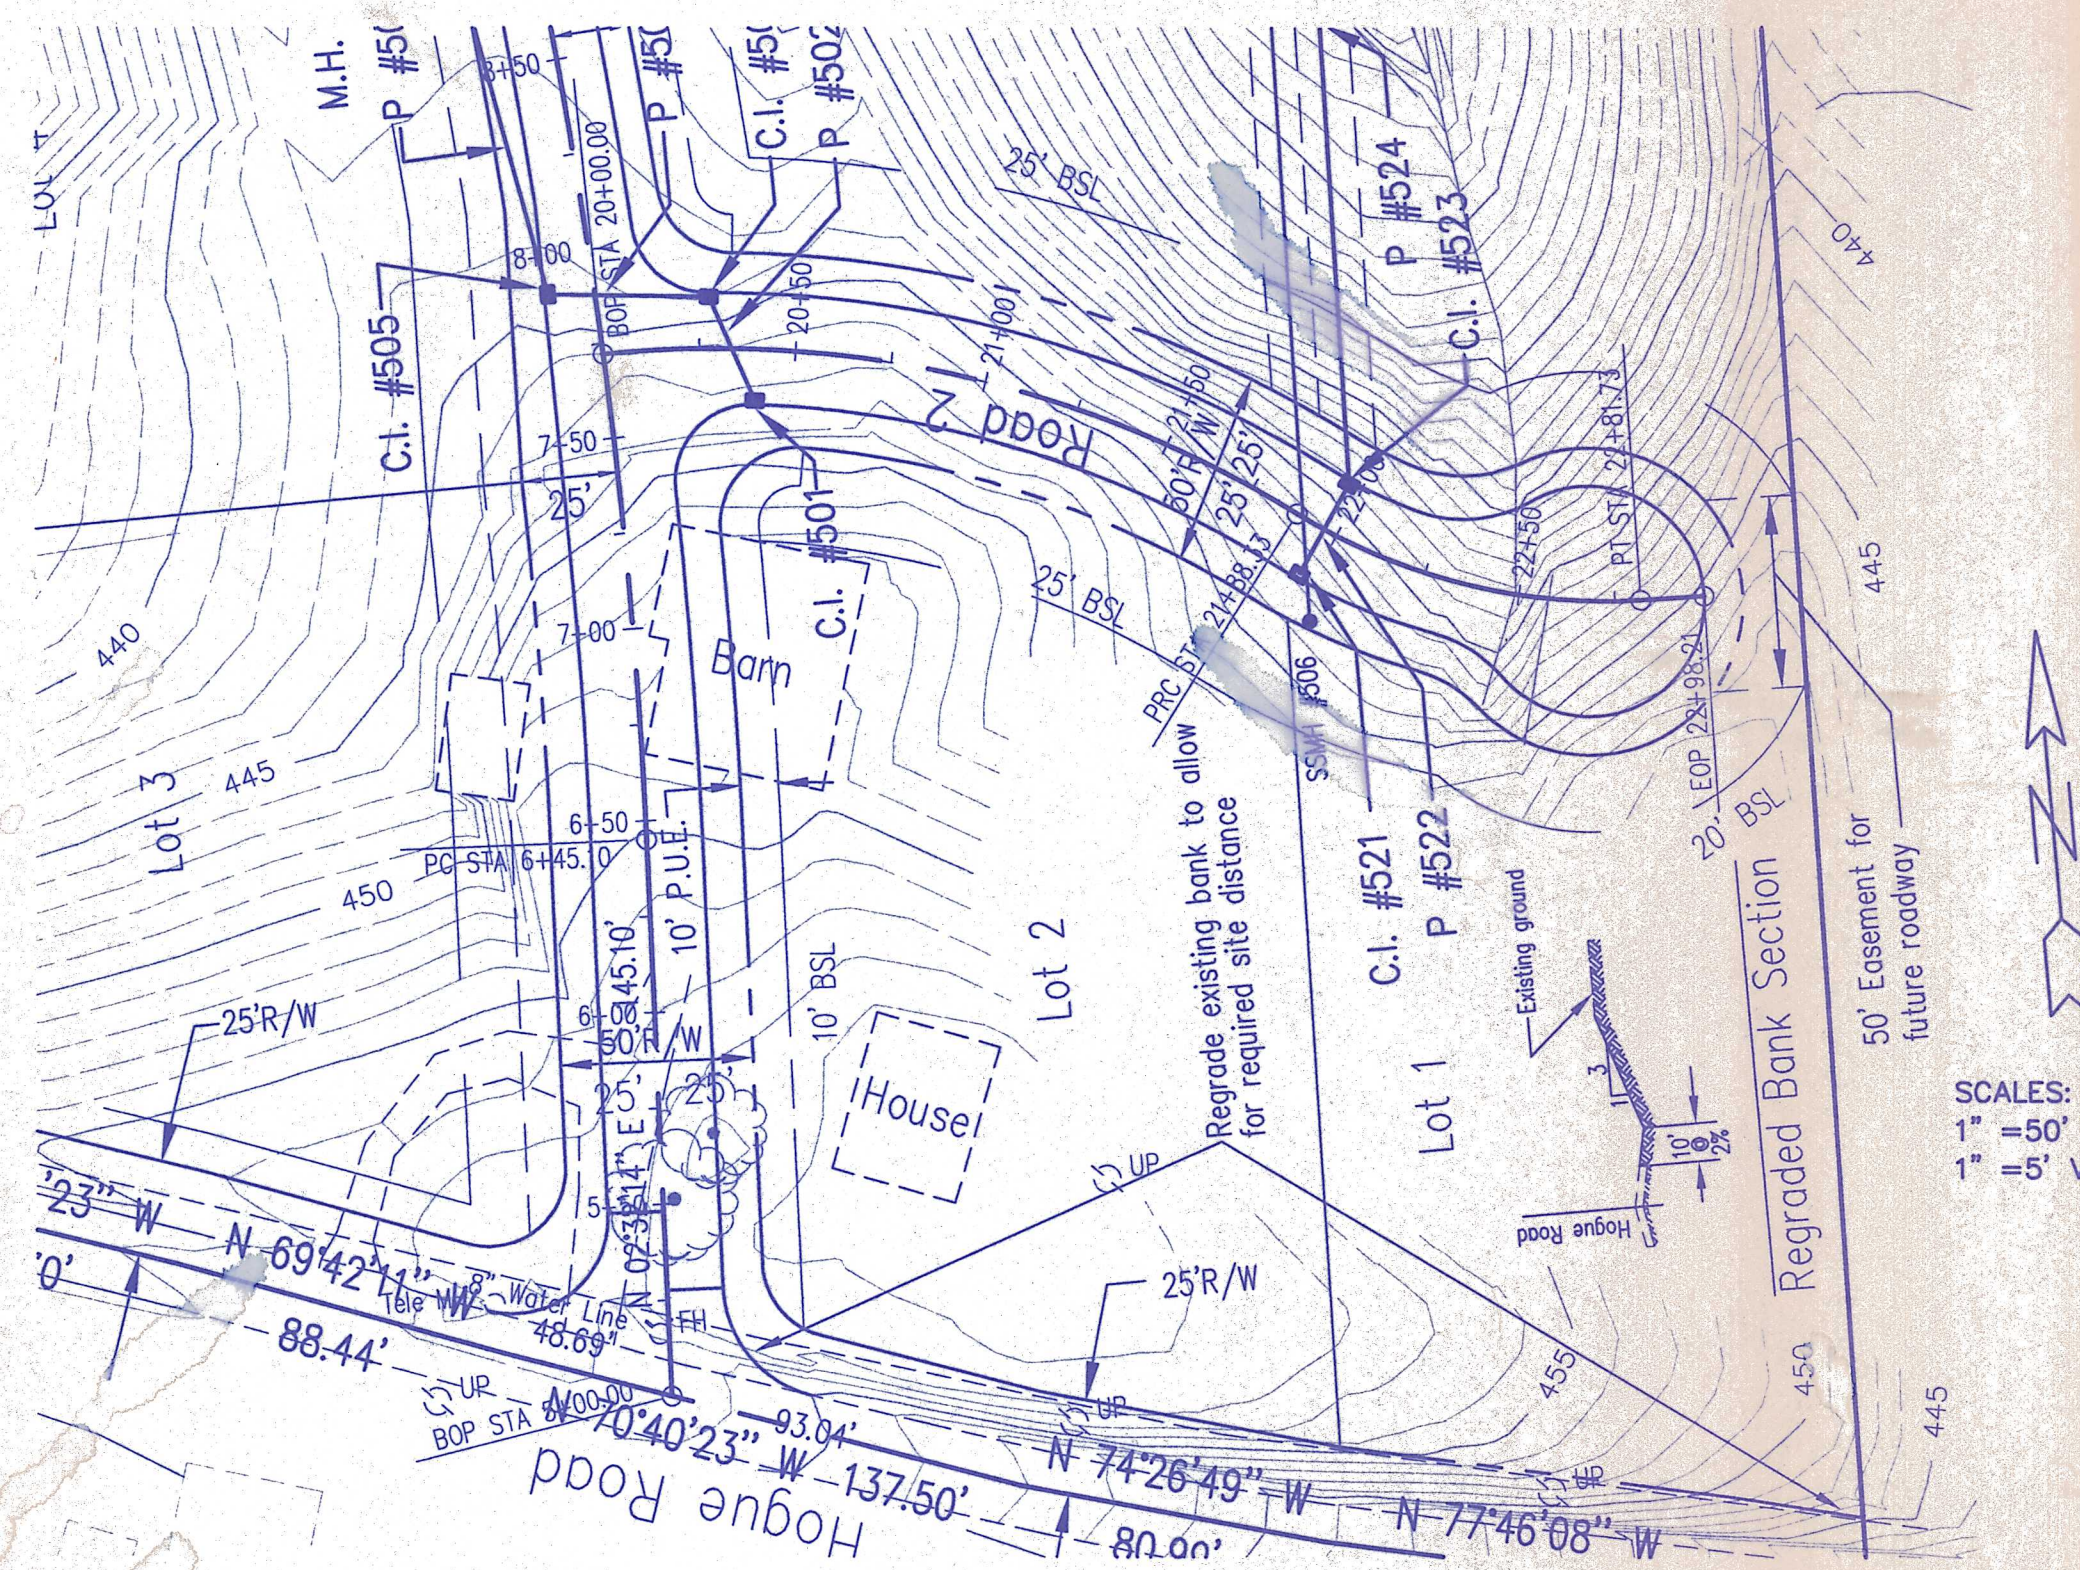

SCALES:
1" = 50' HOR
1" = 5' VER

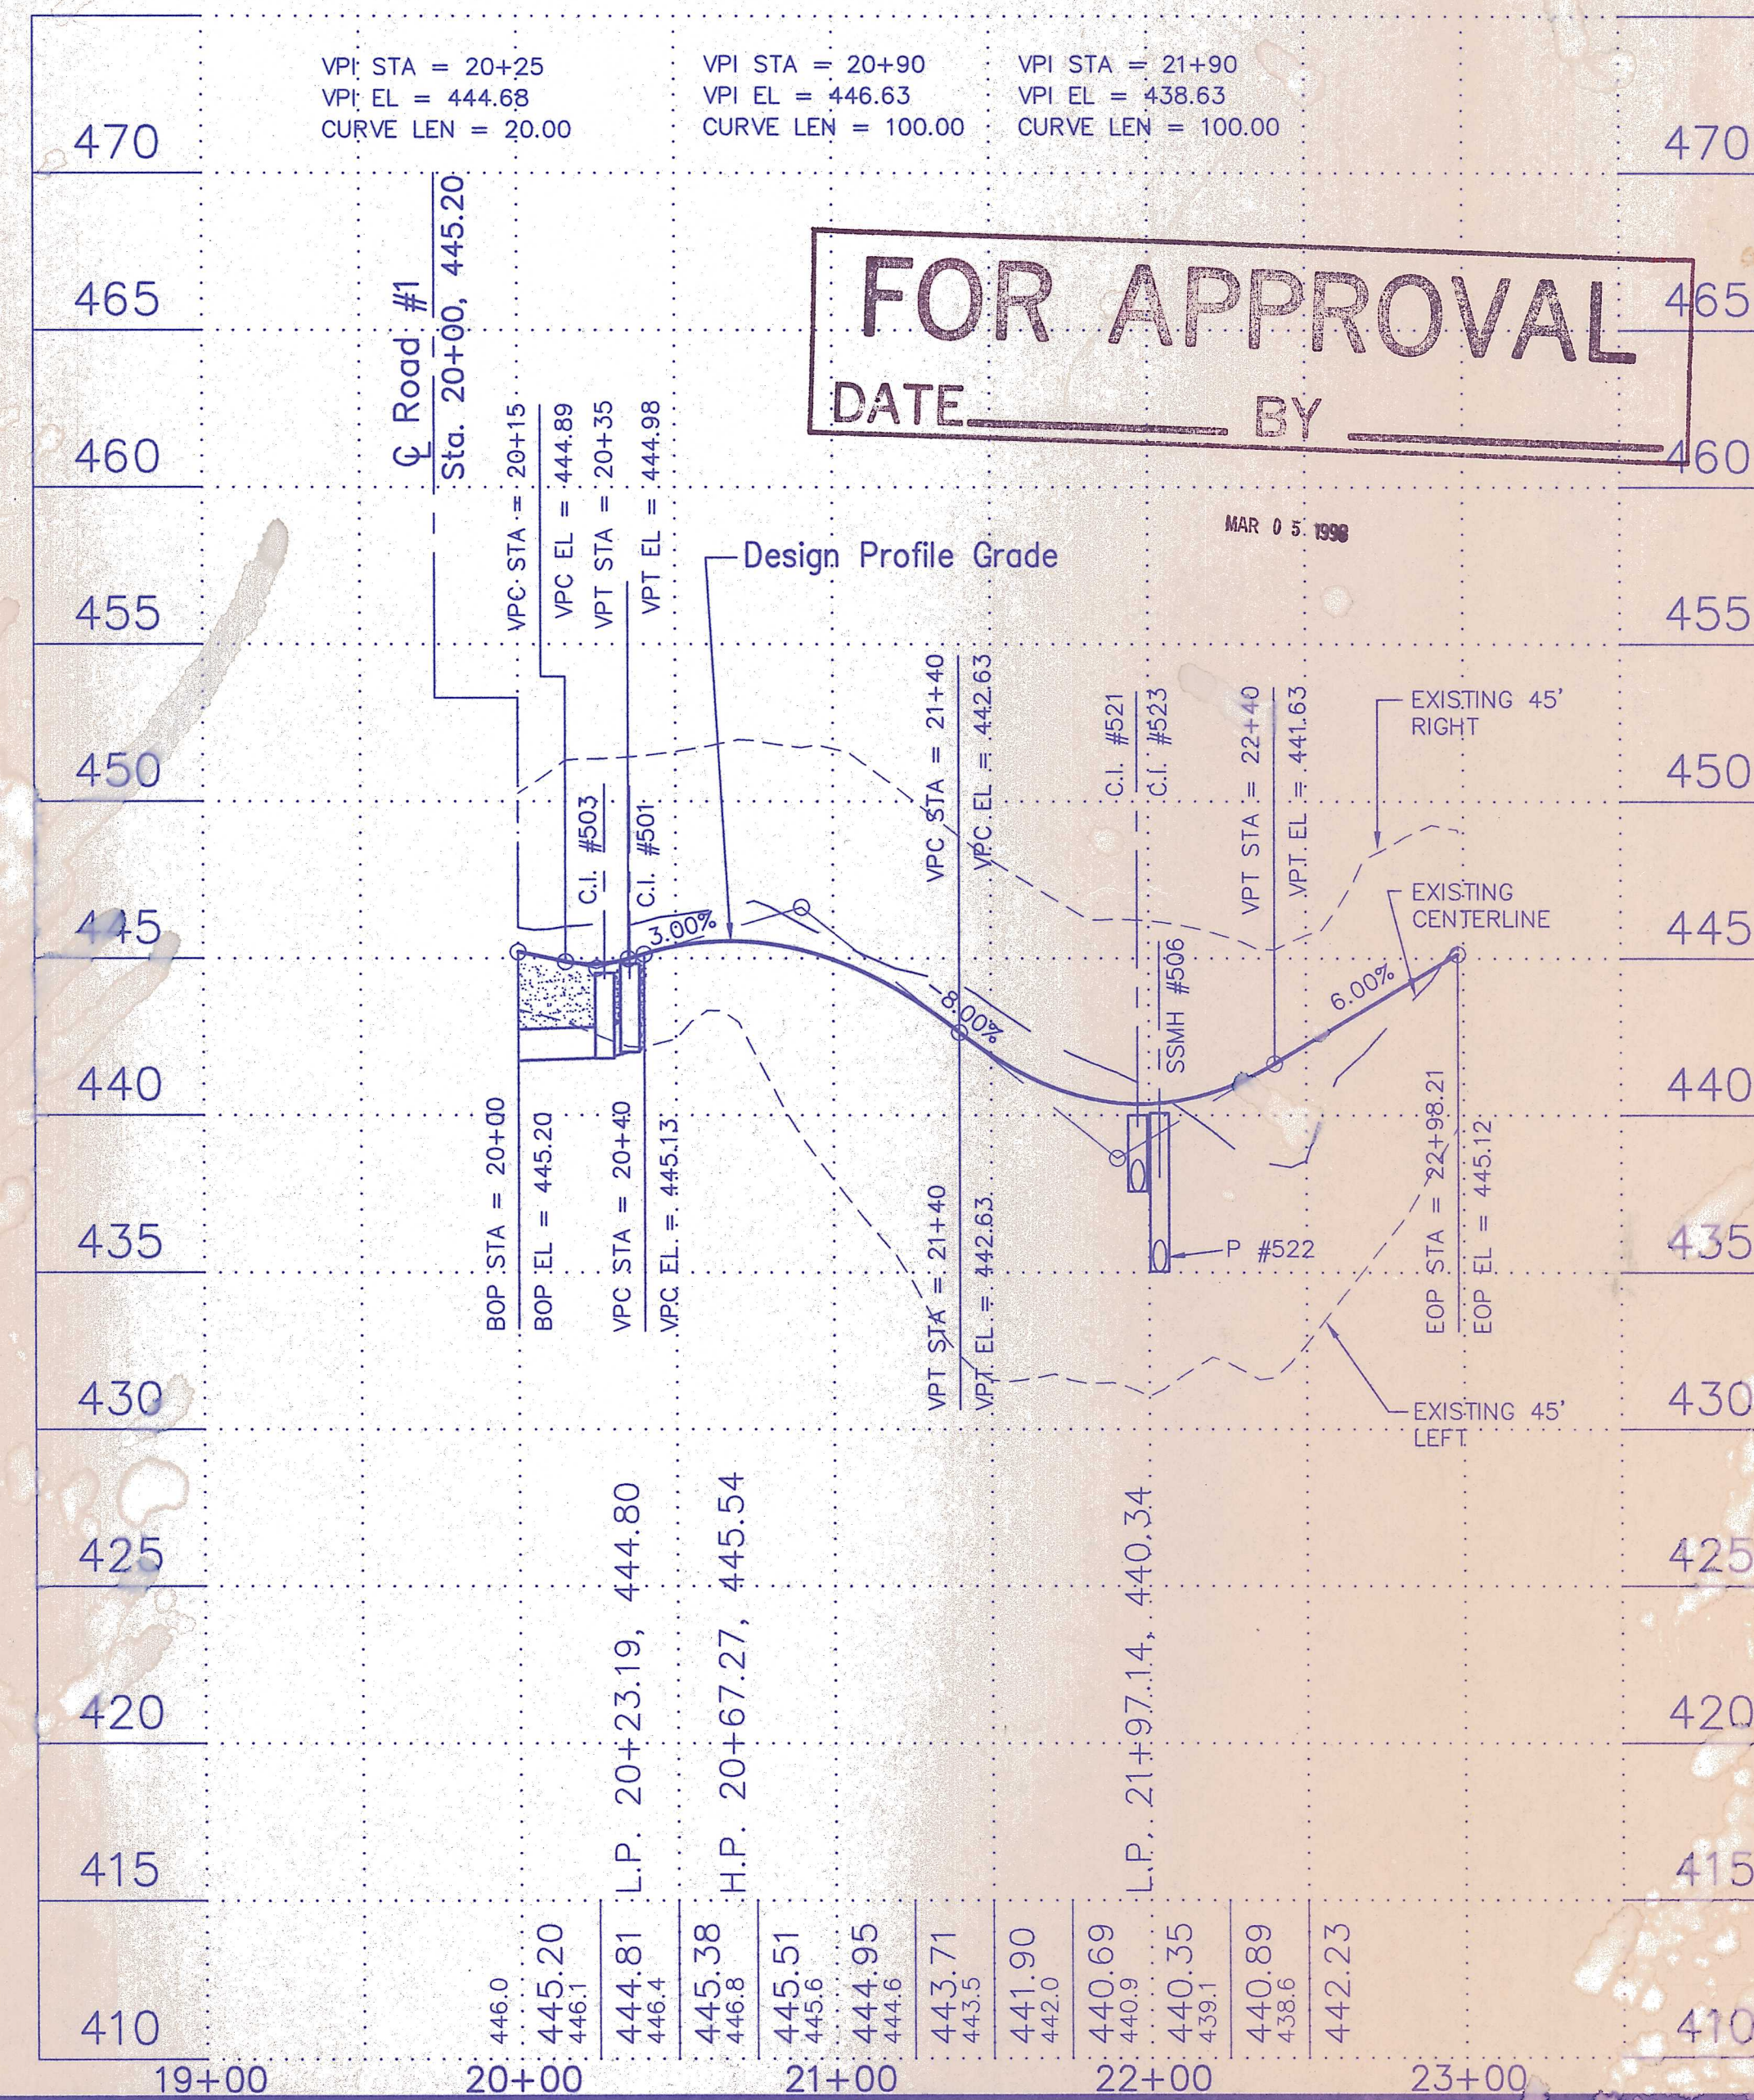

FOR APPROVAL
DATE _____ BY _____

Morley and Associates, Inc.
Consulting Engineers/Surveyors/Architects
600 S.E. 6th Street
Evansville, Indiana 47713
(812) 464-9585

All ideas, designs, calculations, and arrangements indicated or written on these drawings shall have precedence over any other drawings or specifications on the file and Morley and Associates, Inc. must be notified of any variations from the dimensions and conditions shown by these drawings.

Revisions	Description	Date	By

Project: **Whitstead Place Subdivision**
Scale: **As Shown**
Designed By: J.E.M. Job Number: 97-3724-1
Drawn By: J.E.M. Date: 2/18/98
Checked By: File Name: RCP01002.DWG
Sheet Number: **6** of 12

David W. Schwinke
REGISTERED PROFESSIONAL ENGINEER
No. 19500175
STATE OF INDIANA

Road 2 Plan and Profile