


Lot 1
Ralph Hocker Sub.
Plat Book M, page 29

Lot 2

PENDING
NOT
APPROVED

RECEIVED BY THE
 VANDERBURGH COUNTY
 SURVEYOR'S OFFICE
 4/29/16 CA

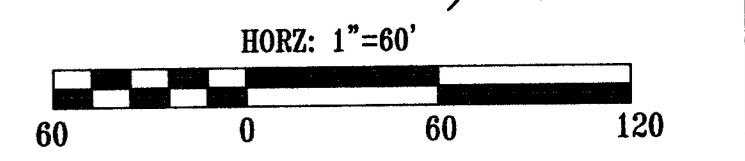

This drawing and/or specifications is provided as an instrument of service provided by Cash Waggoner & Associates, PC and is intended for use on this project only. All drawings, specifications, designs, models, ideas, calculations, and arrangements appearing herein constitute the original and unpublished work of and remain the property of Cash Waggoner & Associates, PC. Any reproduction, use or disclosure of the proprietary information contained herein without the prior written consent of the Cash Waggoner & Associates, PC is strictly prohibited.


Written dimensions shown hereon shall take precedence over scaled dimensions. Contractors shall calculate and measure required dimensions. Notify Cash Waggoner & Associates, PC with any variations in dimensions or conditions from those indicated on these drawings. This drawing was based on available information. Commencement of work constitutes verification and acceptance of existing conditions.

Application of a material or equipment to work installed by others constitutes acceptance of that work and assumption of responsibility for satisfactory installation.



Glenn A. Merritt, Jr.
 SIGNATURE

28 April 16
 DATE

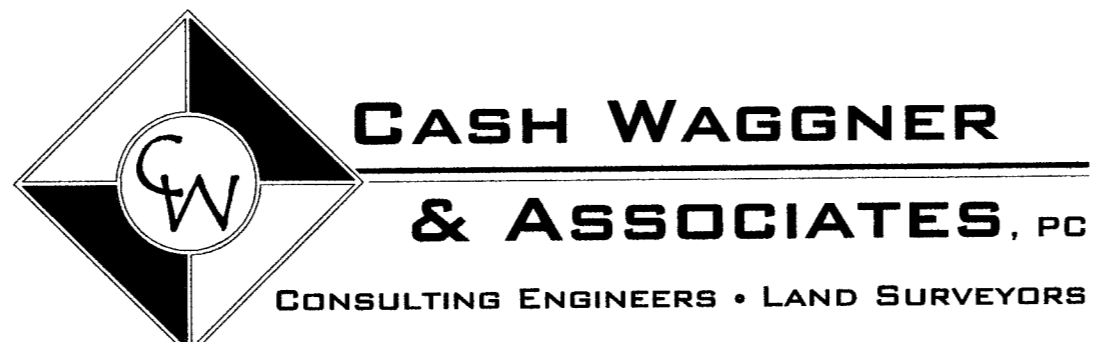

414 CITADEL CIRCLE
 SUITE B
 EVANSVILLE, IN 47715
 PH: 812.401.5561
 FAX: 812.401.5563
 CELL: 812.774.2988
 E-MAIL: GMERRIT@CASHWAGGNER.COM

NO.	DATE	BY	DESCRIPTION
1			
2			
3			
4			
5			
6			
7			
8			
9			
10			

PROJECT NO.: 15-2184
 DESIGNED BY: G.A.M.
 DRAWN BY: A.W.W.
 FILENAME: 2184 BASE
 LAYOUT TAB: Drainage
 SCALE: As Shown

PROJECT: SADDLE CREEK ESTATES
 ADDRESS: BAUMGART ROAD
 EVANSVILLE, INDIANA

DATE: 04.28.16
 DRAWING NO.: C-102
 SHEET TITLE: DRAINAGE PLAN
 OF: 1