

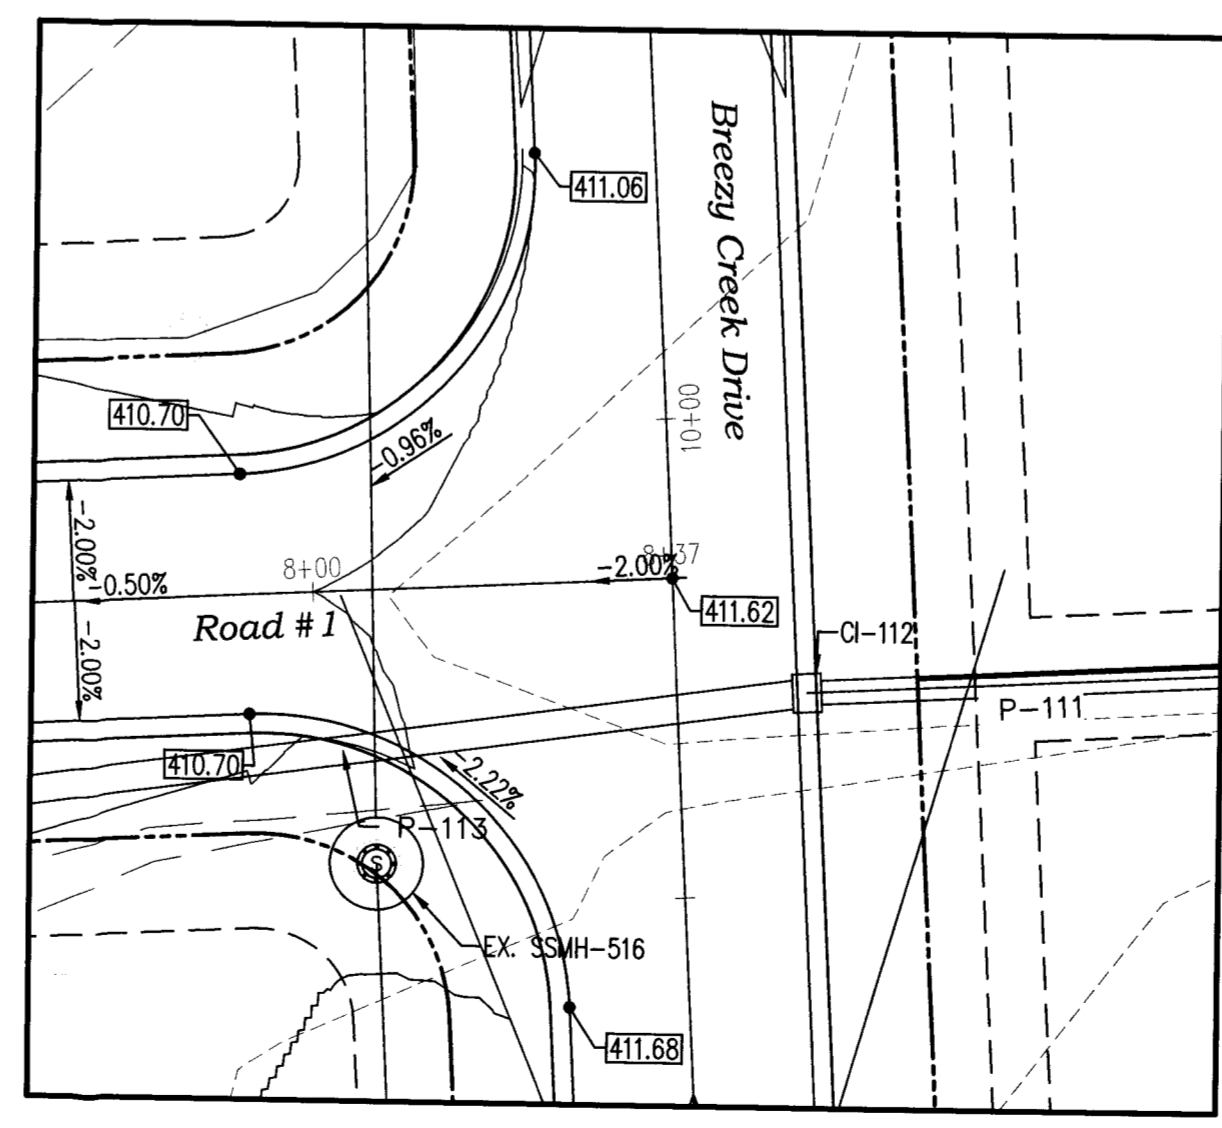


Road #1 Alignment Profile

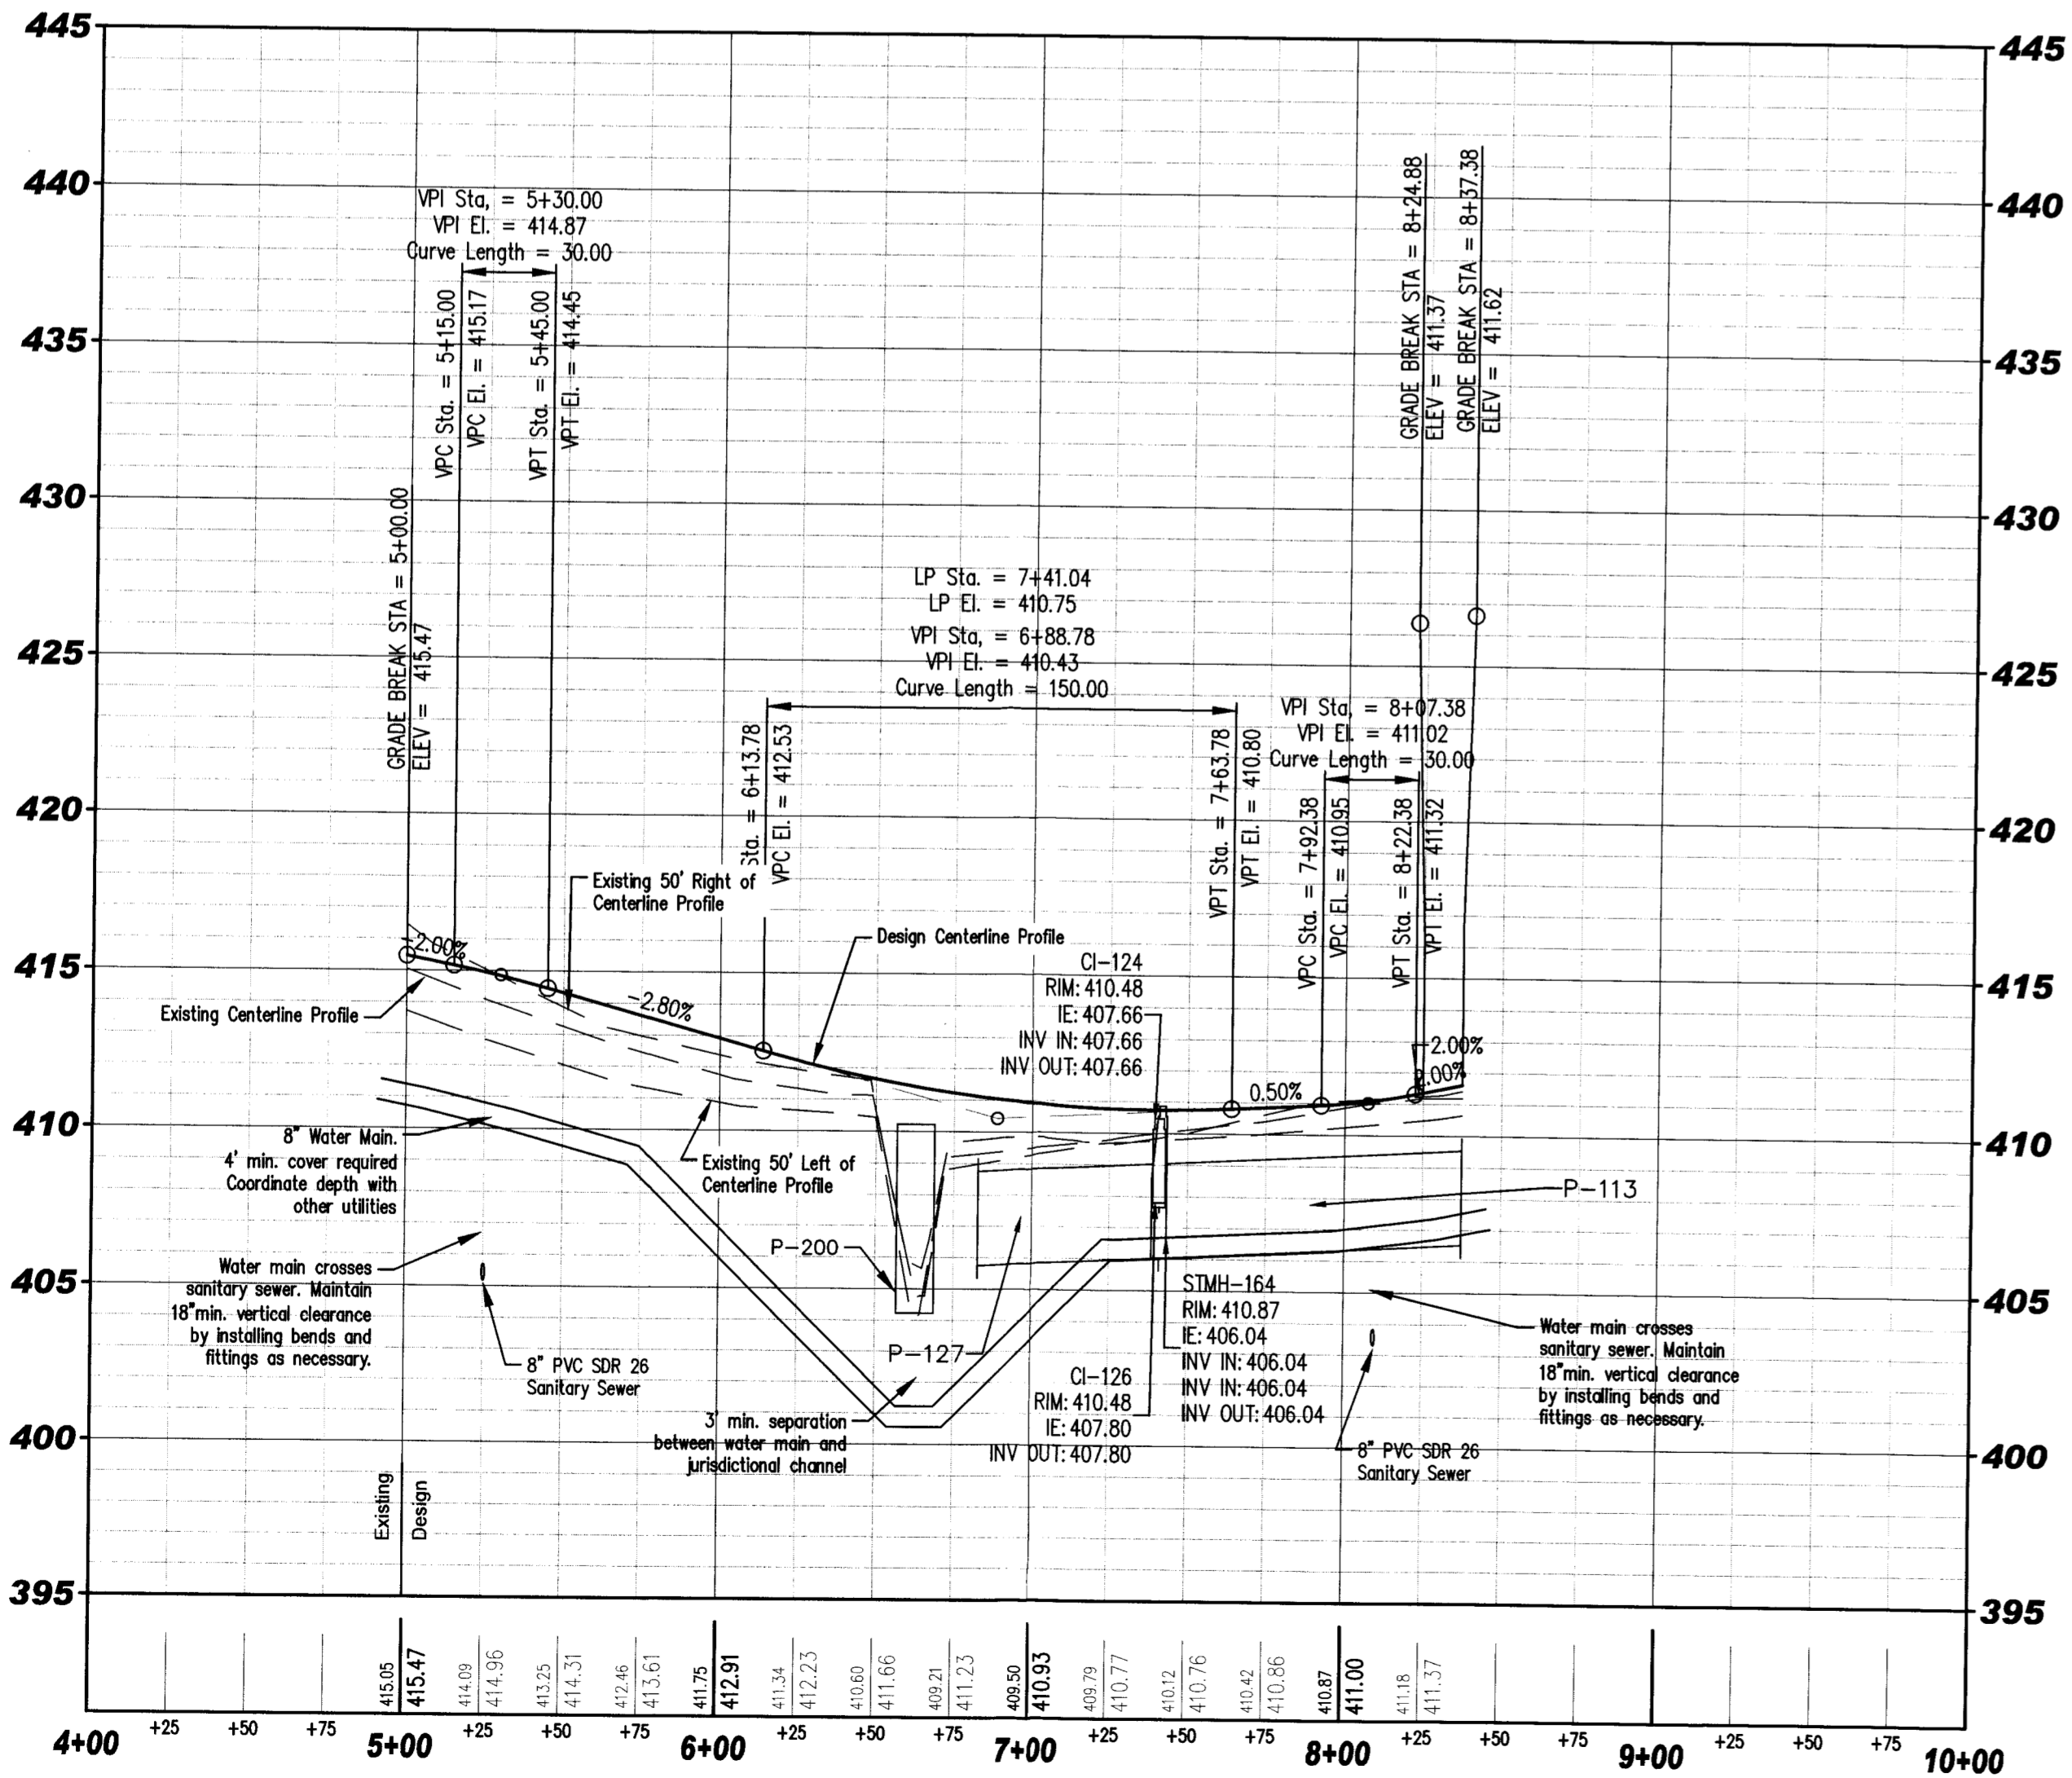

Road #1 and Breezy Creek Drive Intersection Detail  
Scale 1"=20'

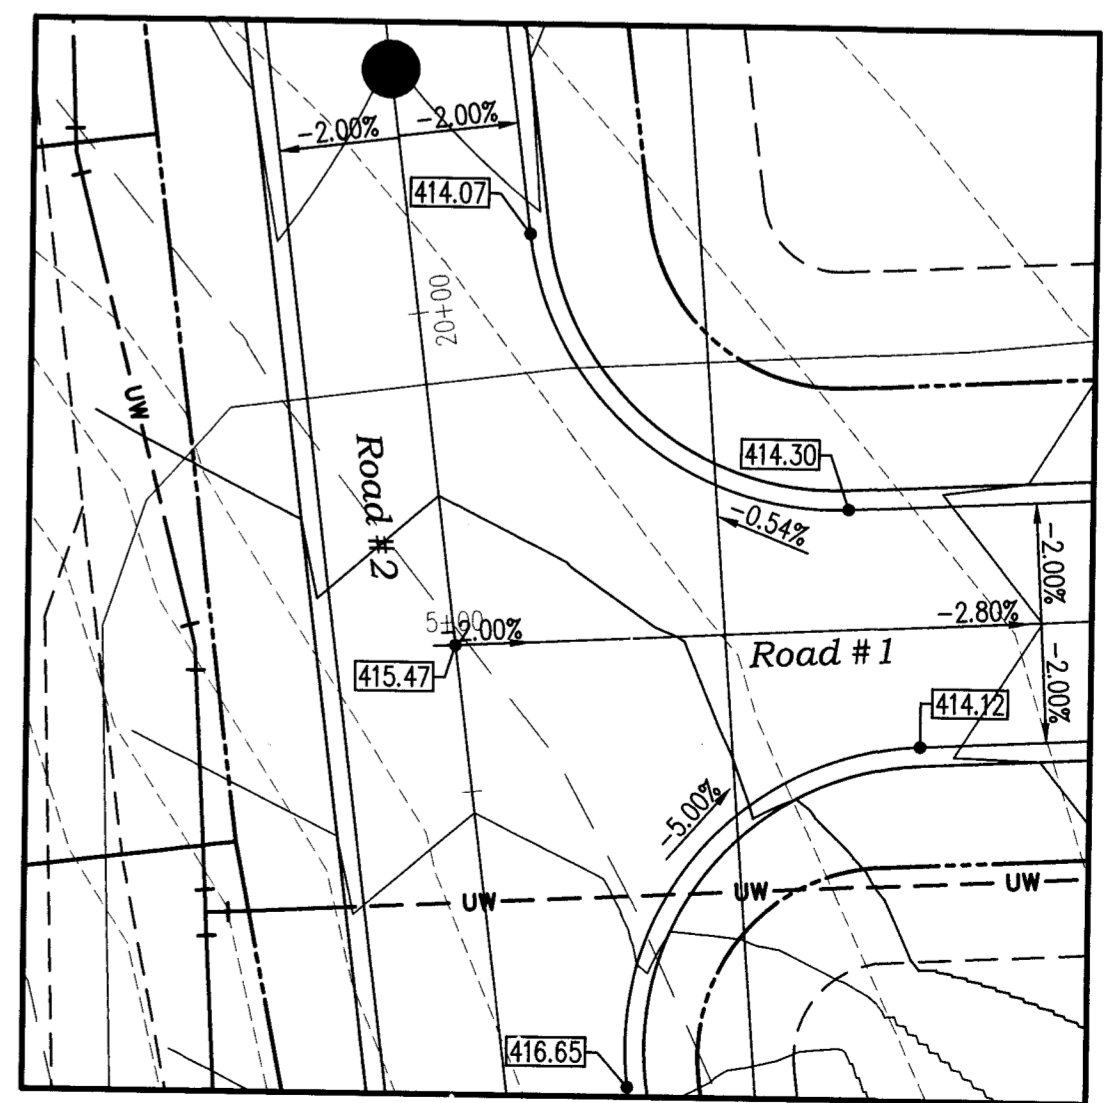


Road #1 and Road #2 Intersection Detail  
Scale 1"=20'

Engineering  
Surveying  
Architecture  
Construction Management



4800 Rosebud Lane  
Newburgh, IN 47630  
(812) 464-5855  
www.morleyandassociates.com

No.	By	Date	Description

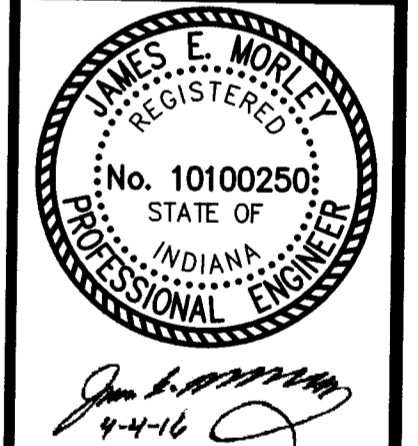

The Hills - Storch Homes Corporation  
**Road #1  
Plan and Profile**  
Evansville, Indiana

Scale: H: 1" = 50'; V: 1" = 5'  
Designed By: JEM  
Job Number: 5553.4.007-B  
Drawn By: ARK  
Date: 4/4/2016  
File Name: J:\50005500-5553.4.007-B\10100250 The Hills Bldg ARS.dwg  
Sheet Number:  
**C-103**

RECEIVED BY THE  
WANDERBURGH COUNTY  
SURVEYOR'S OFFICE  
4/5/16 CA