


Notes:

1. Sidewalks shall conform to Section 604 of the Indiana Department of Transportation specifications.
2. Expansion joint material shall conform to the requirements of the Indiana Department of Transportation specifications.
3. Concrete materials and placement methods shall be in accordance with the materials and methods specified in Section 3.5 "Portland Cement Concrete Pavements".
4. Sidewalks shall conform and be constructed in accordance with the Americans with Disabilities Act.
5. All backfill beneath sidewalks over trench and foundation excavations must be granular material to the full depth of the excavation.


Concrete Sidewalk Section

No Scale

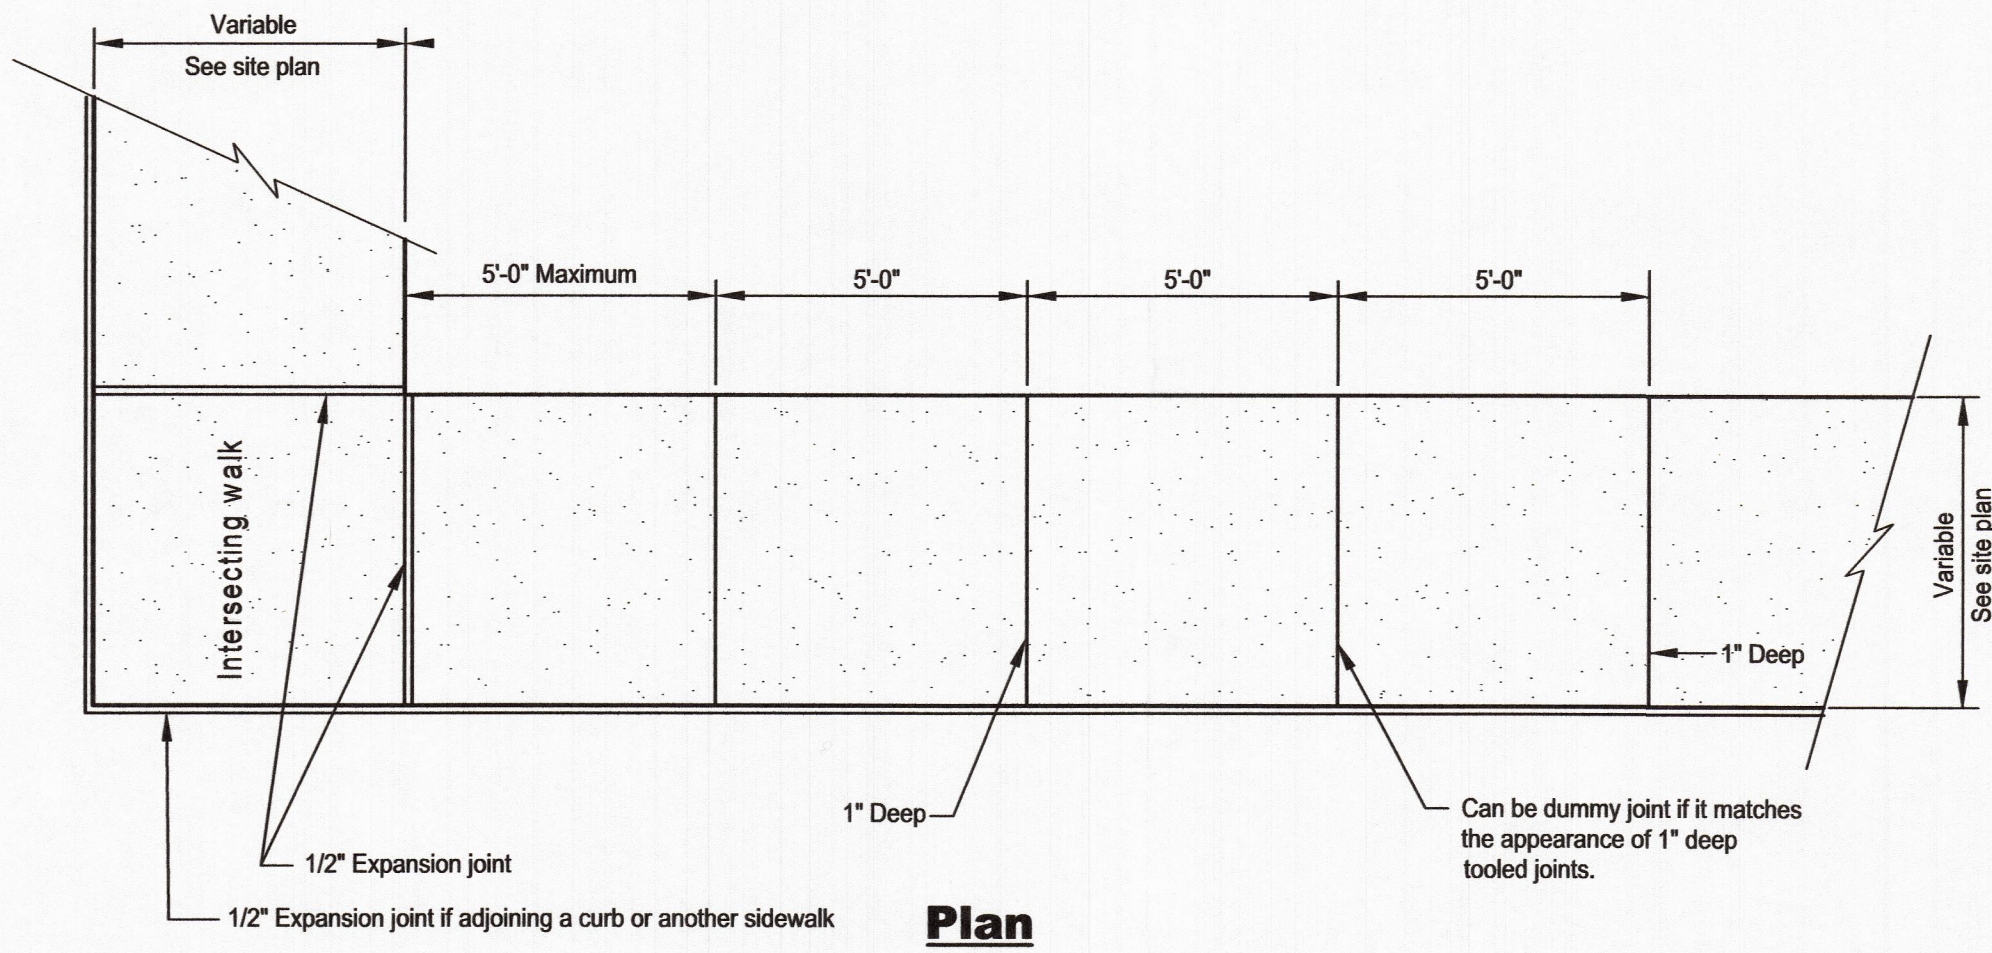


Concrete Sidewalk

No Scale

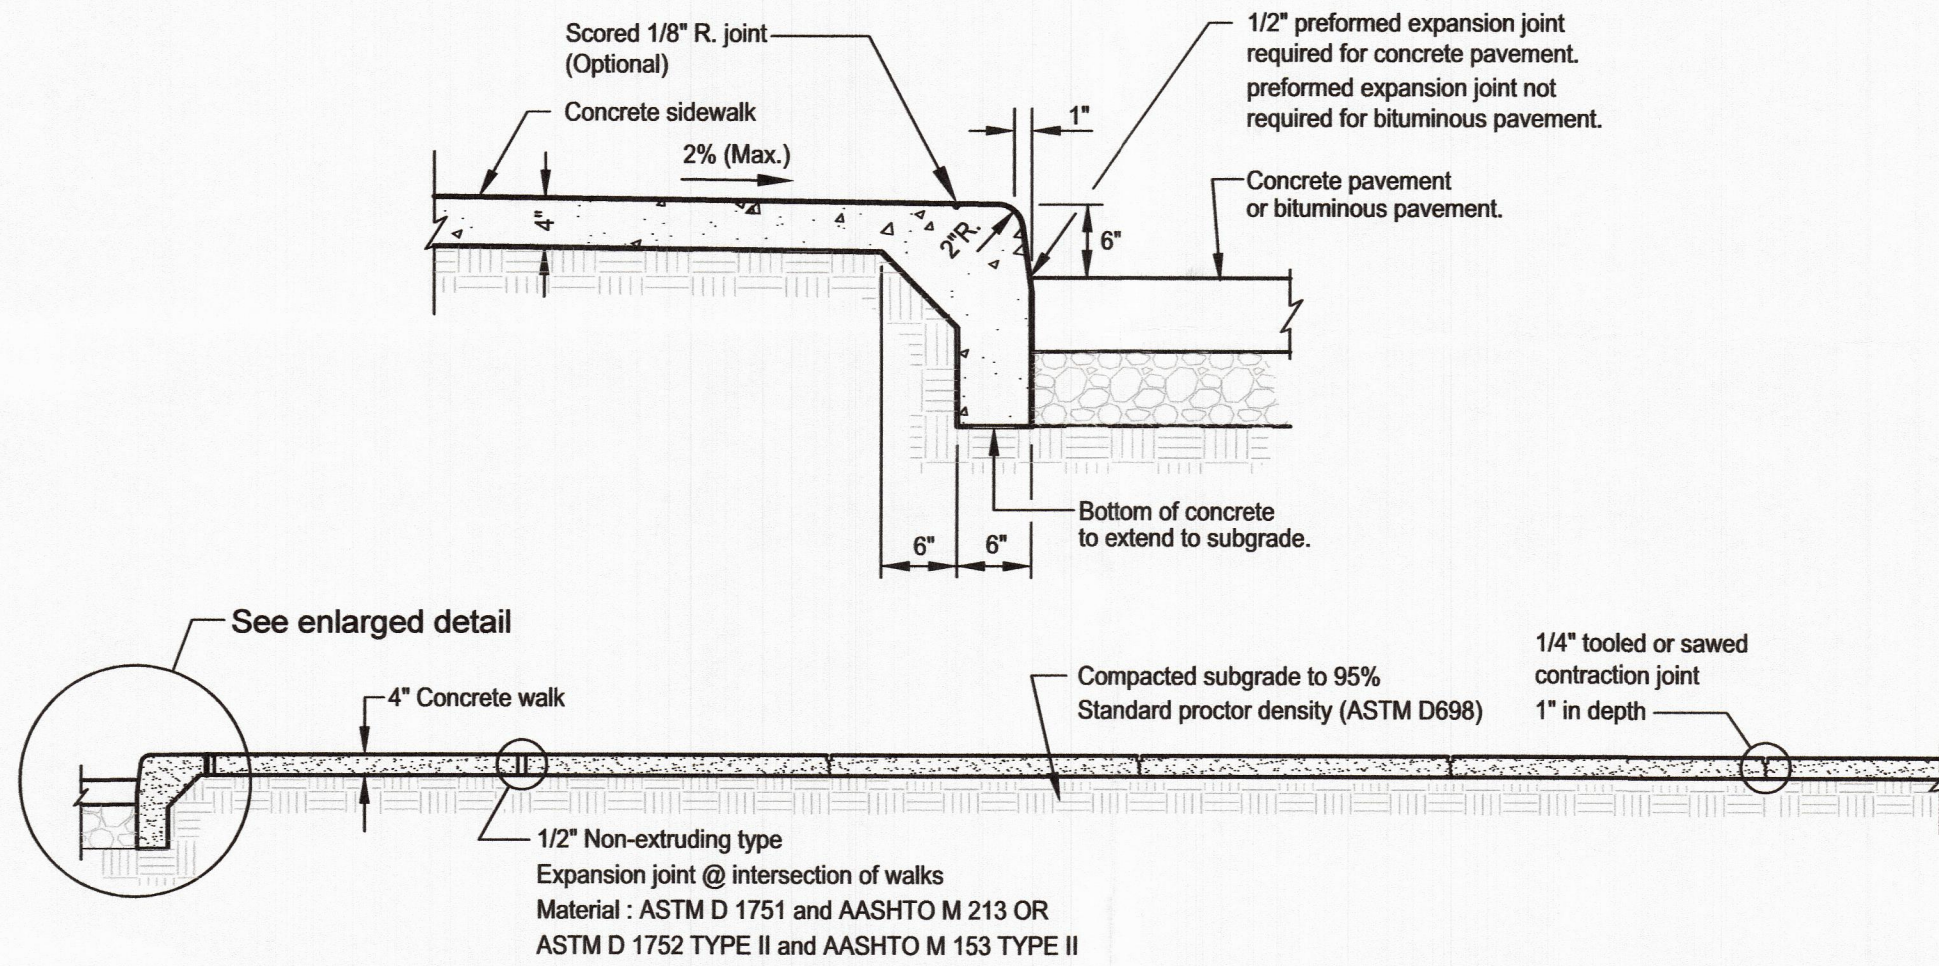

Note: Leveling course of 'B' borrow may be used to achieve final subgrade elevation

Section

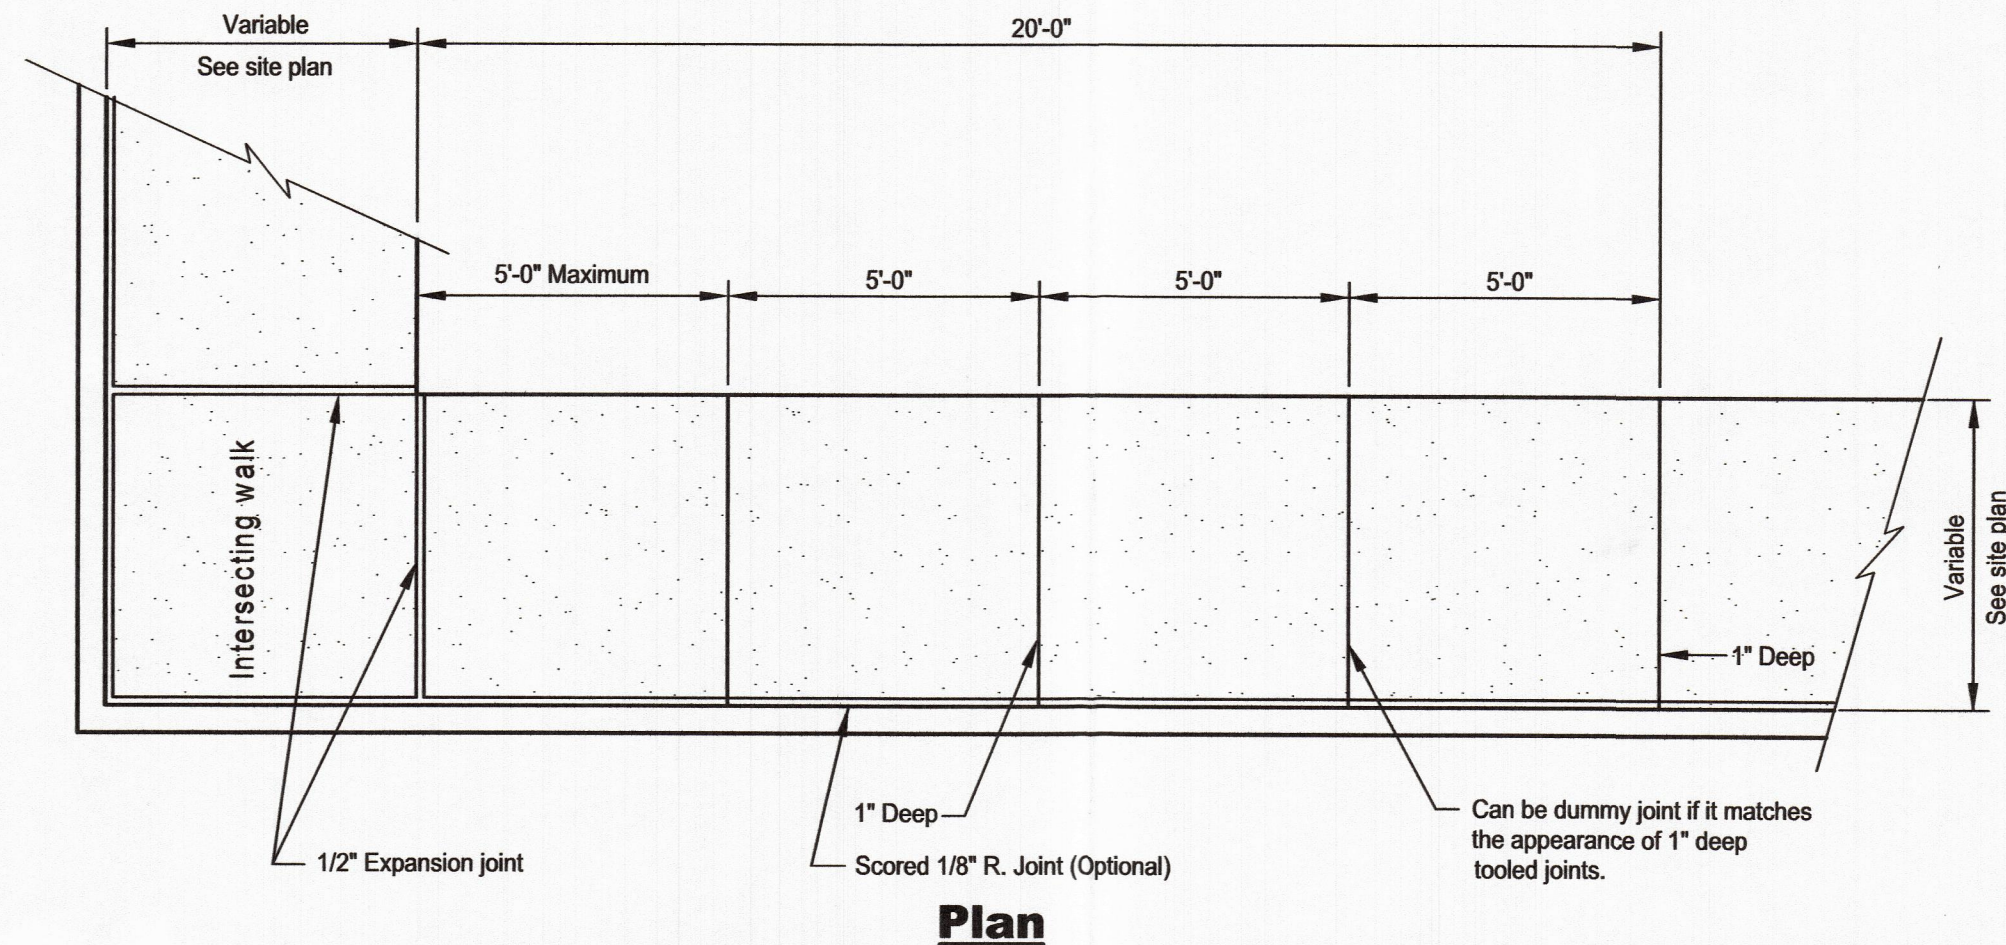


Concrete Sidewalk with Monolithic Curb

No Scale



Alejandro Mojica C.

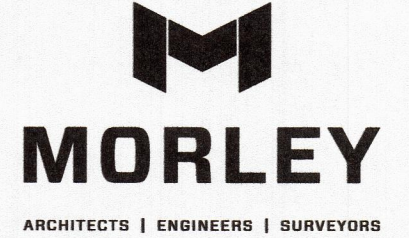

All ideas, designs, calculations, and arrangements indicated or represented by this drawing are owned by and are the property of Morley and Associates, Inc. and were created as instruments of service for use on and in connection with the specified project. Morley and Associates retains all common law, statutory law and other rights, including copyrights. No drawings or electronic files shall be reused for any purpose other than the project. They shall not be disclosed to or be used by any other person or firm without the written prior consent of Morley and Associates, Inc. Written dimensions on these drawings shall have precedence over scale dimensions. Contractors shall verify and be responsible for all dimensions and conditions on the job and Morley and Associates, Inc. must be notified of any variations from the dimensions and conditions shown by these drawings. If differences exist between electronic files and the signed and sealed hard copy drawings, the hard copy shall govern.

4800 Rosebud Ln., Newburgh, IN 47630
812.464.9585 Phone 812.464.2514 Fax
morleycorp.com

Midwest Contracting, Inc.
for Family Bible Church

Civil
Site Details

No.	By	Date
-----	----	------

Revisions

Scale: 1" = 40'	
Designed By: AMC	Job Number: 08964.1.003-B
Drawn By: AMC	Date: 10/17/2022

Filename:
8964 Civil Base
Sheet Number:

C501

APPROVED
OCT 25 2022

VANDERBURGH COUNTY
DRAINAGE BOARD