


Site Location Map
No Scale

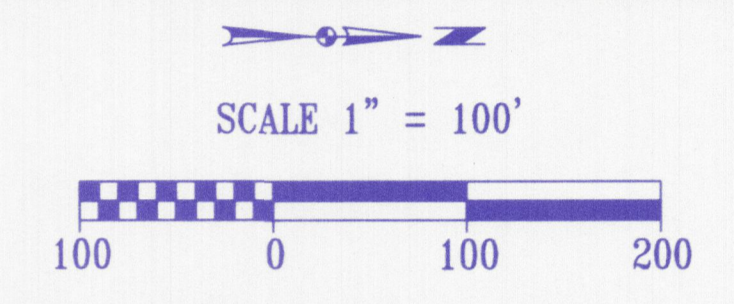

07-040-09-072-015
Riggs, Richard A &
Jocelyn M. Trustees
13701 Petersburg Road
Evansville, IN 47725
Deed Drawer 15, card 301
Tract 5

NOTE:
All rear yard and off-site drainage needs
to be routed between shared property
lines and within Drainage Emnts. provided
for Lots 145-146.

NOTE:
See Concrete Roll Curb & Gutter Detail
Note #3 on Sheet C-33 - Roadway Details

NOTE:
All rear yard and off-site drainage
needs to be routed between shared
property lines and within Drainage
Emnts. provided for Lots 1-3.

07-080-09-206-001
Smith, Ermer & Amy Jo H/W
13934 Petersburg Road
Evansville, IN 47725
Deed Drawer 6, card 1809

**EXISTING POND
GRADING REQUIREMENTS**

Contractor shall drain the existing man-made pond and remove muck, soft clay,
or other unsuitable material within the road right-of-way and in any areas
adjacent to house ponds. A minimum of 1 foot undercut will be required.
Contractor shall notify the Vanderburgh County Engineer's Office at least 48
hours in advance of undercut operations. Fills shall be constructed in accordance
with the General Notes for earthwork shown on Sheet No. C-33 Roadway
Details. Compaction tests shall be performed, recorded and transmitted to
the Vanderburgh County Engineer's Office along with all other test results
required for roadway acceptance.

NOTE:
All rear yard and off-site drainage needs
to be routed between shared property
lines and within Drainage Emnts. provided
for Lots 8-10.

Engineering
Surveying
Architecture
Construction Management

Morley and Associates Inc.

Evansville, IN
(812) 464-9685
Headquarters KY
(270) 830-0300 (812) 634-9960
Jasper, IN
(812) 464-9685
www.morleyandassociates.com

All ideas, designs, calculations and arrangements indicated or represented on this drawing are the property of Morley and Associates, Inc. and are not to be used for any other project without the written consent of Morley and Associates, Inc. No portion of this drawing shall be reproduced or transmitted in any form or by any means, electronic, mechanical, photocopying, recording, or by any information storage and retrieval system, without the prior written permission of Morley and Associates, Inc. The contractor shall be responsible for obtaining all necessary permits and approvals from the appropriate authorities. 

| No. | By | Date | Description |
|-----|----|------|-------------|
| | | | |
| | | | |
| | | | |
| | | | |

| | |
|-----------------|---|
| Project Client: | Creekside Meadows |
| Project Name: | A Development By Petersburg Development, LLC. |
| Sheet No.: | C-1 |

Scale: 1" = 100'

| | | | |
|---------------|-----------------------------|-------------|-----------|
| Designed By: | G.A.M. | Job Number: | 5192-4(D) |
| Drawn By: | G.A.H. | Date: | 09/16/05 |
| Filename: | J:\16192\Civil\6192base.dwg | | |
| Sheet Number: | C-1 | | |

of 2