


17-050-09-078-002  
Young, Sandra  
1 Boonville New Harmony Road  
Evansville, IN 47725  
d Drawer 7, Card 10070

07-040-09-072-008  
Riggs, Richard A. &  
Jeanne M. Trustees  
13701 Petersburg Road  
Evansville, IN 47725  
Deed Drawer 13, Card 301  
Tract 4  
AG

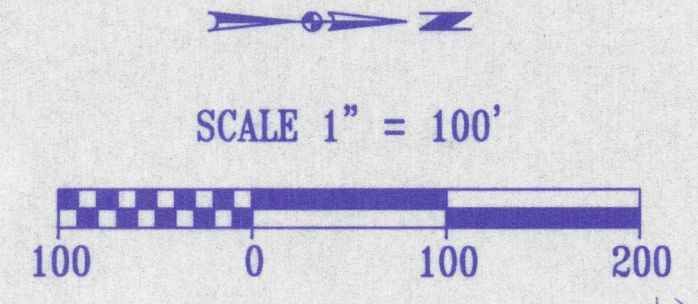

NOTE: EXISTING TREELINE ALONG DITCH TOP OF BANK TO REMAIN UNDISTURBED

The Shaded Area is that part of Homby Lane and Flatter Road to be Vacated

Fisher Road was opened to a width of 30' in September 1985, per Commissioners Records, Volume A-1, page 204

Floodway per DNR Letter dated December 16, 2002

Surface Overflow Spillway  
Max. Control Elev. = 0.5  
Above G 703

Surface Overflow Spillway  
Max. Control Elev. = 0.5  
Above G 541

Retention Basin #1  
Top Berm=400.5  
Emerg. Spillway=400.0  
Pool=397.0  
FES 543

Retention Basin #2  
Top Berm=400.5  
Emergency Spillway=400.0  
Pool=397.5

Retention Basin #3  
Top Berm=Natural Ground  
Emergency Spillway=391.25  
Pool = 389.00

Floodway per DNR Letter dated December 16, 2002

Surface Overflow Spillway  
Max. Control Elev. = 0.5  
Above G 763

Surface Overflow Spillway  
Max. Control Elev. = 0.5  
Above G 587

Engineering  
Surveying  
Architecture  
Construction Management

Evansville, IN  
(812) 464-9985

Henderson, KY  
(270) 830-0500 (812) 634-9990

Morley and Associates, Inc.

www.morleyandassociates.com

All fees, design, calculations, and arrangements indicated or referenced by the drawing are owned by and are the property of Morley and Associates, Inc. No part of this drawing may be reproduced, stored in a retrieval system, or transmitted in any form or by any means, electronic, mechanical, photocopying, recording, or by any information storage and retrieval system, without the prior written consent of Morley and Associates, Inc. The drawings are for the use of the client and are not to be used for any other purpose other than the project. They are not to be distributed or used for any other project without the written consent of Morley and Associates, Inc. Within drawings on these drawings shall have precedence over scale conditions shown on the job. For more information, please contact the office of the drafter for the drawing. The drafter and the engineer and the engineer's copy drawings, the drafter copy shall govern.

No.	By	Date	Description

No.	By	Date	Description

Project Client:  
Greenside Meadows  
A Development By Petersburg Development, LLC.

Scale: 1" = 100'

Designed By:  
R.S.L.  
6192-4(D)

Drawn By:  
G.A.H.  
4/8/05

Filename:  
J:\6192\Civil\6192BASE.dwg

Sheet Number:  
C-2

RECEIVED BY THE  
WARRIORS COUNTY  
SURVEYORS OFFICE  
4/8/05 3:15 pm PJP