




HANDICAPPED PARKING STALLS (C300)

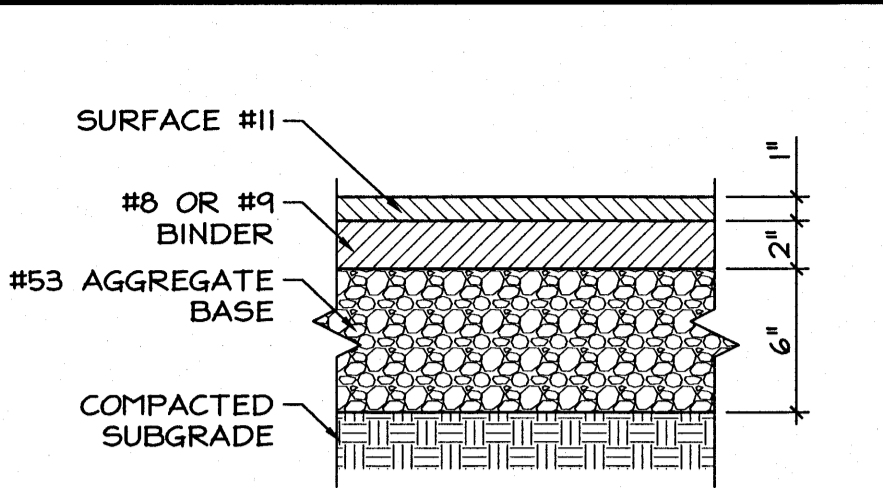


ASPHALT PAVEMENT LIGHT DUTY (C301)

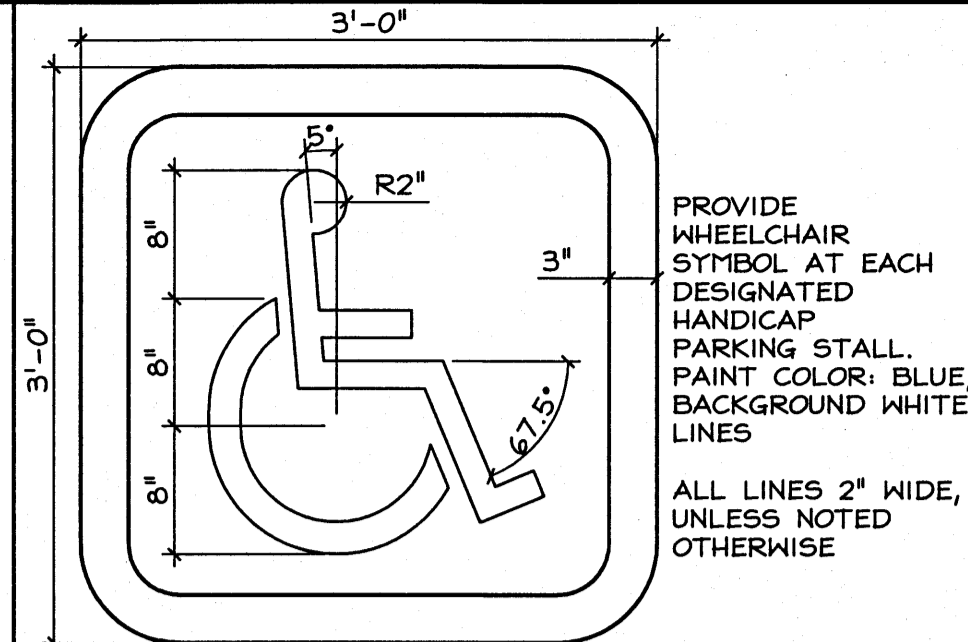


WHEELCHAIR SYMBOL DETAIL (C302)

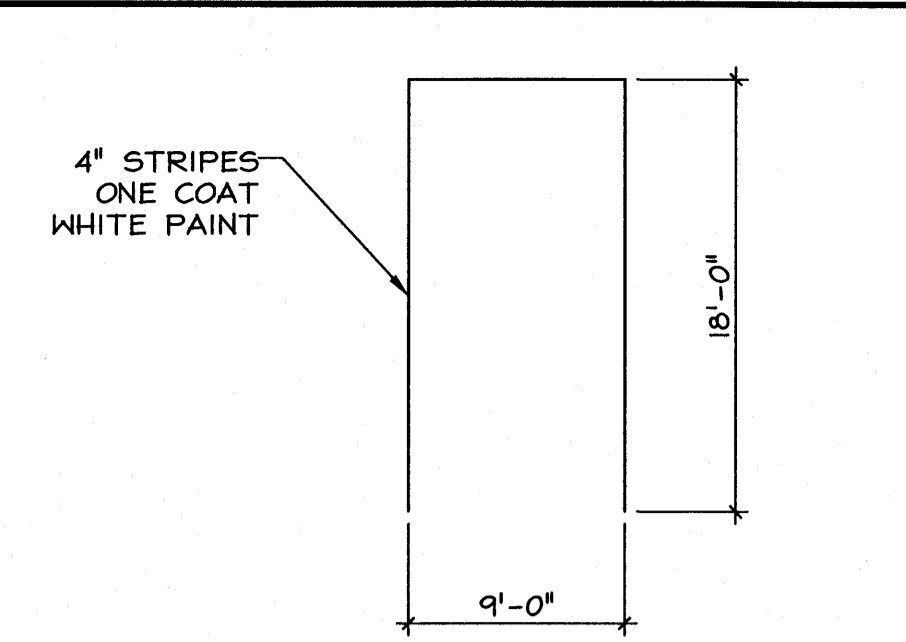


TYPICAL PARKING SPACE (C305)

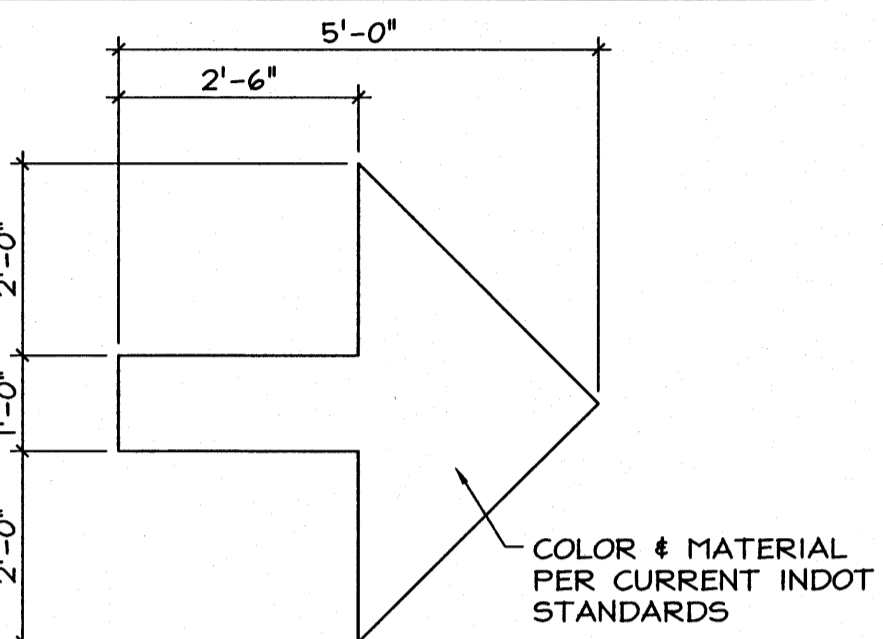


TRAFFIC ARROW DETAIL (C306)

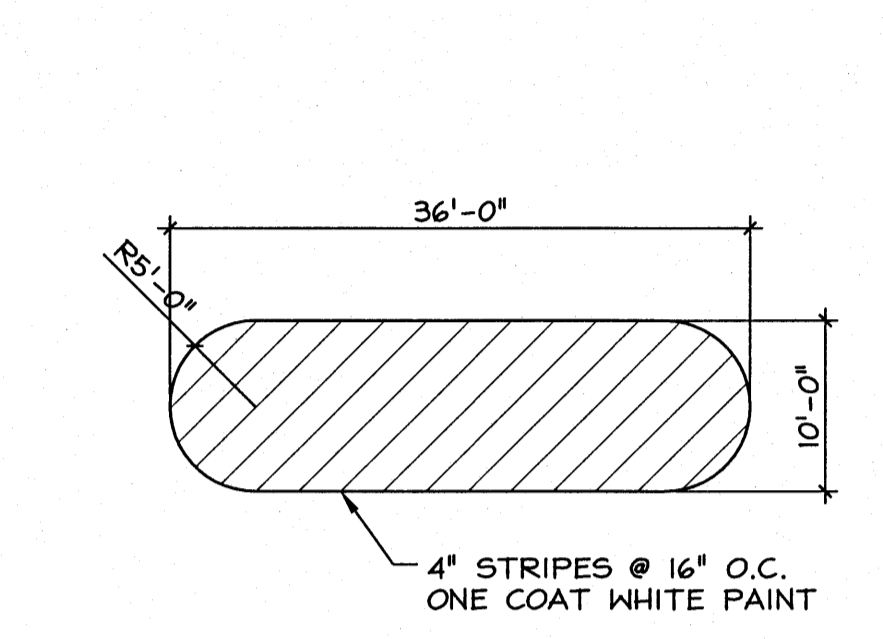


TRAFFIC ISLAND DETAIL (C307)

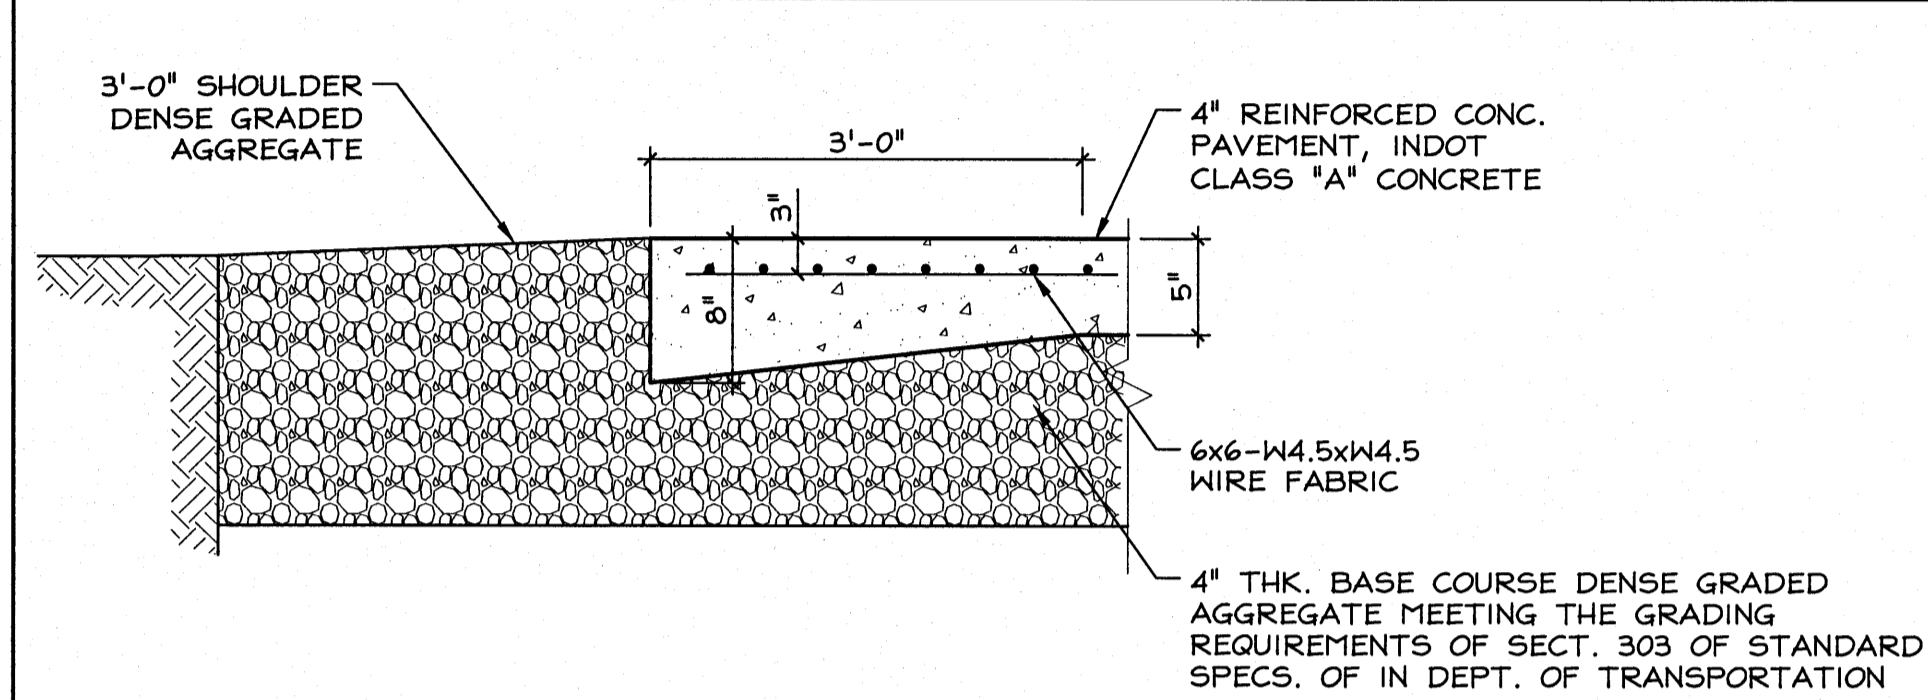


CONCRETE PAVEMENT DETAIL (C308)

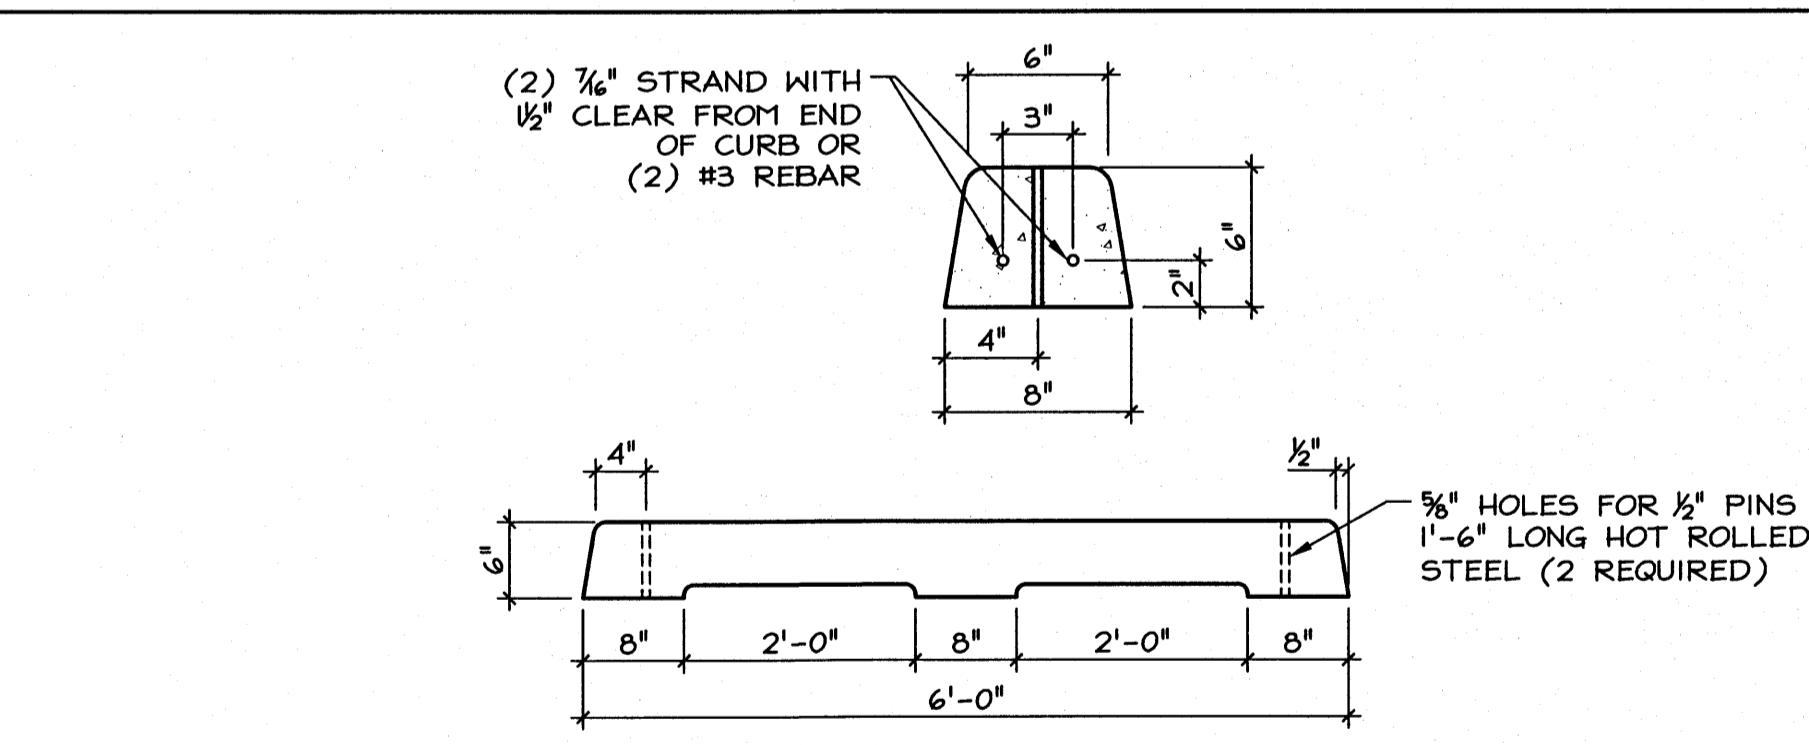


BUMPER BLOCK DETAIL (C313)

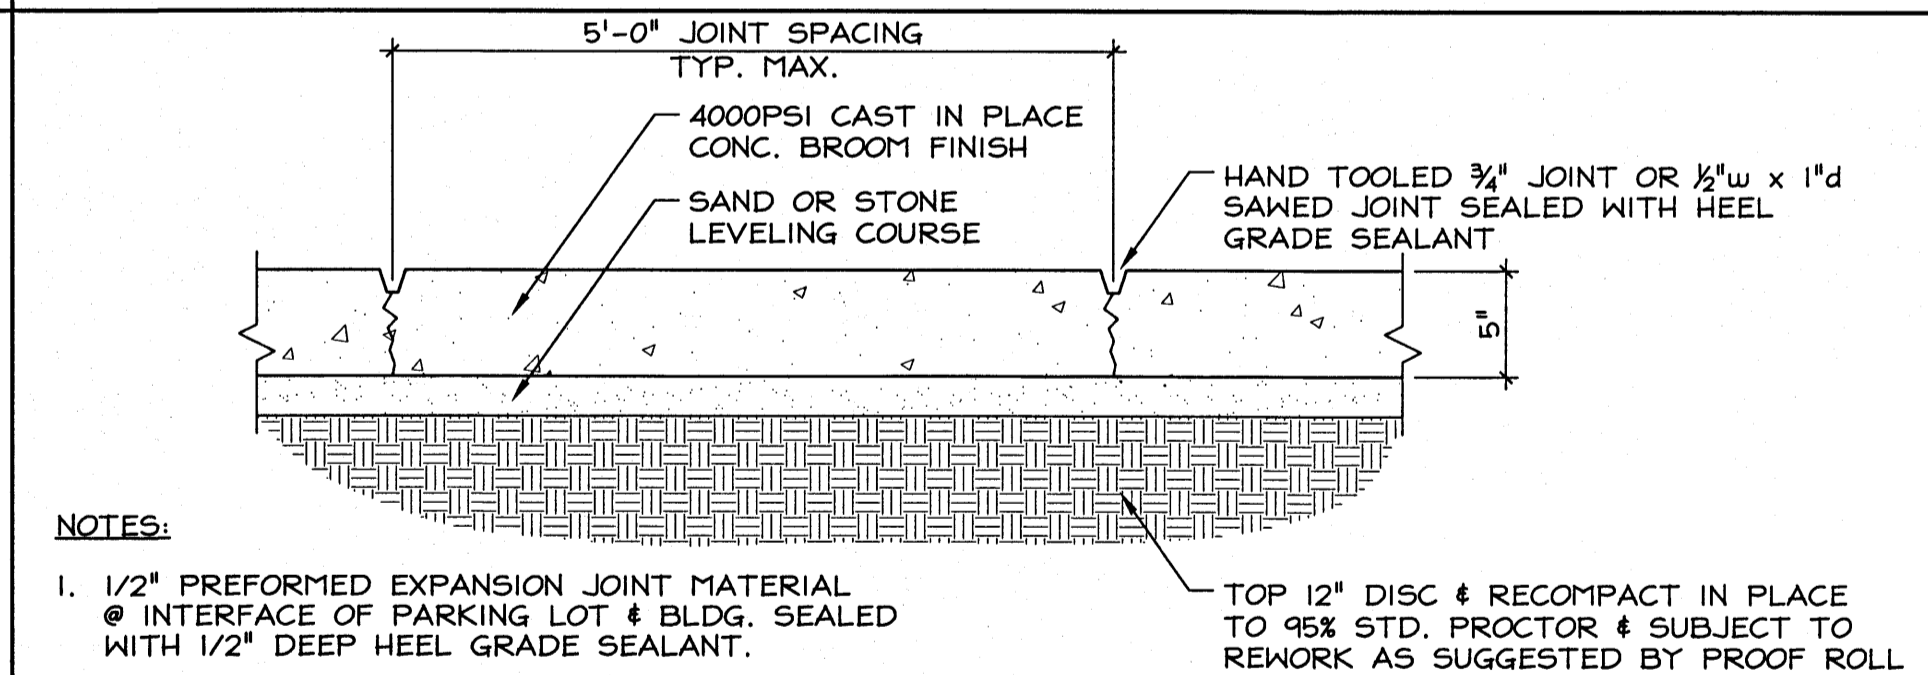

SIDEWALK JOINT DETAIL (C314)

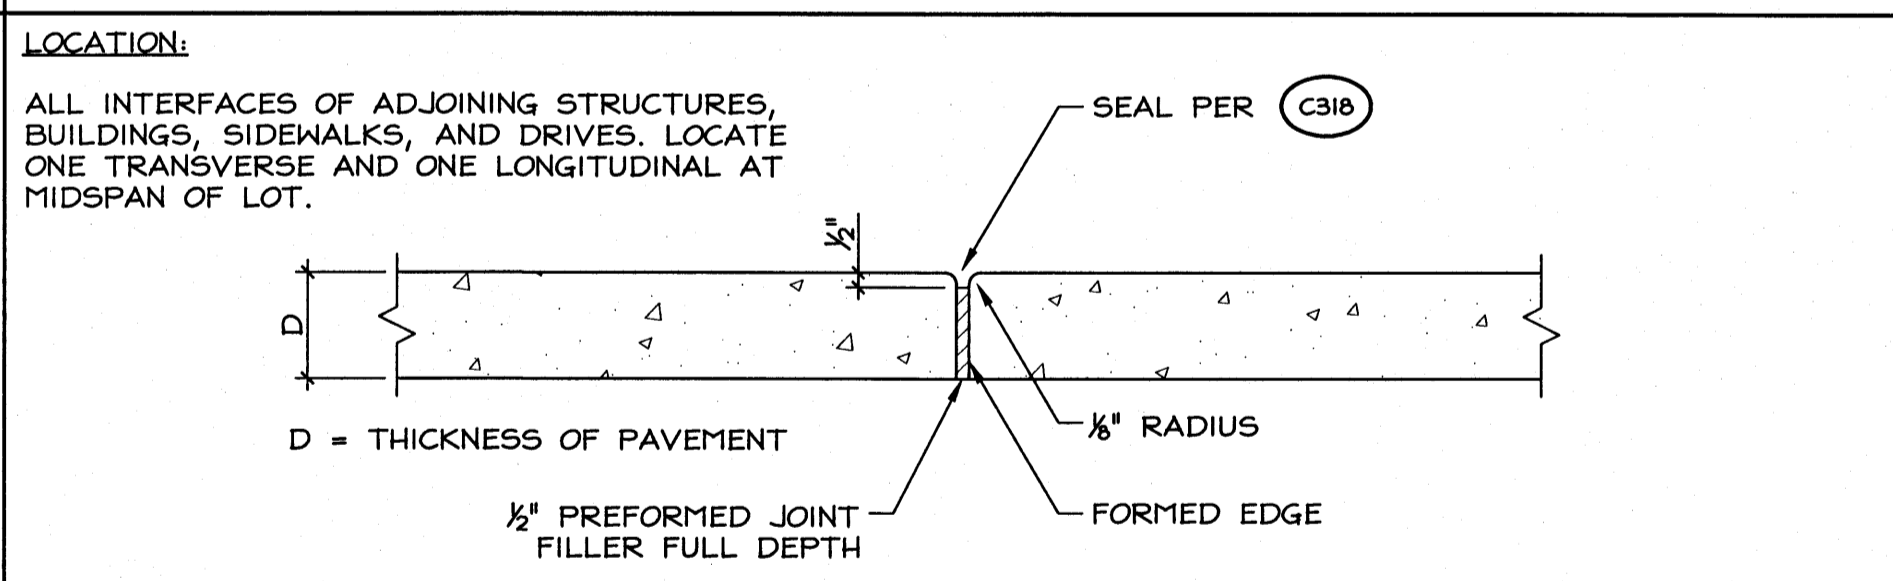


LONGITUDINAL or TRANSVERSE EXPANSION JOINT DETAIL (C315)

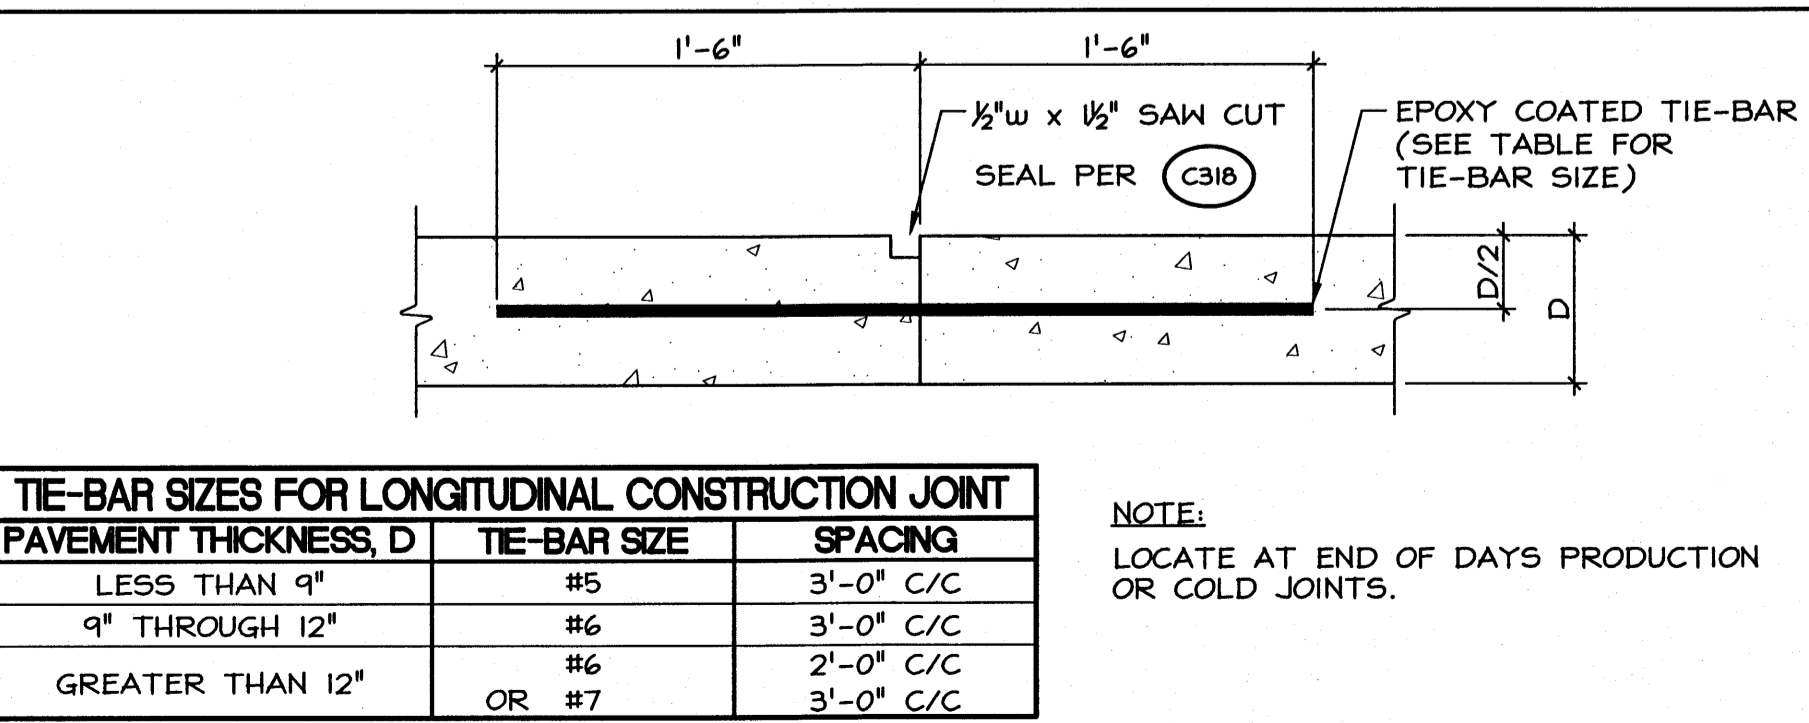

CONSTRUCTION JOINT DETAIL (C316)


PAVEMENT THICKNESS, D	TIE-BAR SIZE	SPACING
LESS THAN 9"	#5	3'-0" C/C
9" THROUGH 12"	#6	3'-0" C/C
GREATER THAN 12"	#6 OR #7	2'-0" C/C 3'-0" C/C

NOTE: LOCATE AT END OF DAYS PRODUCTION OR COLD JOINTS.

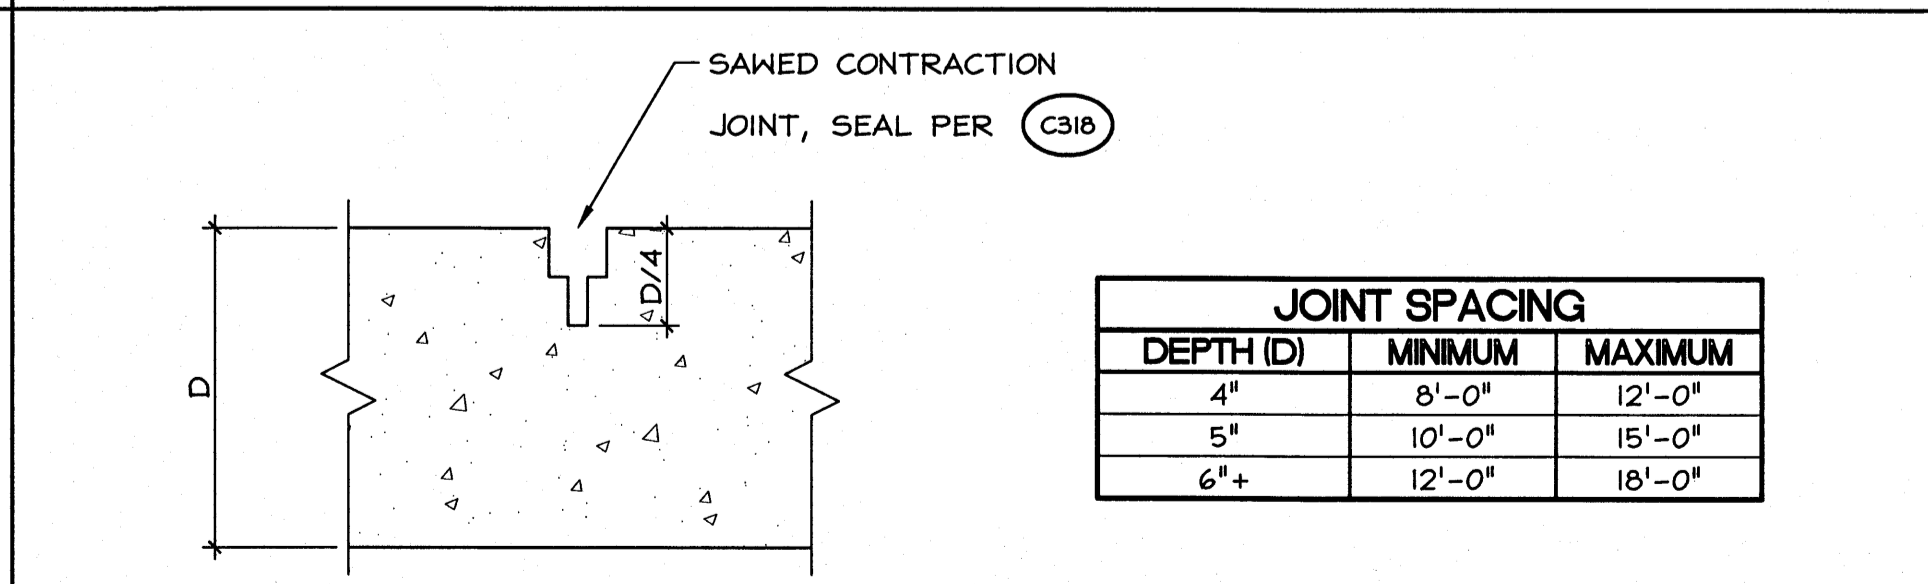

LONGITUDINAL or TRANSVERSE CONTRACTION JOINT DETAIL (C317)

JOINT SPACING		
DEPTH (D)	MINIMUM	MAXIMUM
4"	8'-0"	12'-0"
5"	10'-0"	15'-0"
6"+	12'-0"	18'-0"

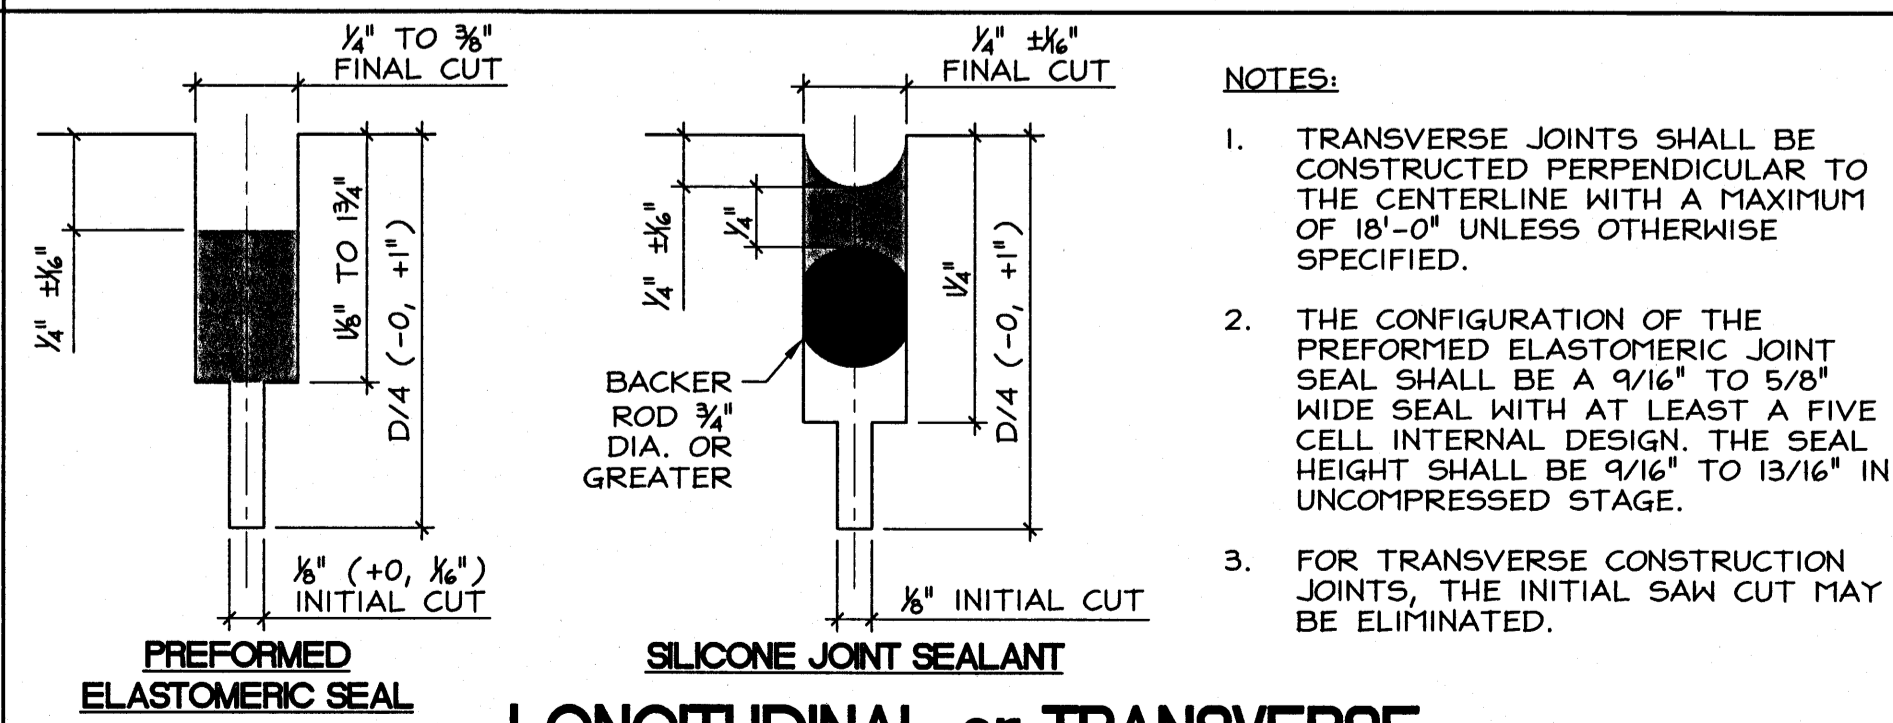

LONGITUDINAL or TRANSVERSE JOINT SEAL DETAILS (C318)

- NOTES:
- TRANSVERSE JOINTS SHALL BE CONSTRUCTED PERPENDICULAR TO THE CENTERLINE WITH A MAXIMUM OF 18'-0" UNLESS OTHERWISE SPECIFIED.
 - THE CONFIGURATION OF THE PREFORMED ELASTOMERIC JOINT SEAL SHALL BE A 3/16" TO 5/8" WIDE SEAL WITH AT LEAST A FIVE CELL INTERNAL DESIGN. THE SEAL HEIGHT SHALL BE 9/16" TO 13/16" IN UNCOMPRESSED STAGE.
 - FOR TRANSVERSE CONSTRUCTION JOINTS, THE INITIAL SAW CUT MAY BE ELIMINATED.



Professional Consultants, Inc.
Evansville • Rockport
Engineering/Architecture
Construction Management
www.pcdesign.com

SITE STUDY
FIRST CHRISTIAN CHURCH
HIGHWAY 57
EVANSVILLE, INDIANA

ISSUE	DATE	DESCRIPTION

PROJECT NUMBER: 20030167.00.00
DRAWN BY: APA DATE: 07/08/03
DESIGNED BY: JWB DATE: 07/08/03
TECH CHECKED BY: JWB DATE:
QC CHECKED BY: DATE:

PAVING DETAILS

C-504
SHEET NUMBER

FOR CONSTRUCTION