

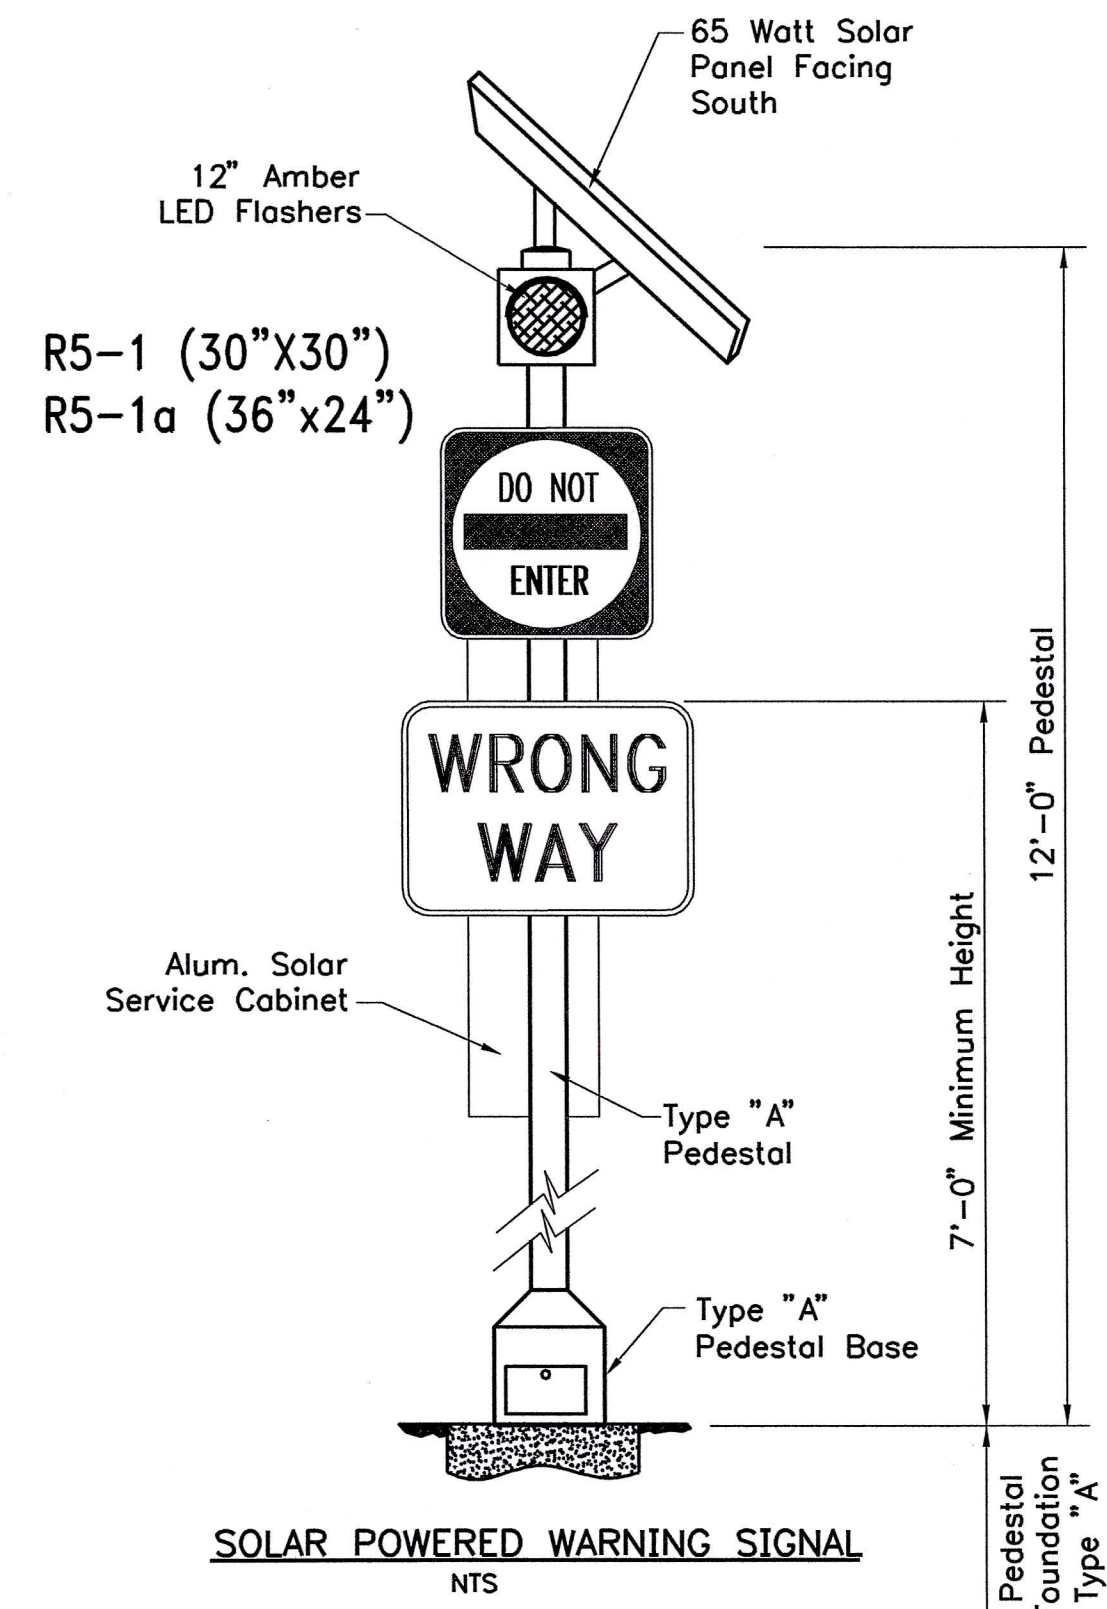


- LEGEND**
- ⑩ Line, Point, Solid, White, 4"
 - ⑪ Line, Point, Solid, White, 8"
 - ⑫ Line, Point, Solid, Yellow, 4"
 - ⑬ Line, Point, Solid, Yellow, 8"
 - ⑭ Line, Point, Solid, Double, Yellow, 4"
 - ⑮ Transverse Markings, Thermoplastic, Lane Indication Arrow
 - ⑯ Transverse Markings, Thermoplastic, Word "ONLY"
 - ⑰ Transverse Markings, Thermoplastic, Stop Line, 24"
 - ⑱ Transverse Markings, Thermoplastic, Stop Line, 24"

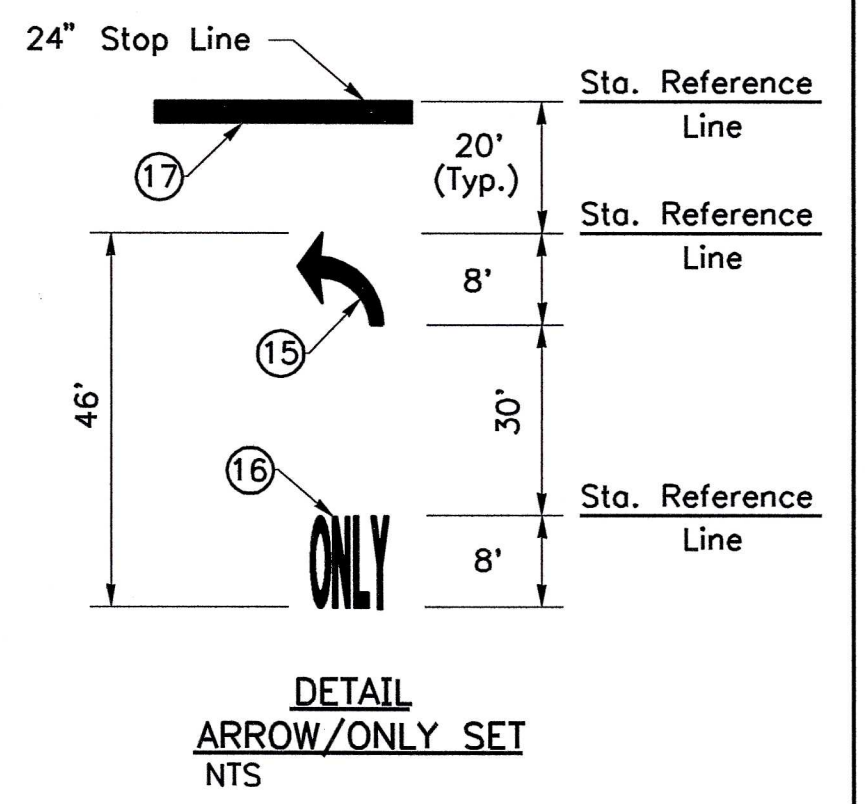

S:\Projects\110-0097\Design\Draw Permits\SIGNAGE_PAVEMENTMARKINGS.dwg 12/03/12 13:55:00 Inrd Coord Sys

| Revised Pavement Markings | Date |
|---------------------------|----------|
| | 12/03/12 |

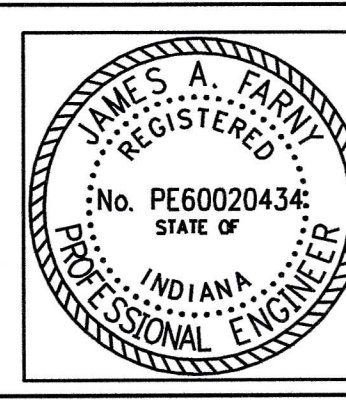

| | | |
|--------------------------|-----------------------|-----------------|
| RECOMMENDED FOR APPROVAL | <i>James A. Parry</i> | 12/03/12 |
| DESIGNED BY | JAF | DRAWN BY: BEW |
| CHECKED BY | RAP | CHECKED BY: RAP |

BERNARDIN · LOCHMUELLER & ASSOC., INC.
 6200 Vogel Road Evansville, Indiana 47715
 (812)479-6200 / Fax: (812)479-6262

INTERSTATE CROSSING SUBDIVISION
 EVANSVILLE, INDIANA

SIGNAGE AND PAVEMENT MARKINGS

| | |
|----------------------------|----------------|
| HORIZ. SCALE 1"=30' | PROJECT -- |
| VERT. SCALE N/A | DATE: 12/03/12 |
| DRAWN BY B.E.W. | ISSUED: |
| DESIGNED BY J.A.F. | SHEET 9 |
| BLA PROJ. NO. 110-0097-OPD | |