





DETENTION BASIN "A" DETAIL

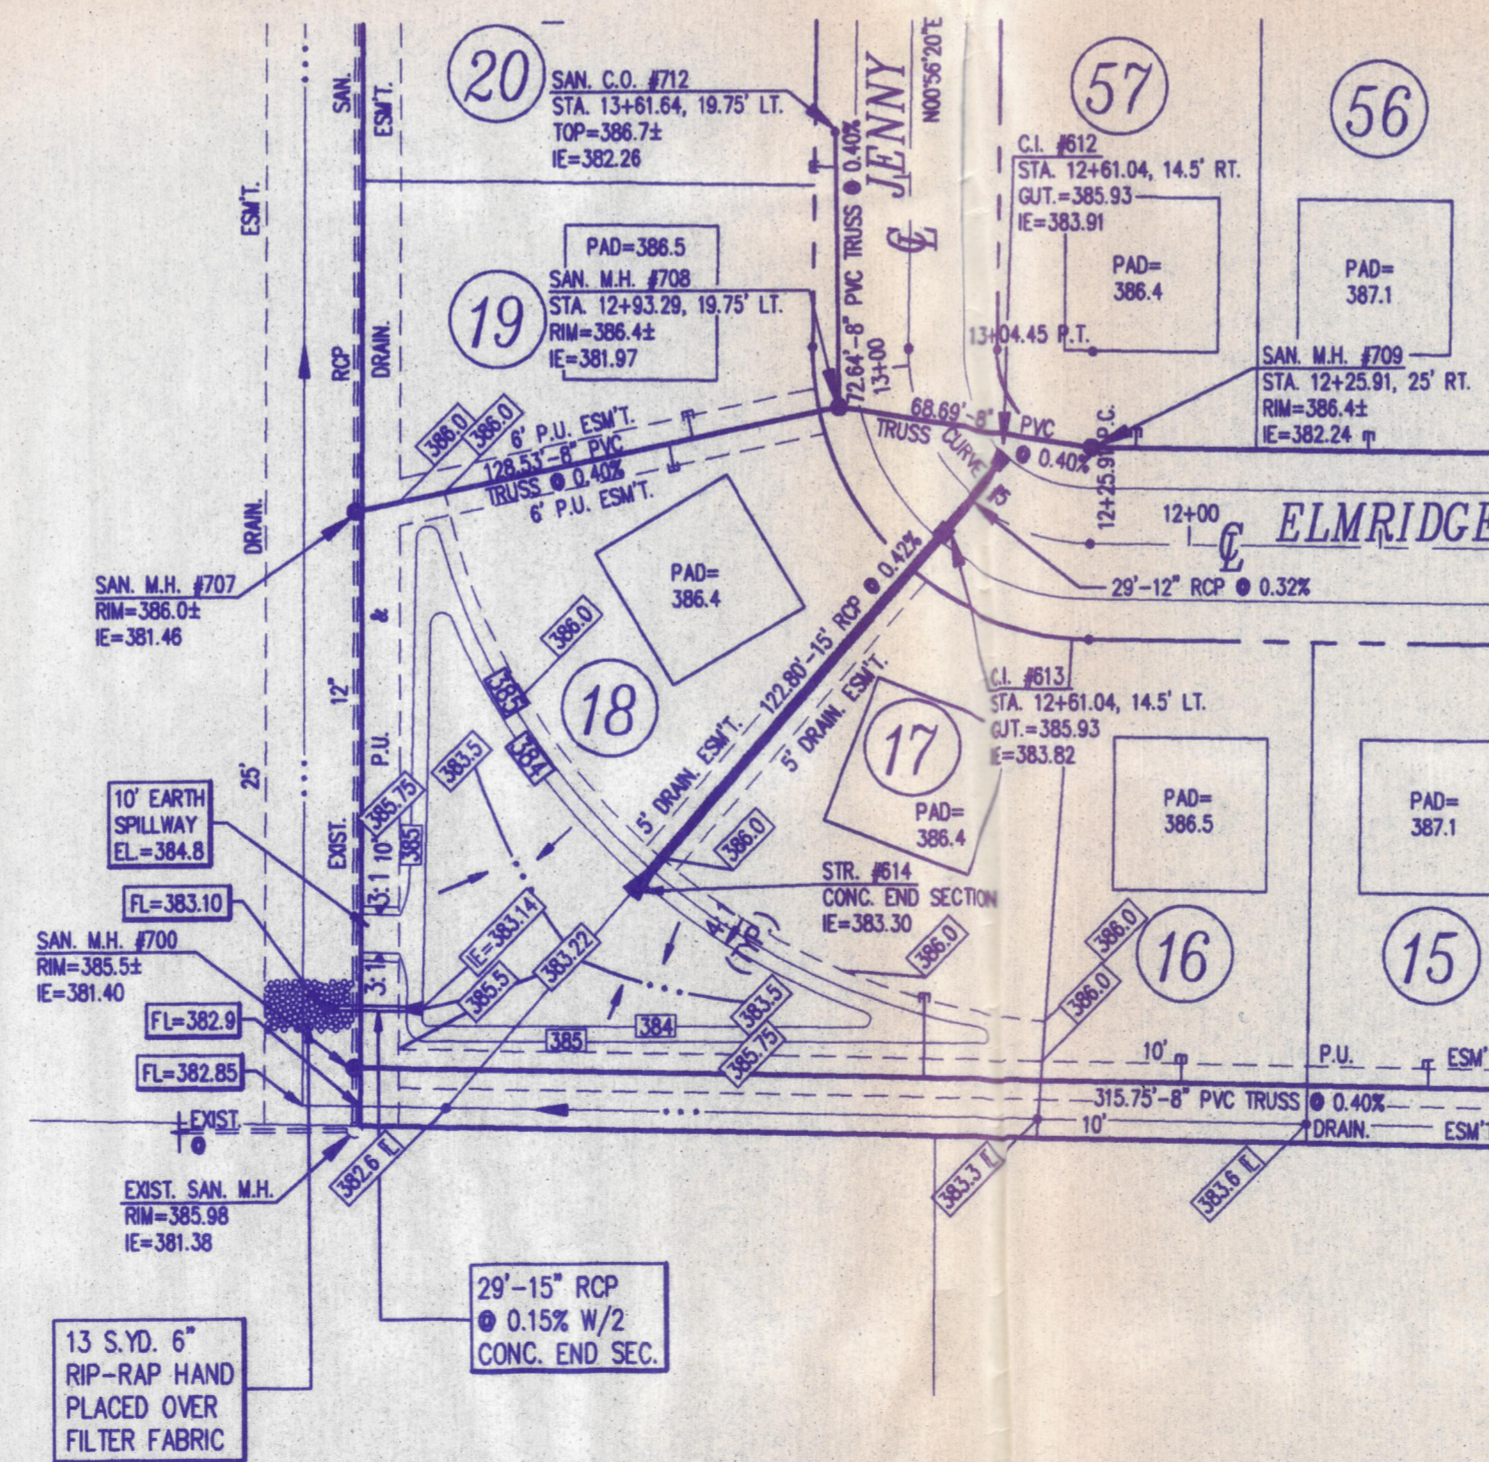


DETENTION BASIN "B" DETAIL

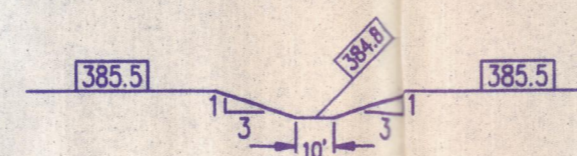

SPILLWAY SECTION

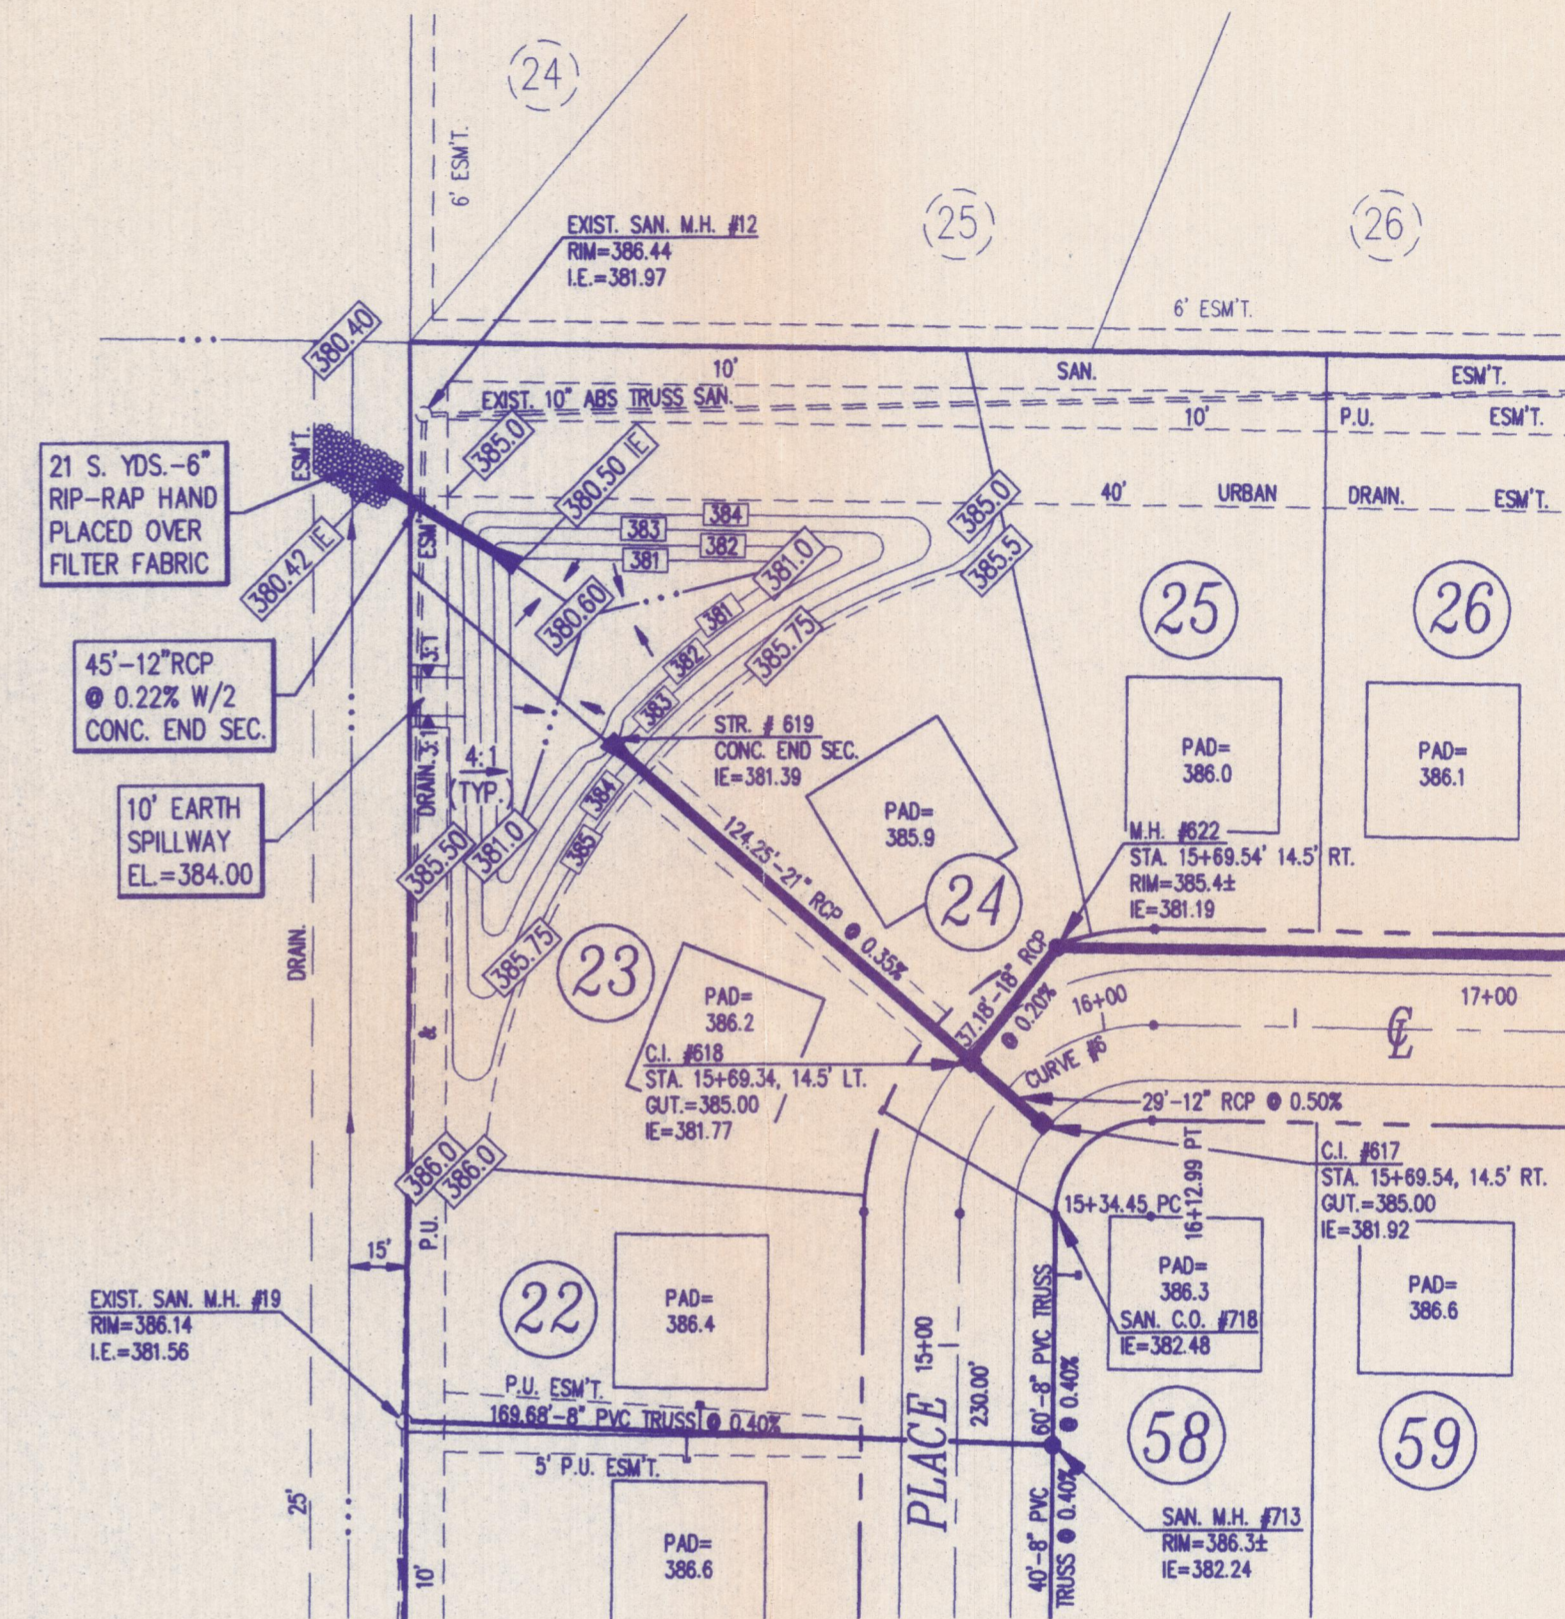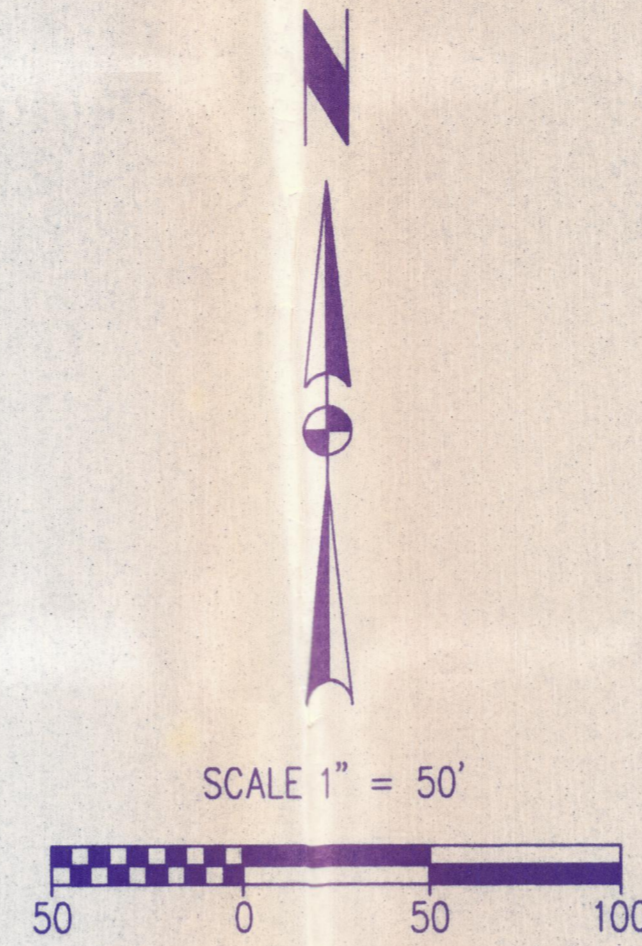

DETENTION BASIN "C" DETAIL

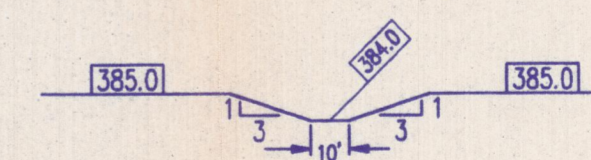

SPILLWAY SECTION

Written dimensions on these drawings shall have precedence over scale dimensions. Contractors shall verify and be responsible for all field conditions and any modifications from the dimensions and conditions shown by these drawings.

SITECON, Inc.
 Engineers-Surveyors
 600 S.E. Eighth Street Suite 2
 Evansville, Indiana 47713
 (812) 423-2320

Project: **OAKLYNN PARK**
 Sheet Title: **STORM DETAIL SHEET**

Revisions	No.	By	Date	Description



Scale: AS NOTED
 Designed By: KJP Job Number: 1-94-7-1
 Drawn By: JDW Date: 12-16-94
 Checked By: BASINS.DWG

Sheet Number: **DE-4**
 OF