



CONNECTION TO EXISTING SEIB ROAD - RELOCATED SEIB ROAD
SCALE: 1"=30'

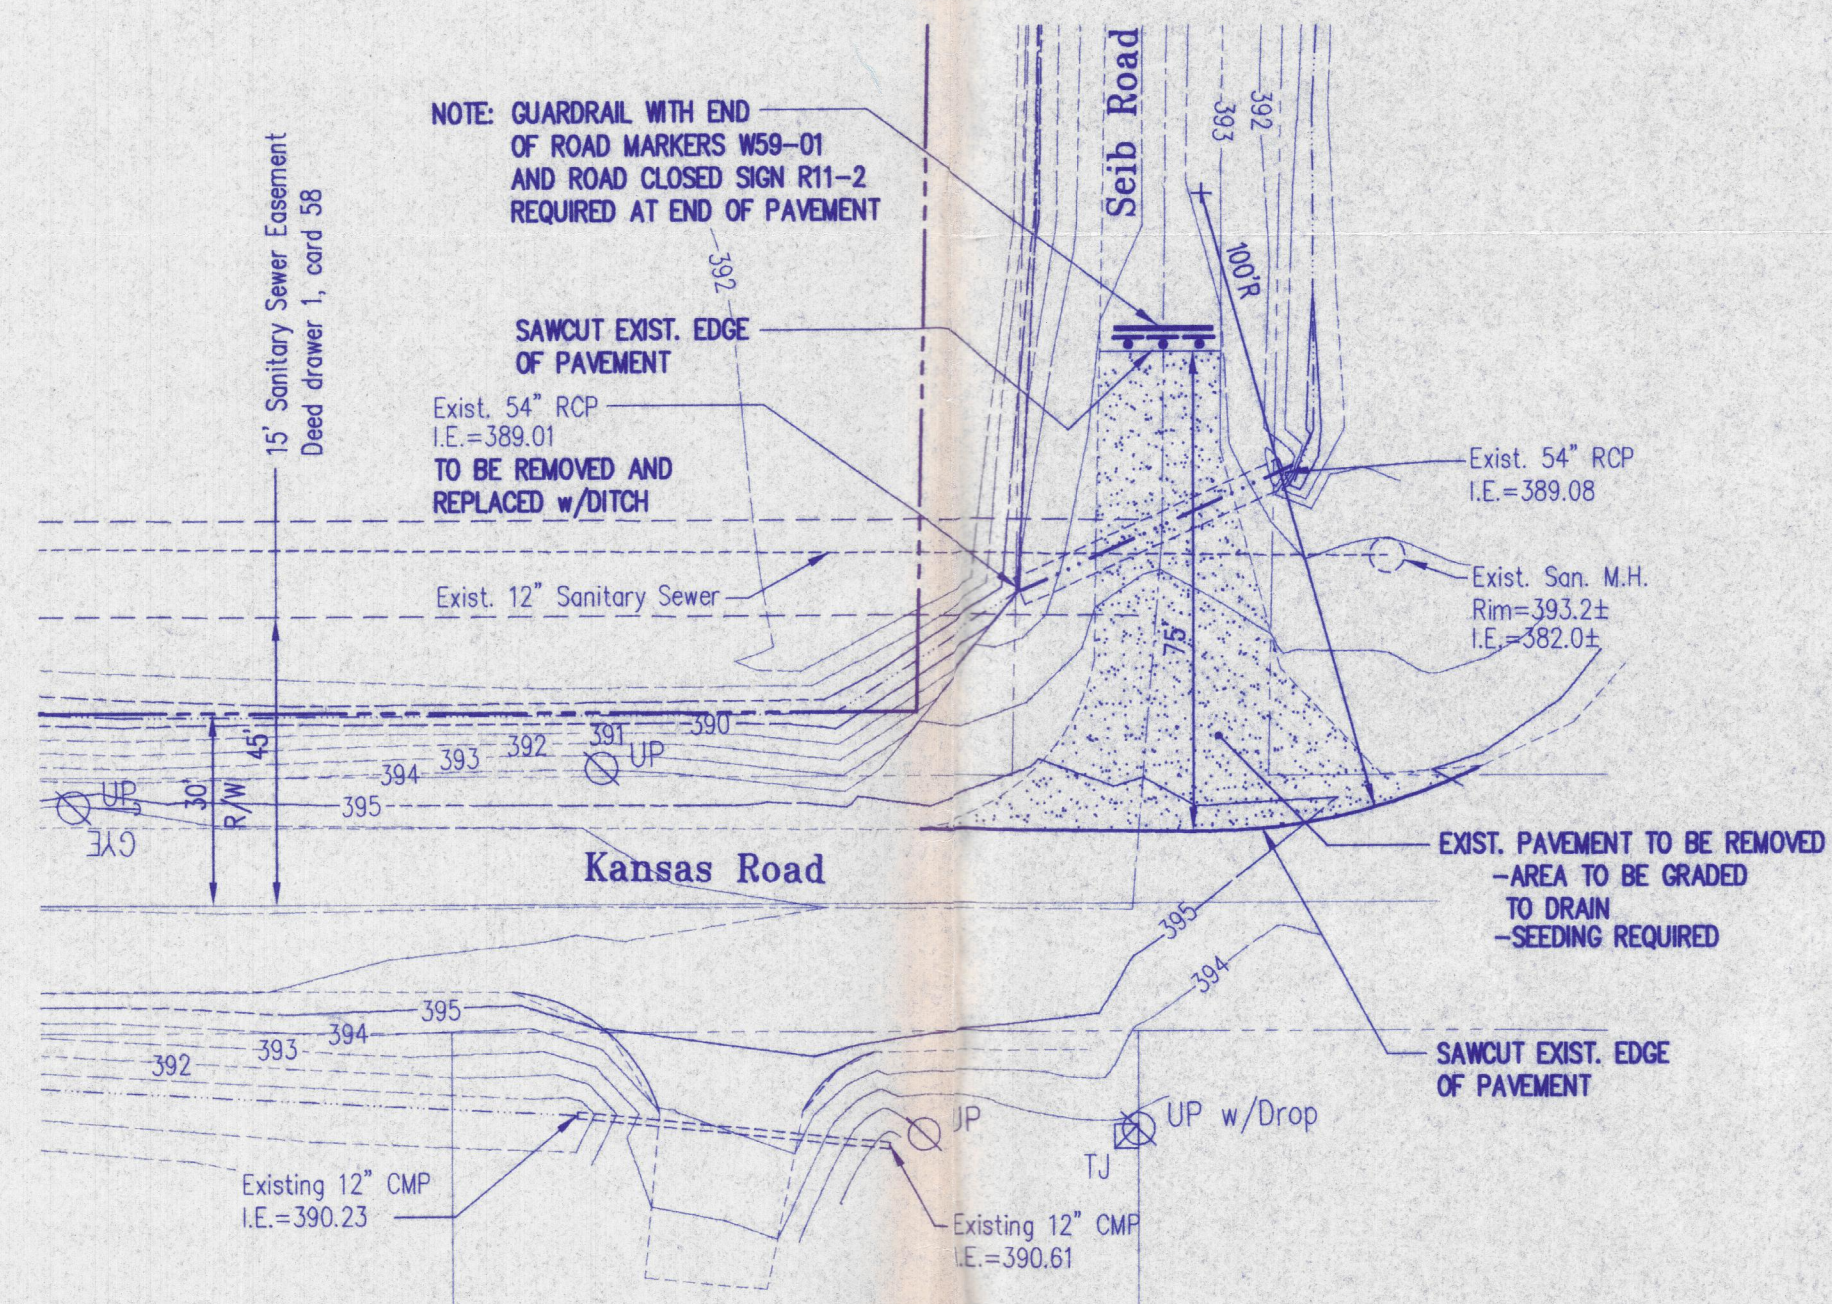

KANSAS ROAD - EXISTING SEIB ROAD DEMOLITION PLAN
SCALE: 1"=30'

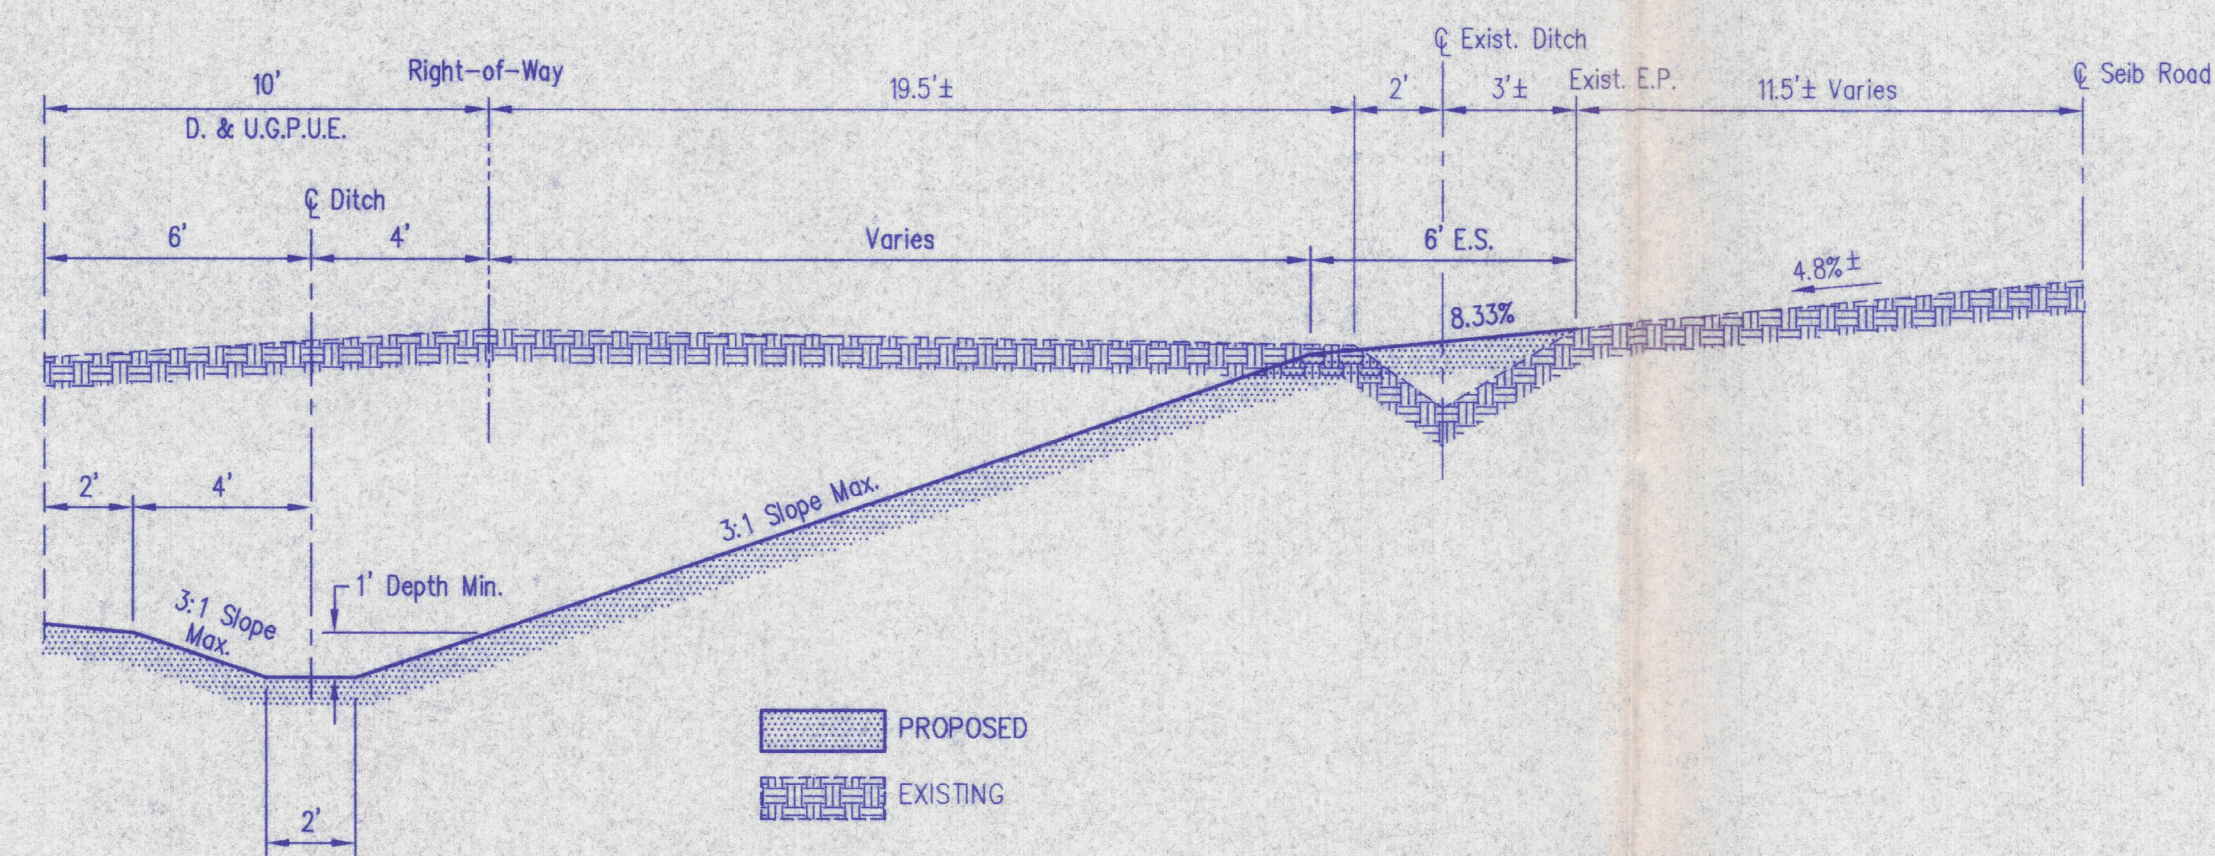

SEIB ROAD - CROSS SECTION G-G
SCALE: 1"=30'

Morley and Associates, Inc.
Consulting Engineers/Surveyors/Architects
600 S.E. 6th Street
Evansville, Indiana 47713
(812) 464-9585

All ideas, designs, calculations, and arrangements indicated or shown on these drawings are the property of Morley and Associates, Inc. and are created for the use of the client in connection with the specified project. None of such ideas, designs, calculations, or arrangements shall be used by or disclosed to any other person without the written permission of Morley and Associates, Inc. Write-up dimensions on these drawings shall have precedence over all other dimensions and conditions on the job and Morley and Associates, Inc. must be notified of any variations from the dimensions and conditions shown by these drawings.

No.	By	Date	Description



David W. Schinke

Project: Stonecreek Subdivision - Section
Sheet Title: Relocated Seib Road/Kansas Road Intersection Details

Scale: 1"=30'
Designed By: R.S.L. Job Number: 4255-4(6)
Drawn By: C.A.H. Date: 09/04/00
Filename: I:\4255\CIVIL\3\RDSSSEC3.DWG
Sheet Number: 9