


- LEGEND**
- (H) CLASS V DRIVE (1 VDP)  
110#/SYD. BITUMINOUS SURFACE 11, HV ON  
330#/SYD. BITUMINOUS BASE 5, HV ON  
8" COMPACTED AGGREGATE BASE, TYPE "O", SIZE NO. 53
  - (J) BITUMINOUS SHOULDER  
110#/SYD. BITUMINOUS SURFACE 11, HV ON  
220#/SYD. BITUMINOUS BINDER 8 OR 9, HV ON  
605#/SYD. BITUMINOUS BASE 5, HV ON  
385#/SYD. BITUMINOUS BASE 5D, HV ON  
6" COMPACTED AGGREGATE BASE, TYPE "O", SIZE NO. 53
  - (W) BITUMINOUS WIDENING  
110#/SYD. BITUMINOUS SURFACE 11, HV ON  
220#/SYD. BITUMINOUS BINDER 8 OR 9, HV ON  
605#/SYD. BITUMINOUS BASE 5, HV ON  
385#/SYD. BITUMINOUS BASE 5D, HV ON  
6" COMPACTED AGGREGATE BASE, TYPE "O", SIZE NO. 53
  - (10) LINE, PAINT, SOLID, WHITE, 4"
  - (45) LINE, THERMOPLASTIC, SOLID, YELLOW, 4"
  - (50) TRANSVERSE MARKINGS, THERMOPLASTIC, STOP LINE, 24"
  - (51) PAVEMENT MESSAGE MARKING, THERMOPLASTIC, LANE INDICATION ARROW
  - (52) PAVEMENT MESSAGE MARKING, THERMOPLASTIC, WORD (ONLY)

- NOTES:**
1. ALL EXISTING CONFLICTING PAVEMENT MARKINGS SHALL BE REMOVED PRIOR TO PLACEMENT OF NEW PAVEMENT MARKINGS.
  2. ALL EXISTING CENTERLINE MARKINGS SHALL REMAIN IN PLACE.
  3. ALL PAVEMENT MARKINGS SHALL BE IN ACCORDANCE WITH THE INDIANA MANUAL ON UNIFORM TRAFFIC CONTROL DEVICES FOR STREETS AND HIGHWAYS.
  4. ALL WORK WITHIN THE S.R. 57 RUN SHALL FOLLOW THE 1999 INDOT STANDARD SPECIFICATIONS.

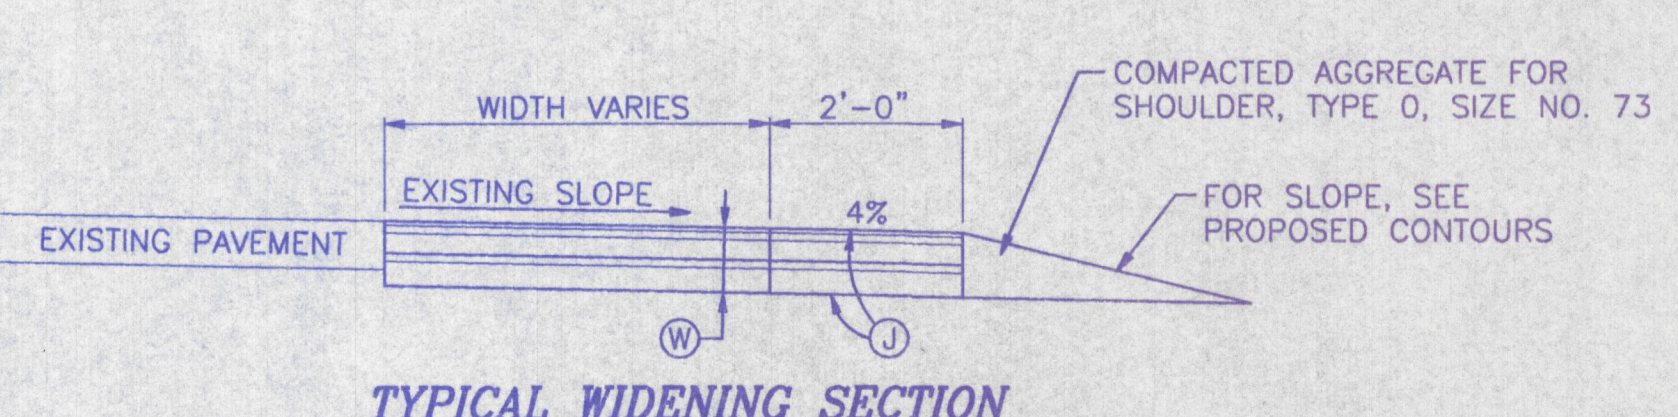

<b>VANDERBURGH INDUSTRIAL PARK</b> S.R. 57 ROAD PLANS FOR <b>EVANSVILLE INDUSTRIAL FOUNDATION</b> VANDERBURGH COUNTY, INDIANA		PREPARED BY <b>BERNARDIN LOCHMUELLER &amp; ASSOC., INC.</b> Planners • Engineers • Surveyors 6200 Vogel Road Evansville, IN 47715 (812)493-1200	DATE: 9/8/99 PROJECT NO.: 199-0077 OPD ISSUED:	SHEET <b>27</b> FOR REVIEW
REVISION NO. DATE	HENRY M. NODAR REGISTERED PROFESSIONAL ENGINEER No. 19900505 STATE OF INDIANA 9/1/1999			

S:\Projects\199-0077\1999\19990505\3.dwg 09/08/99 11:38 Poul