


SPILLWAY SECTION

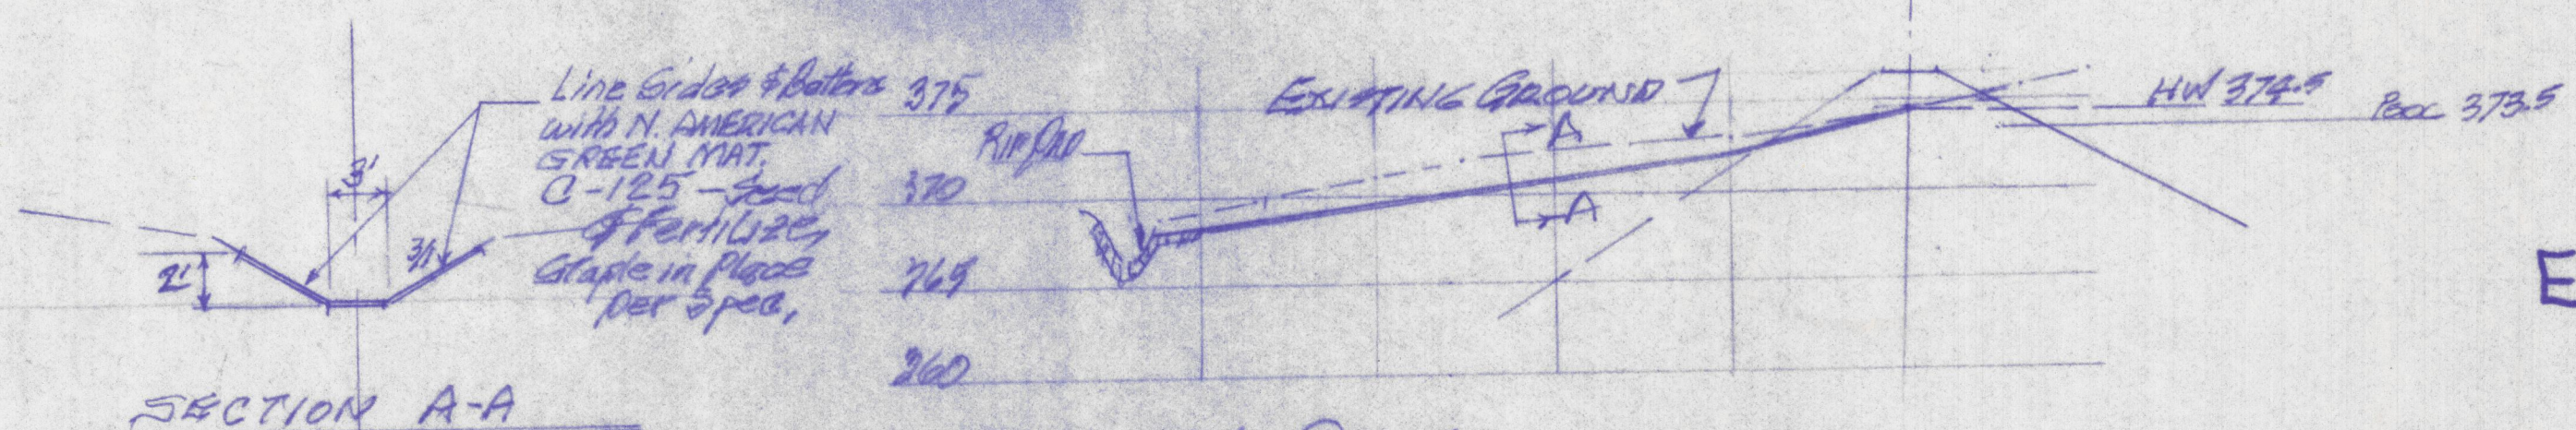

SECTION A-A

SPILLWAY DETAIL

DRAINAGE PLAN & EROSION CONTROL PLAN

REV. 3-2-98 PIPES LENGTHENED AT OUT-DE-SEC