

Note: All elevations along curb line are gutter elevations.
Raise 0.33' for top of curb elevation.

ROAD #1 - CUL-DE-SAC

SCALE: 1" = 30'


Note: All elevations along curb line are gutter elevations.
Raise 0.33' for top of curb elevation.

ROAD #1 - KINWAY DRIVE

SCALE: 1" = 30'

SCALES:
1" = 50' HOR
1" = 5' VER


VPI STA = 8+05.00
VPI EL = 386.16
CURVE LEN = 30.00

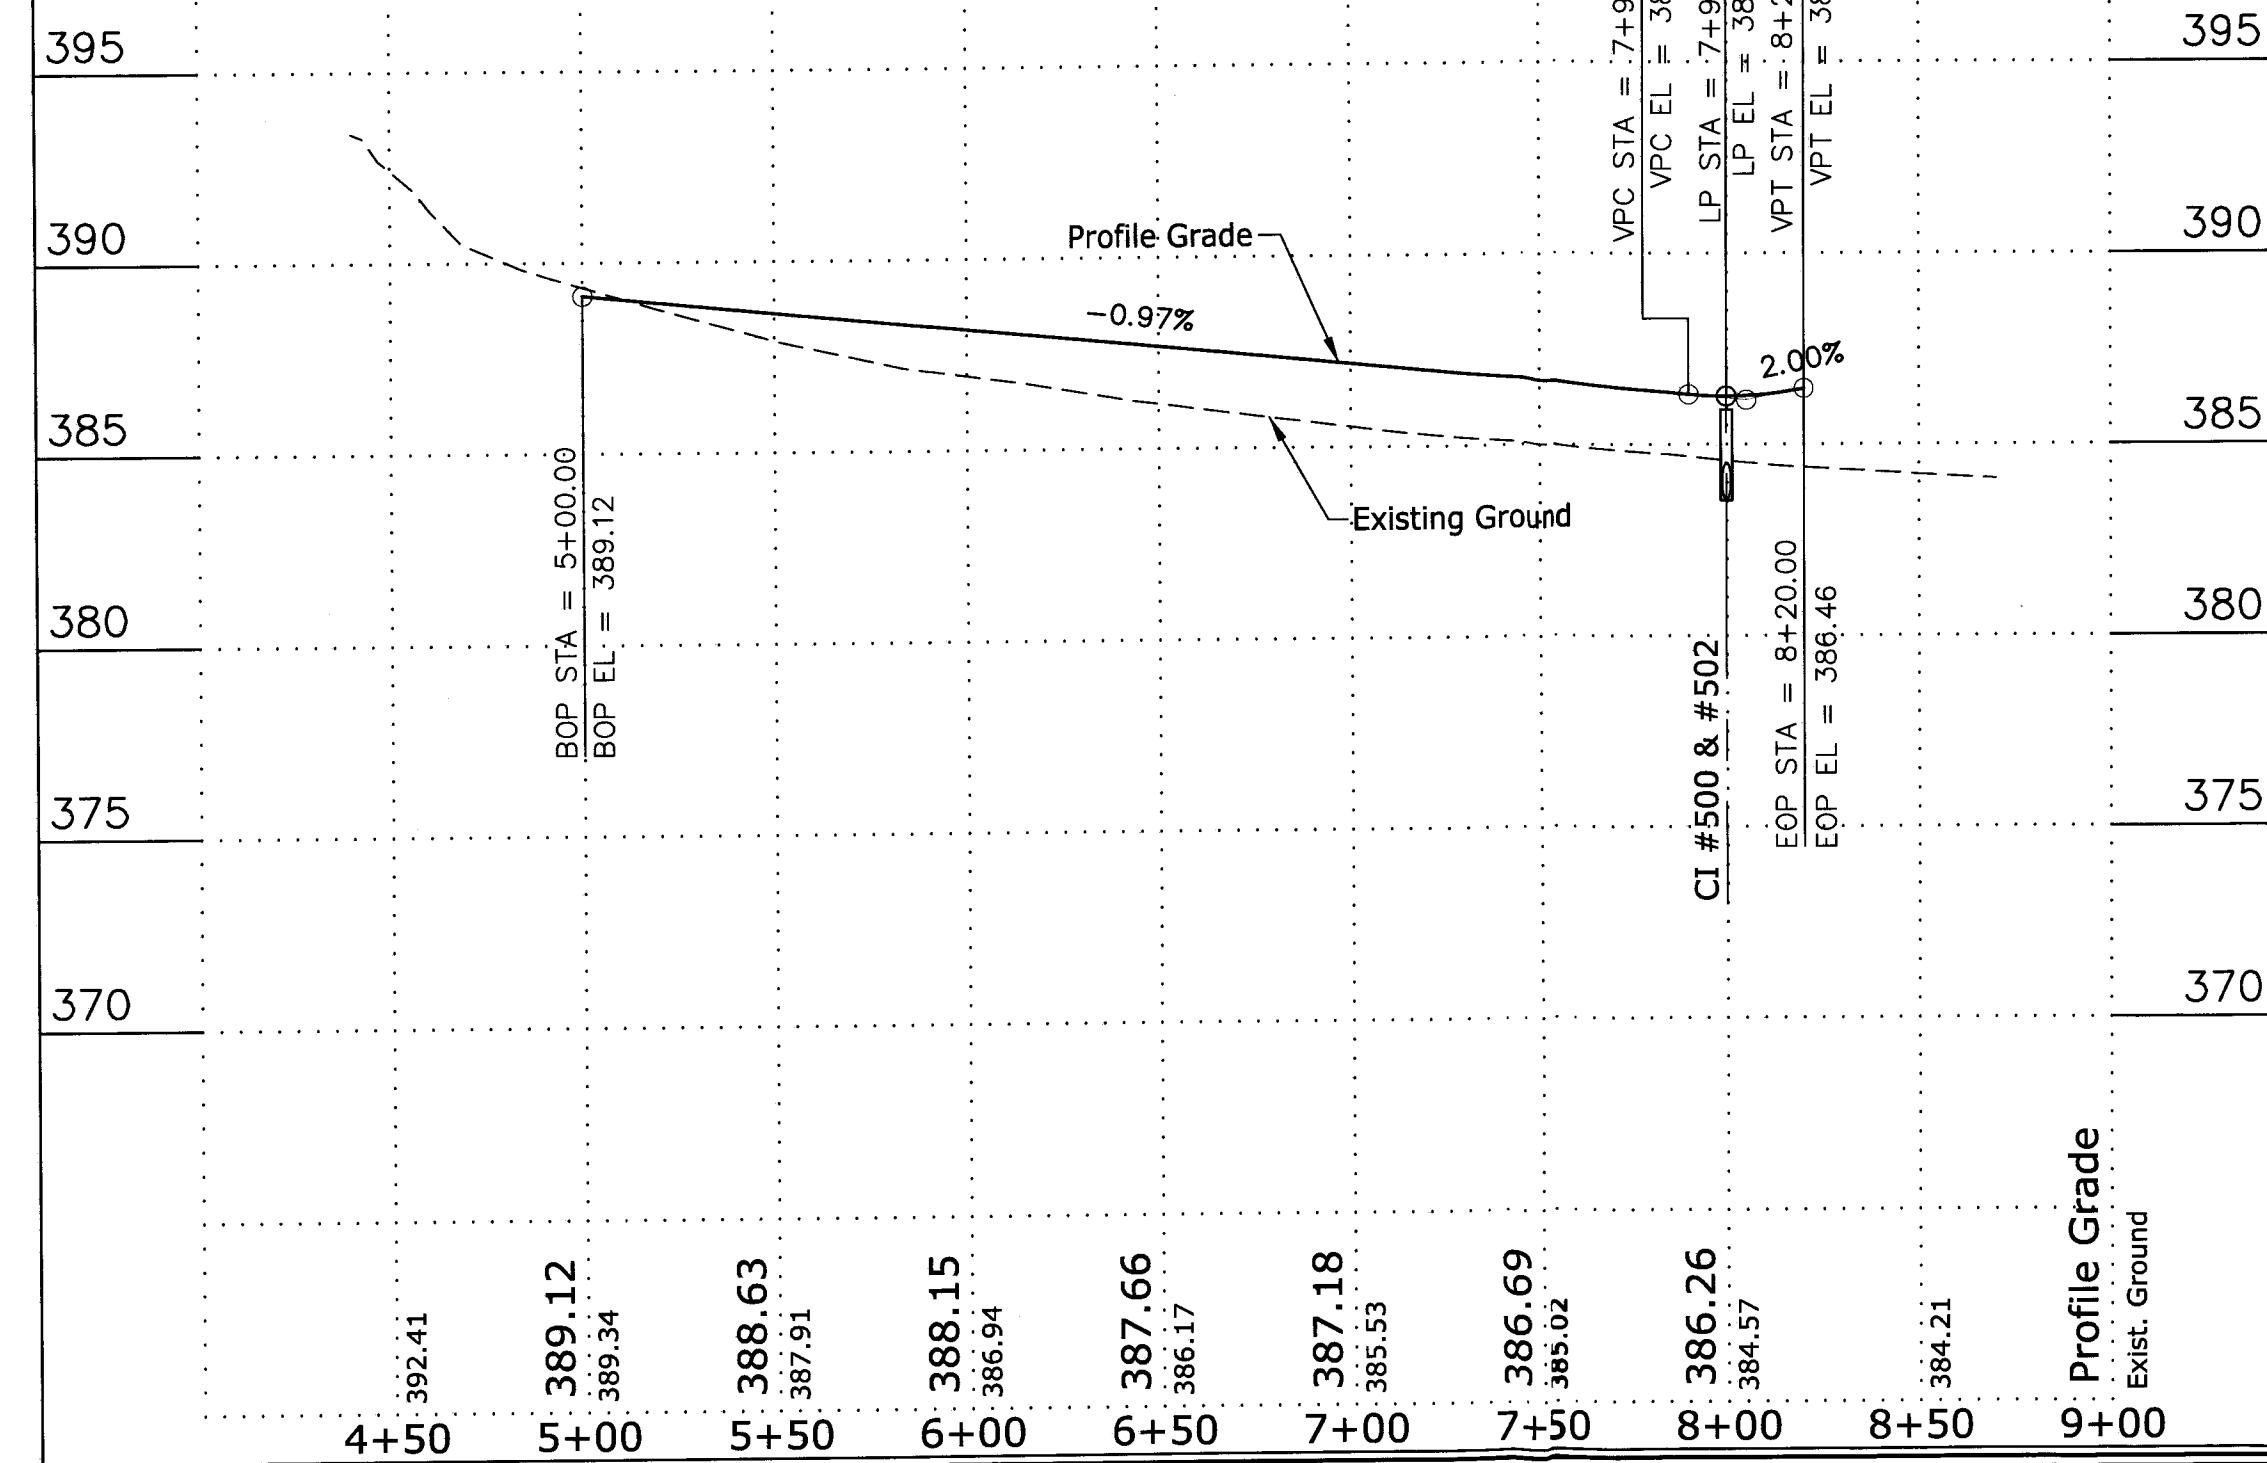

This drawing and/or specifications is provided as an instrument of service provided by Cash Wagner & Associates, PC and is intended for use on this project only. All drawings, specifications, designs, models, ideas, calculations, and arrangements appearing herein constitutes the original and unpublished work of and remains the property of Cash Wagner & Associates, PC. Any reproduction, use or disclosure of the proprietary information contained herein without the prior written consent of the Cash Wagner & Associates, PC is strictly prohibited.

Written dimensions shown hereon shall take precedence over scaled dimensions. Contractors shall calculate and measure required dimensions. Notify Cash Wagner & Associates, PC with any variations in dimensions or conditions from those indicated on these drawings. This drawing was based on available information. Commencement of work constitutes verification and acceptance of existing conditions.

Application of a material or equipment to work installed by others constitutes acceptance of that work and assumption of responsibility for satisfactory installation.

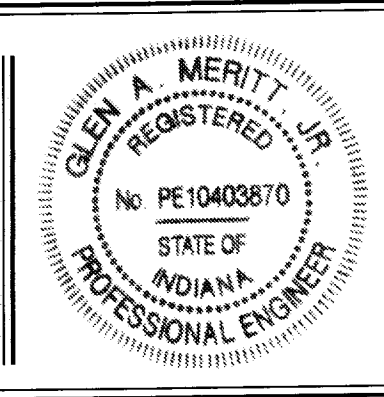

Glen A. Merritt
SIGNATURE DATE 16 Sept 14

CASH WAGNER & ASSOCIATES, PC
CONSULTING ENGINEERS • LAND SURVEYORS

NO.	DATE	BY	DESCRIPTION

PROJECT NO.:	14-1878
DESIGNED BY:	G.A.M.
DRAWN BY:	G.A.M.
FILENAME:	Rcp01002.dwg
LAYOUT TAB:	
SCALE:	None

PROJECT: **KINWAY PARK**
ADDRESS: **HECKEL ROAD**
EVANSVILLE, IN

SHEET TITLE: **ROAD #1**
PLAN & PROFILE

DATE: **09.16.14**
DRAWING NO.: **C-105**
OF: 18

APPROVED
OCT 14 2014
VANDERBURGH COUNTY
DRAINAGE BOARD