

SHADOW BLUFF ESTATES

APPROVALS

SANITARY SEWER PLANS

RECOMMENDED BY: _____ DATE: _____

APPROVED BY: _____ DATE: _____

DRAINAGE PLANS


RECOMMENDED BY: _____ DATE: _____

APPROVED BY: _____ DATE: _____

ROADWAY PLANS

RECOMMENDED BY: _____ DATE: _____

APPROVED BY: _____ DATE: _____

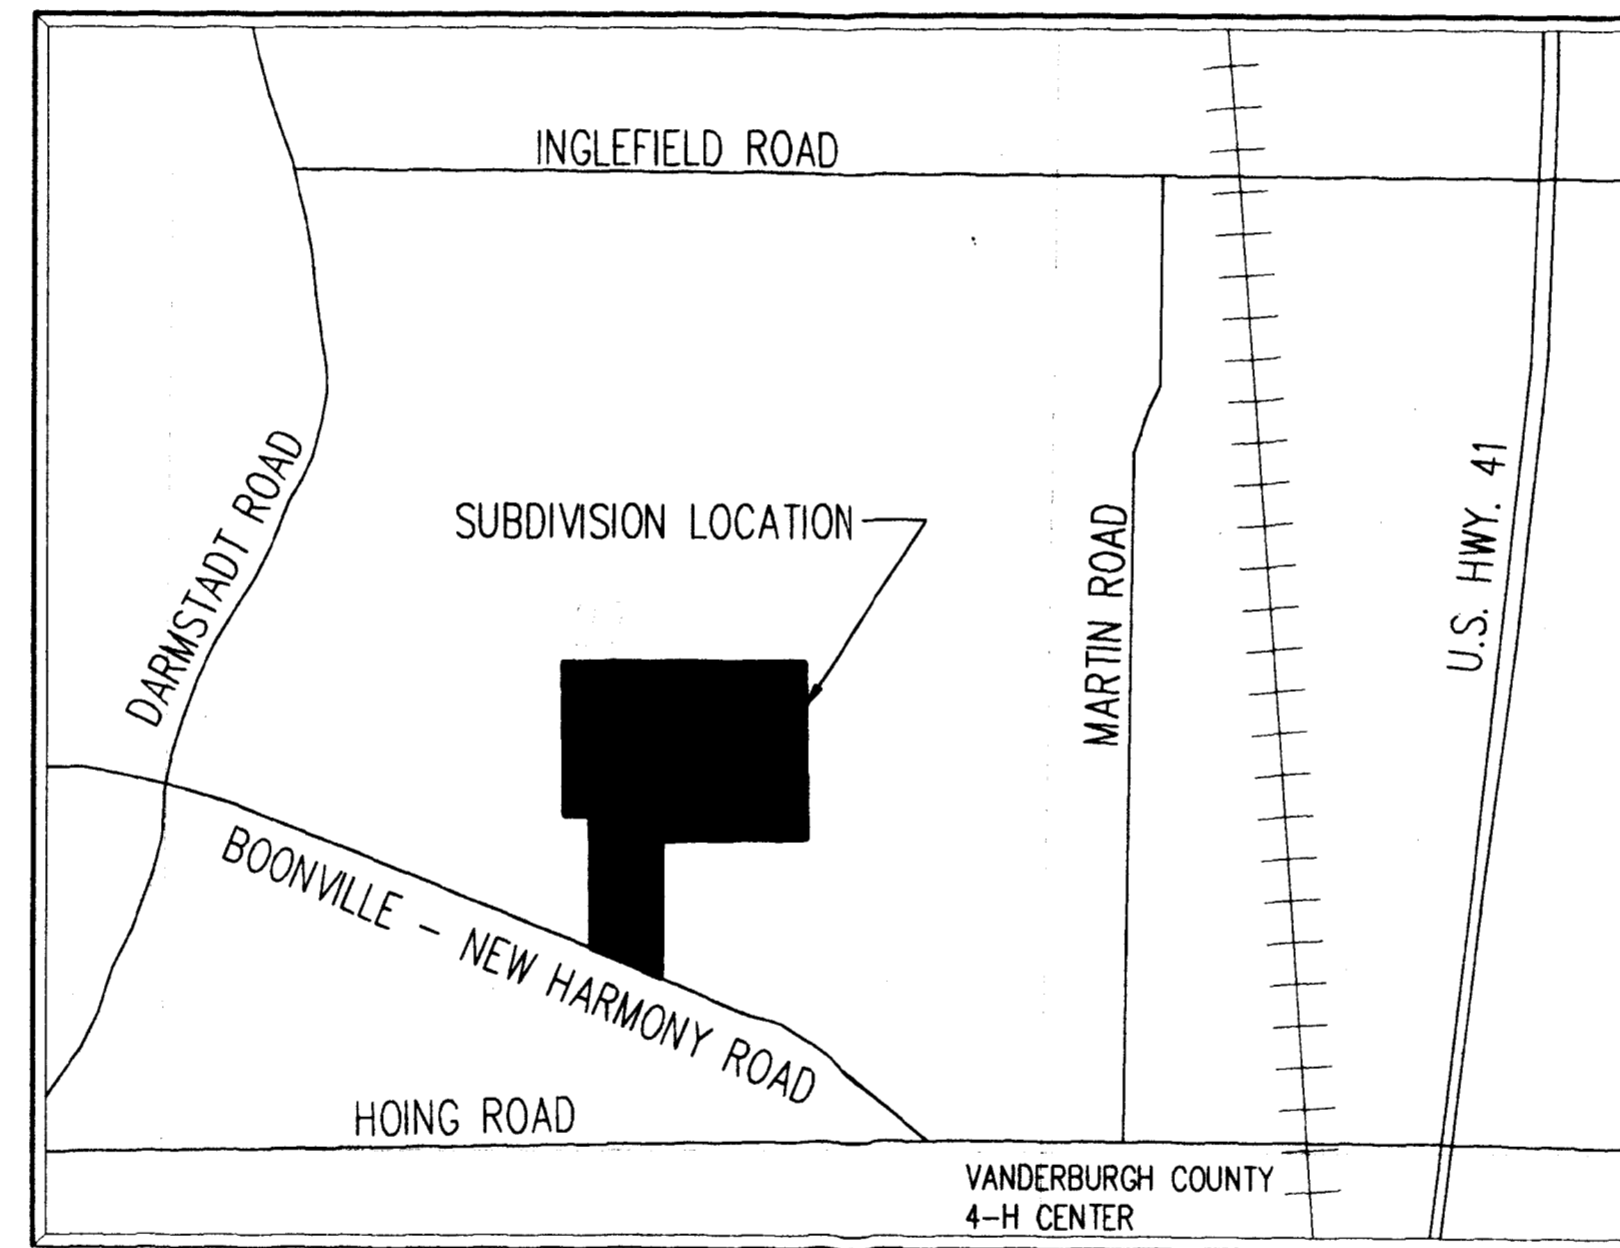

LOCATION MAP

SCALE: 1"=1000'

SHEET INDEX

COVER SHEET	
PLAT	P
PLAN & PROFILE	RP-1
PLAN & PROFILE	RP-2
PLAN & PROFILE	RP-3
PLAN & PROFILE	RP-4
STORM PROFILE	STP-1
SANITARY DETAILS	DE-1
PAVEMENT DETAILS	DE-2
STORM DETAILS	DE-3

NOTIFICATION REQUIREMENTS

THE CONTRACTORS SHALL NOTIFY ALL UTILITIES 48 HOURS BEFORE BEGINNING WORK FOR FIELD LOCATIONS. THE UTILITIES TO BE NOTIFIED INCLUDE THE FOLLOWING:

- SOUTHERN INDIANA GAS & ELECTRIC COMPANY
 - EVANSVILLE WATER & SEWER UTILITY
 - AMERITECH
 - TCI OF EVANSVILLE
- 1-800-382-5544

THE FOLLOWING GOVERNMENTAL AGENCIES SHALL BE NOTIFIED 24 HOURS PRIOR TO BEGINNING WORK AND ON A DAILY BASIS THEREAFTER WHEN PERFORMING THE WORK LISTED BELOW:

- STORM SEWERS, STREET SUBGRADE, & STREETS
TOWN OF DARMSTADT 867-1413
- SANITARY SEWERS
TOWN OF DARMSTADT-SEWER MAINT. DEPT. 867-1413

SITECON, Inc.
Engineers-Surveyors
600 S.E. Eighth Street Suite 2
Evansville, Indiana 47713
(812) 423-2320