
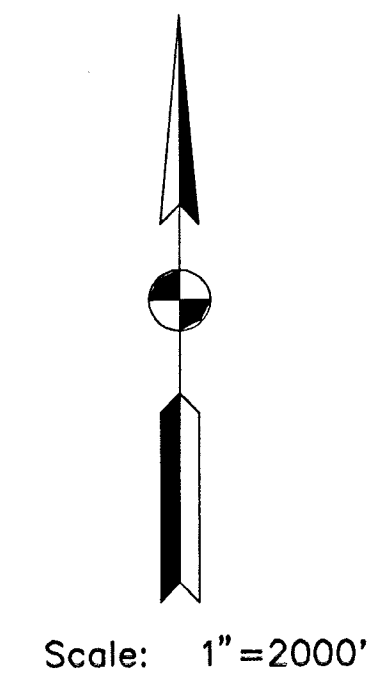


PROJECT NO. VC-03-07-01 HARLAN AVENUE EXTENSION VANDERBURGH COUNTY, INDIANA

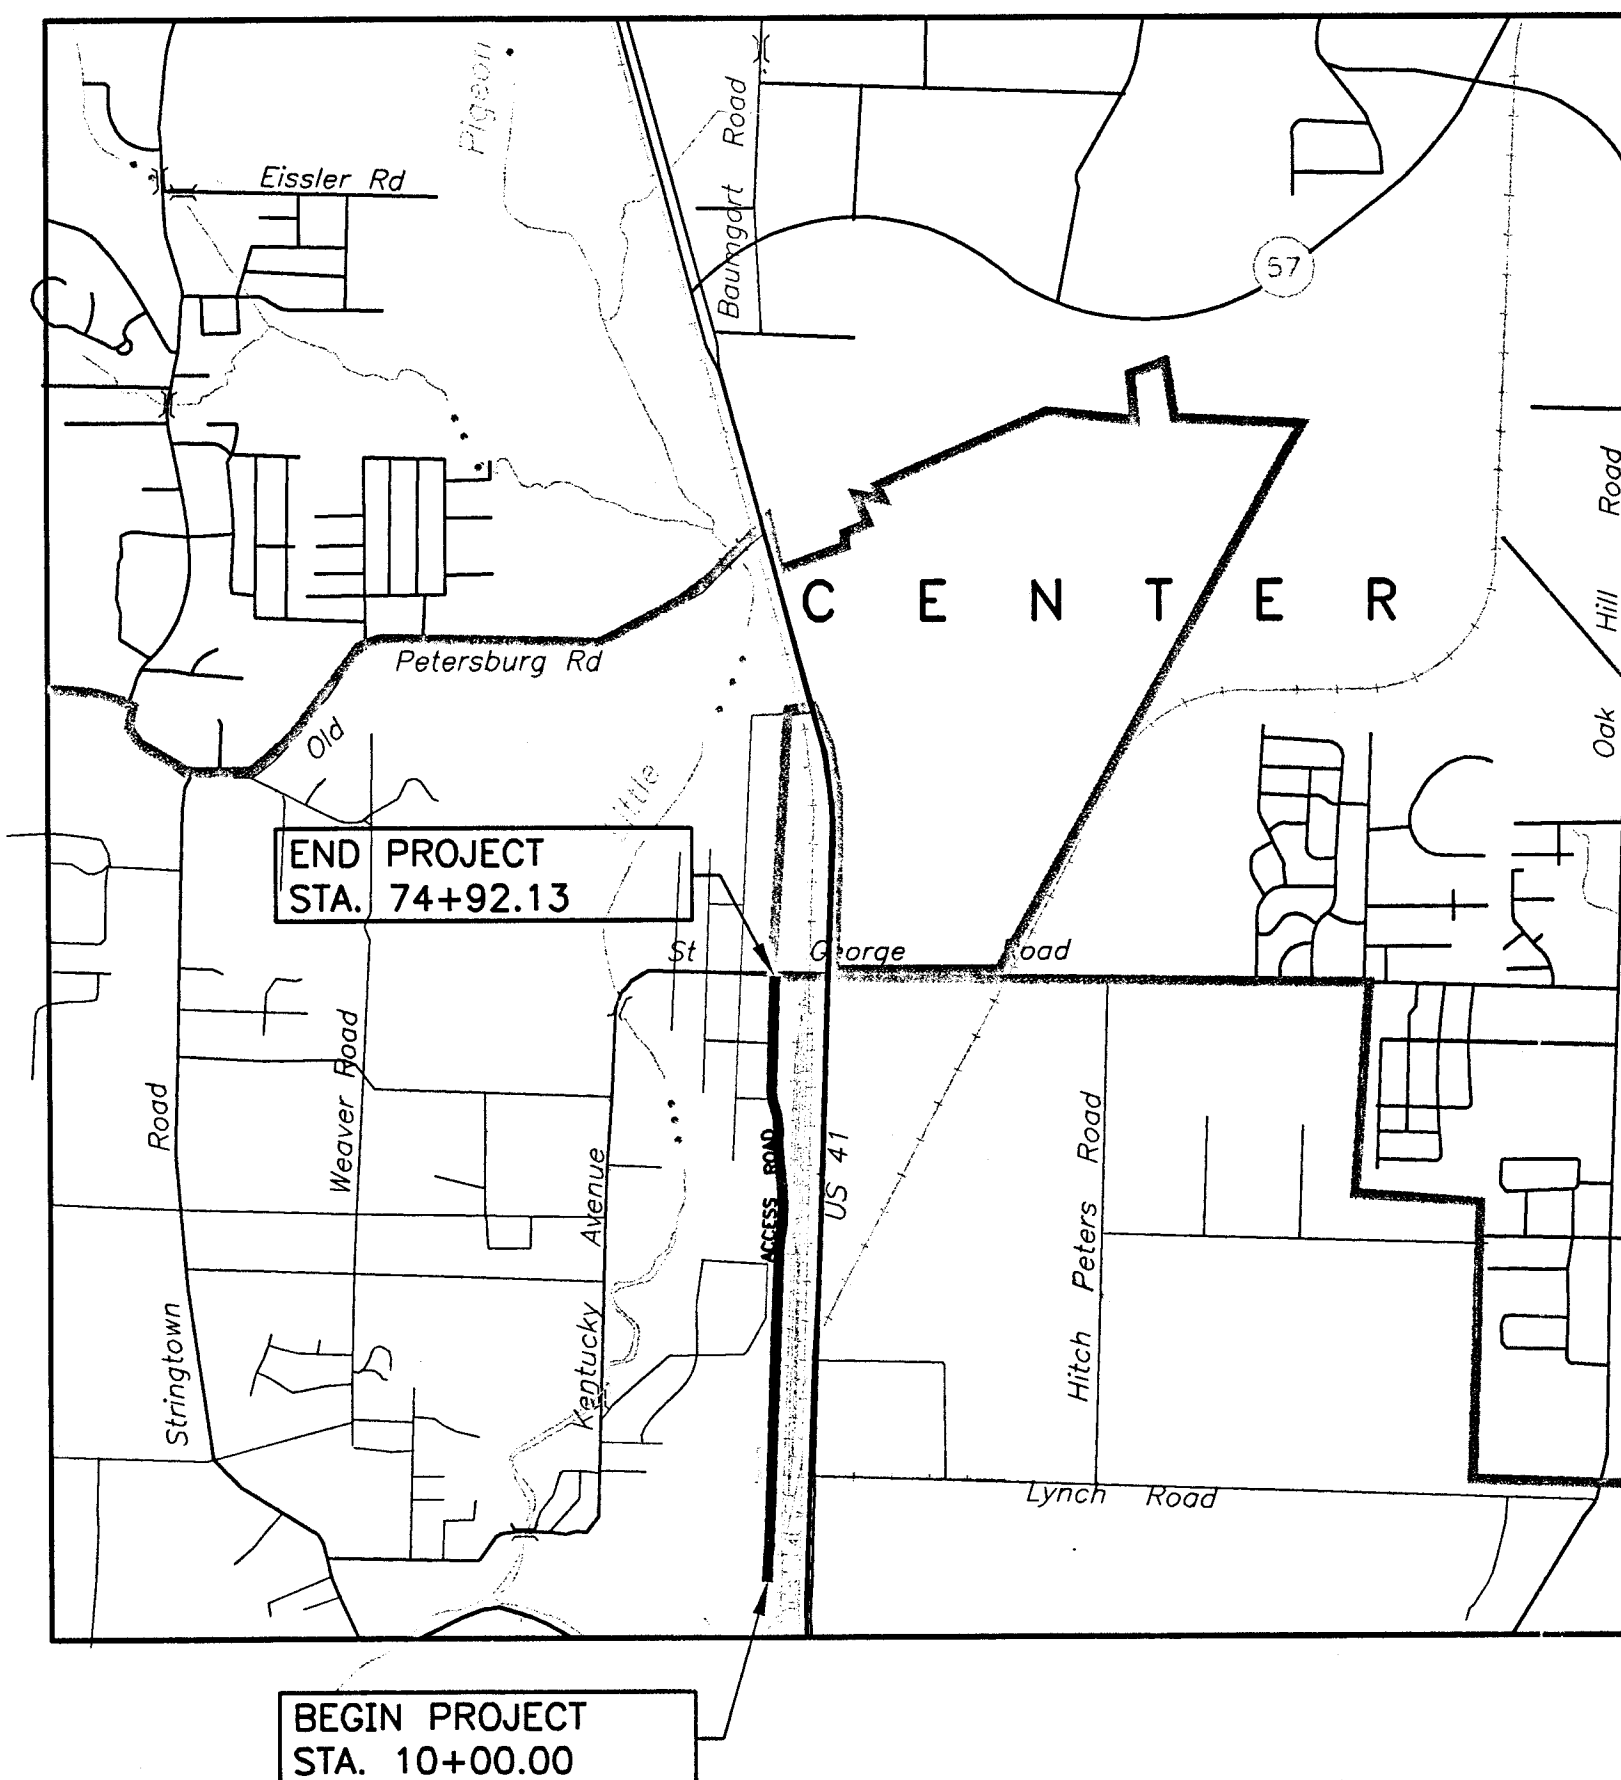

LOCATION MAP

CENTER TWP.
VANDERBURGH CO.
SEC. 4 & 9, T 6 S, R 10 W

ROADWAY PLANS

APPROVED BY:
VANDERBURGH COUNTY BOARD OF COMMISSIONERS

DAVID MOSBY, PRESIDENT DATE

CATHERINE FANELLO, VICE PRESIDENT DATE

SUSAN CROUCH, MEMBER DATE

RECOMMENDED FOR APPROVAL

COUNTY HIGHWAY ENGINEER DATE

VANDERBURGH COUNTY BOARD OF PUBLIC WORKS

JOHN SCHULTZ, PRESIDENT DATE

TOM SHETLER JR., VICE PRESIDENT DATE


EDGAR KUHNLSCHMIDT, MEMBER DATE

RECOMMENDED FOR APPROVAL

PAT KEEPER, CITY ENGINEER DATE

THESE PLANS PREPARED BY :
BERNARDIN • LOCHMUELLER & ASSOC., INC.

6200 VOGEL ROAD
EVANSVILLE, INDIANA 47715
(812) 479-6200

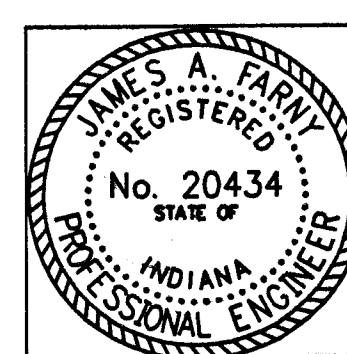

CERTIFIED BY : _____ DATE : _____
(812)479-6200

ISSUED FOR BID
6/27/03