



**TYPICAL SECTION ACCESS ROAD**  
 SCALE: 3/8" = 1'-0"  
 STA. 10+00.00 TO STA. 62+00.00

NOTE:  
 Tack Coat Between All Bituminous Layers  
 Prime Coat Between Aggregate And Bituminous Layer

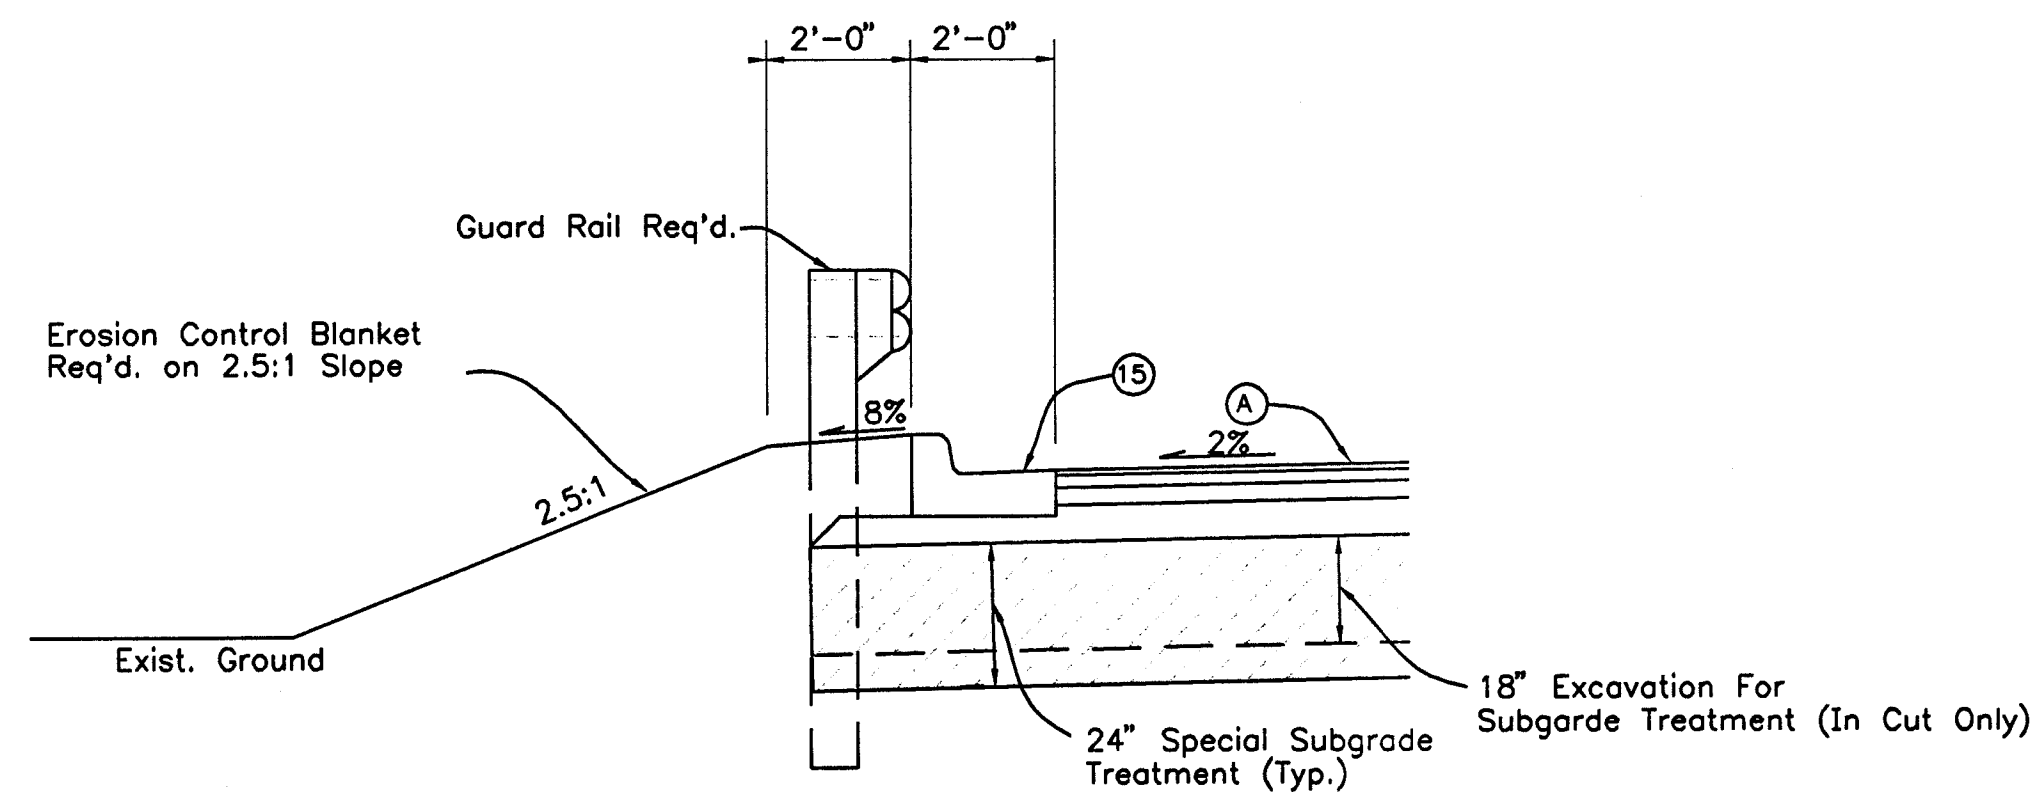

**SHOULDER DETAIL**  
 SCALE: 3/8" = 1'-0"  
 STA. 44+75.00 TO STA. 51+75.00  
 See Cross Sections For Slope Transitions

- Legend**
- (A) 110#/SY HMA Surface, Type B on  
220#/SY HMA Intermediate, Type B on  
330#/SY HMA Base Type B on  
6" Compacted Agg. for Base. Size No. 53
  - (F) Conc. Sidewalk
  - (15) Curb & Gutter, Concrete
  - (26) Sodding, Nursery

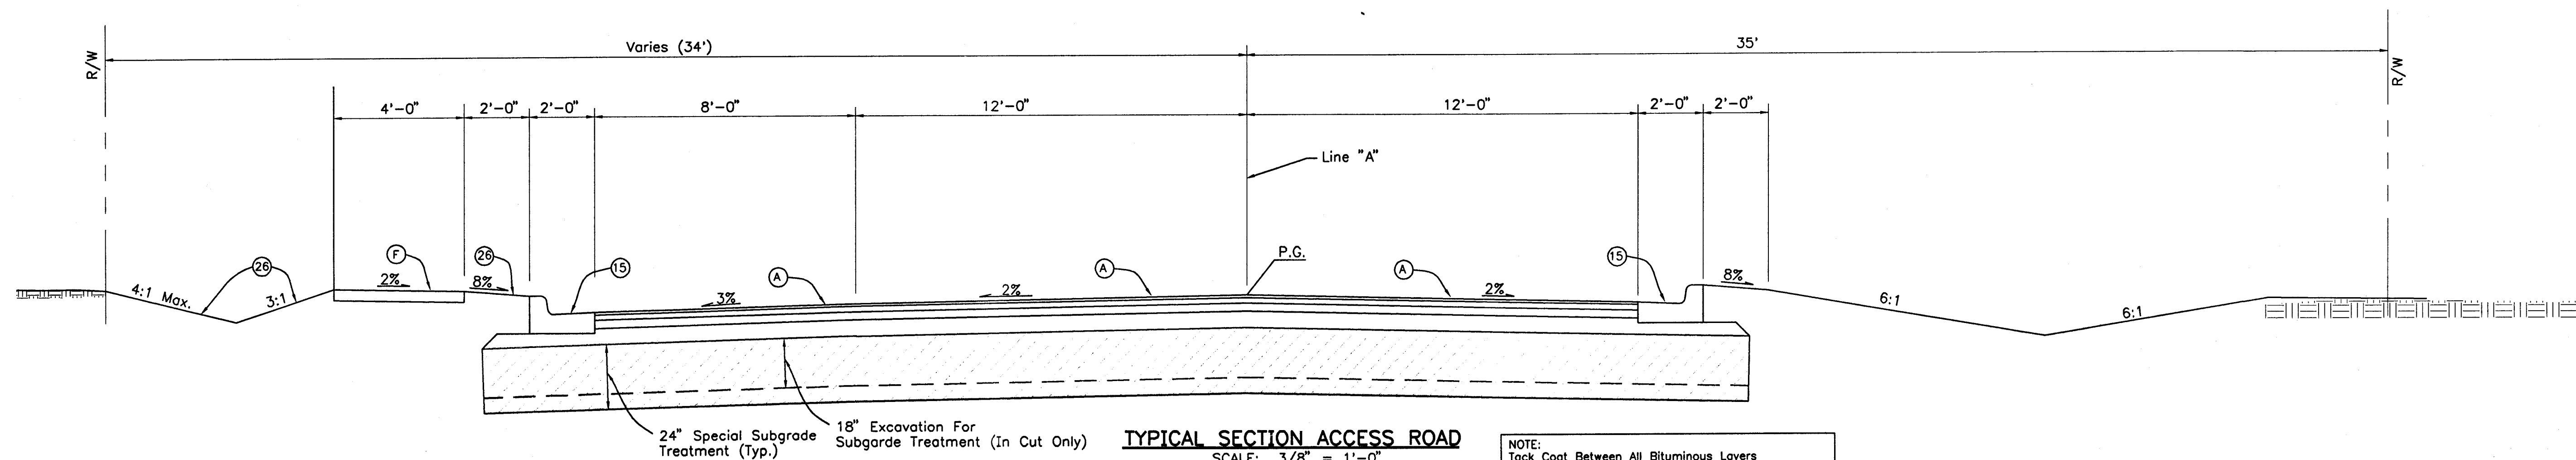


**TYPICAL SECTION ACCESS ROAD**  
 SCALE: 3/8" = 1'-0"  
 STA. 62+00.00 TO STA. 74+93.07

NOTE:  
 Tack Coat Between All Bituminous Layers  
 Prime Coat Between Aggregate And Bituminous Layer

This drawing is the property of Bernardin Lochmueller & Associates. All layouts and designs were created for use on a specific project. No part of this design or drawing shall be disclosed to any person or organization without the express written permission of Bernardin Lochmueller & Associates. Contractors shall verify and be responsible for all dimensions and conditions on the site. Contractor shall notify Bernardin Lochmueller & Associates of any variations from the design shown hereon.

Num.	Description	Date

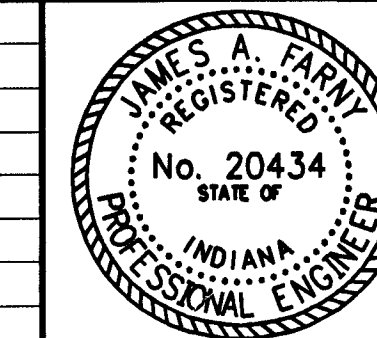

**TYPICAL SECTIONS**  
 FOR  
**HARLAN AVE. EXTENSION**  
 WANDERBURGH COUNTY, INDIANA

Prepared By: **BERNARDIN LOCHMUELLER & ASSOC., INC.**  
 Planners - Engineers - Surveyors

DATE: \_\_\_\_\_  
 PROJECT NO.: \_\_\_\_\_  
 ISSUED: \_\_\_\_\_

2