


# OAK HILL CEMETERY

THIS PLAT TO CORRECT A FORMER PLAT OF LOT 54 BLOCK 19 AND VOIDS ANY FORMER PLAT OF SAID LOT. ALSO SHOWS ADDITIONAL LOTS IN BLOCK 20, LOTS NO. 94-95-96-97-98-99-100 AND BLOCK 23 LOTS NO. 146 AND 147.

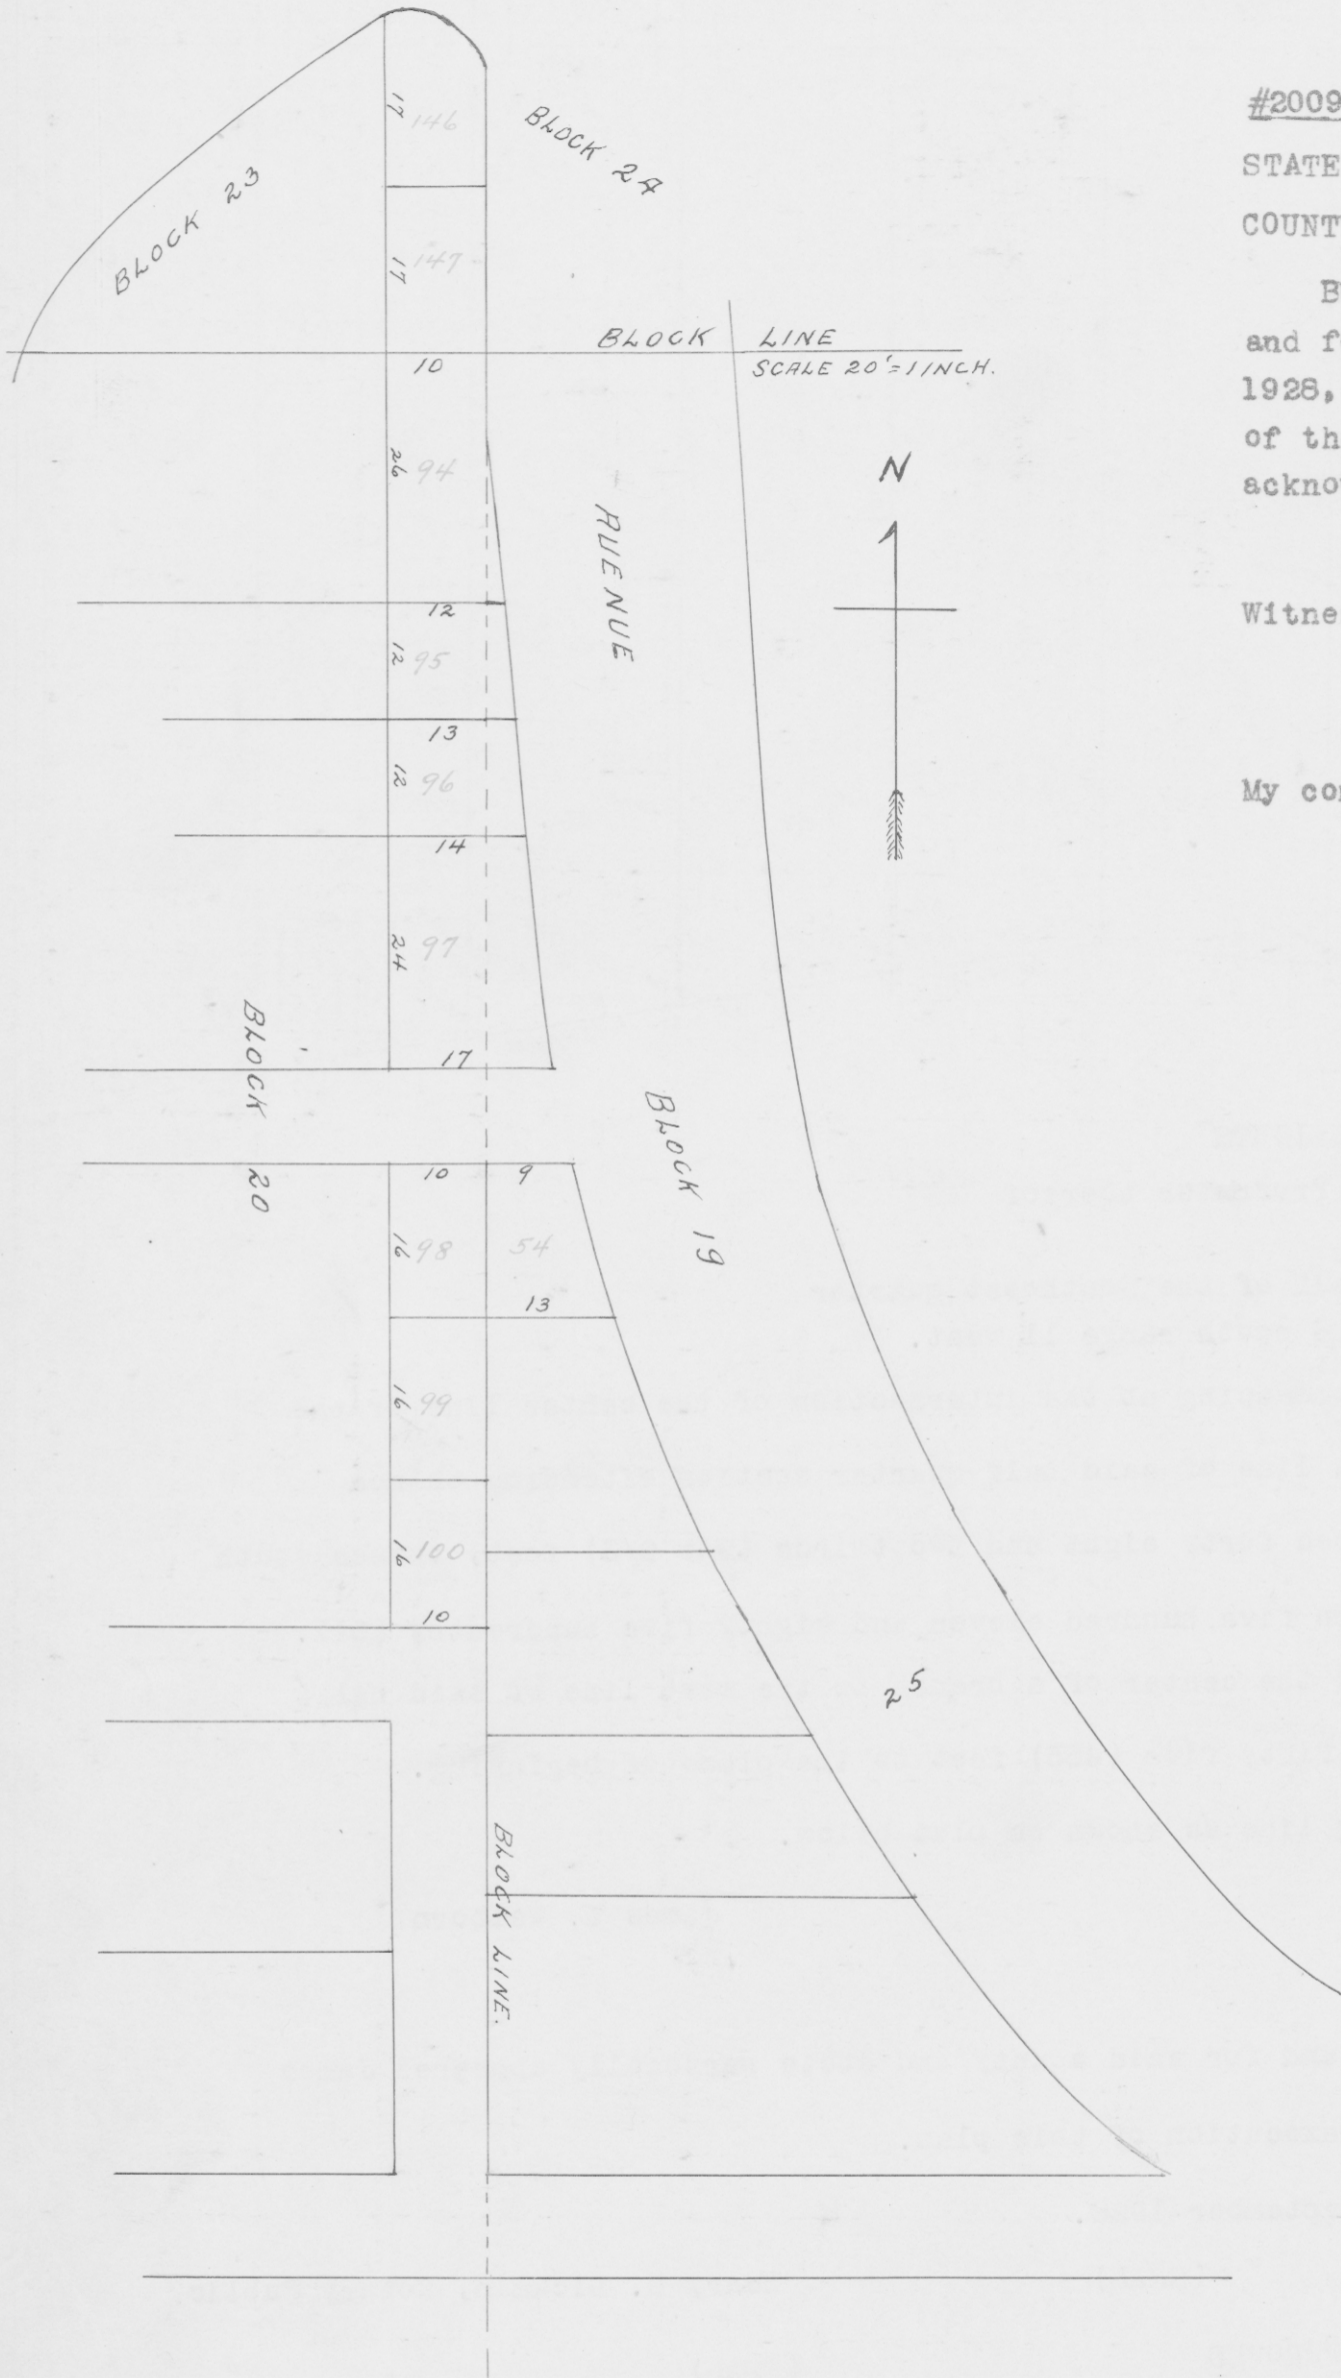

#20096

STATE OF INDIANA }  
COUNTY OF VANDERBURGH } S.S.

Before me, the Undersigned, a Notary Public in and for said County and State, this 31 day of Dec. 1928, personally appeared A. R. Messick, President of the Board of Trustees, of Oak Hill Cemetery and acknowledged aforesaid correction and additions.

A. R. Messick, President

Witness my hand and notarial seal.

(SEAL)

E. W. Ebmeier,

Notary Public.

My commission expires October 11th, 1930.

RECORDED.....DECEMBER.....31, 1928

Alvin R. Gehret R.V.C.