


# OAK HILL CEMETERY

SECTION K. EASTERN ADDITION  
THIS PLAT IS TO CORRECT A FORMER  
PLAT COMPRISING LOTS #27-49-50-75-76 & 100,  
ALSO SHOWING TWO(2) NEW LOTS 4A AND 8A.

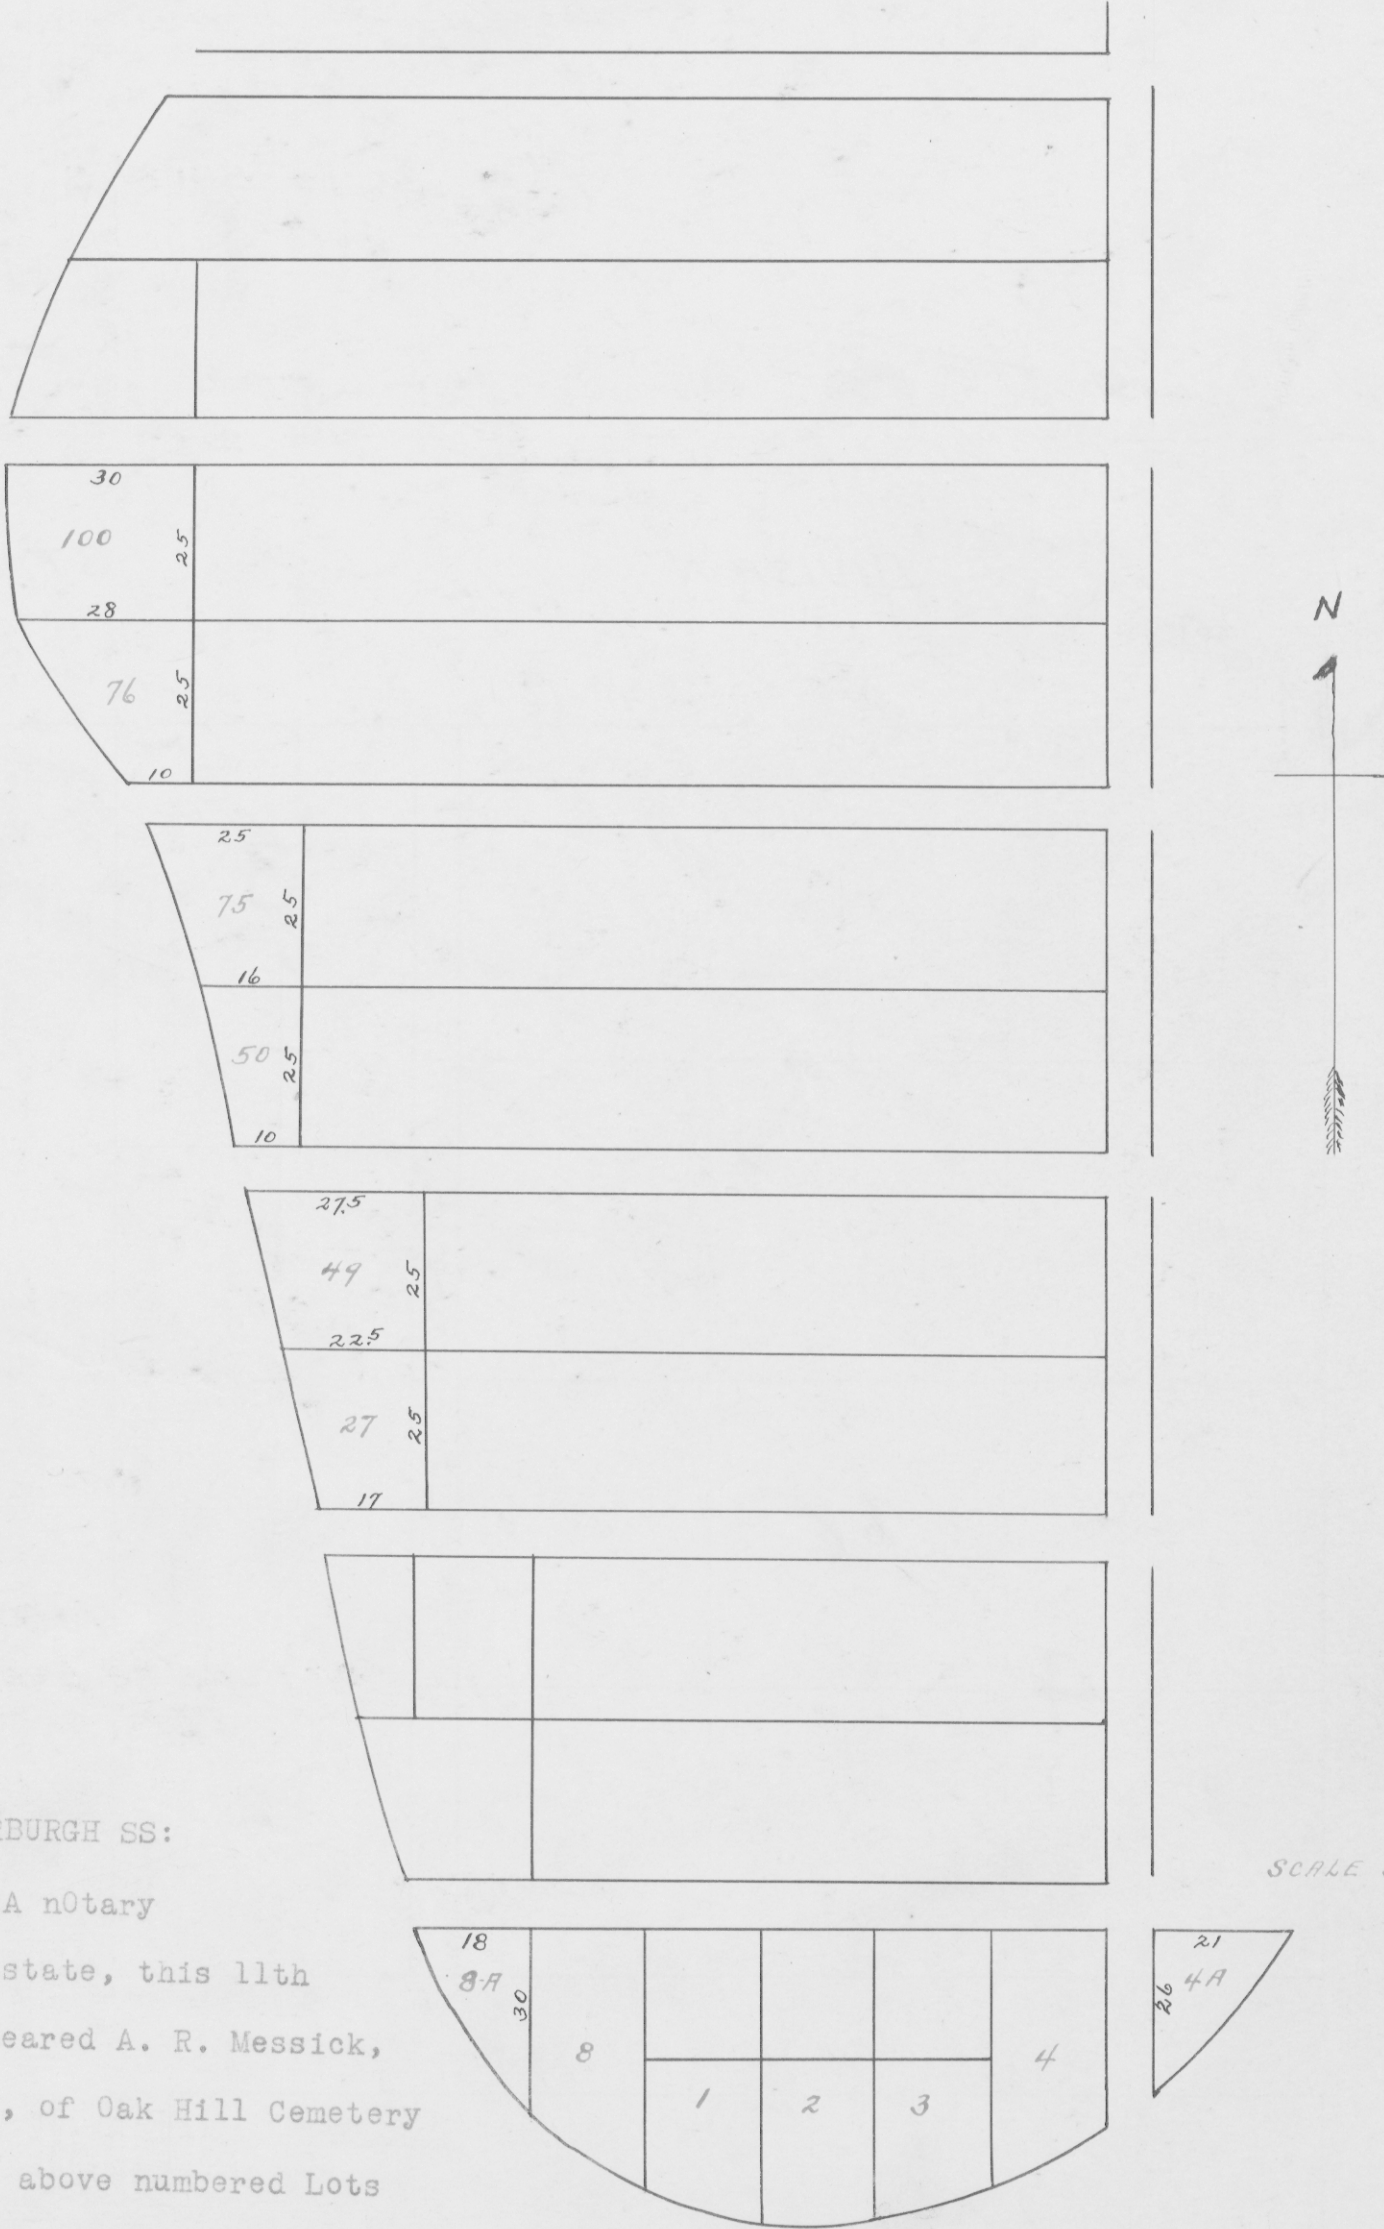

#11396

STATE OF INDIANA, COUNTY OF VANDERBURGH SS:

Before me, the Undersigned, A notary public in and for said county and state, this 11th day of April, 1928, personally appeared A. R. Messick, President of the Board of Trustees, of Oak Hill Cemetery and acknowledged the correction of above numbered Lots in Sec. K.

This plat cancels all former plats of aforesaid lots.

A. R. Messick, President.

Witness my hand and notarial seal this 11th day of April, 1928.

Mabel Zumstein, Notary Public.

(SEAL)

My commission expires Feb. 5-1929.

RECORDED.....APRIL.....13, 1928

*Alvin P. Seebart R.V.C.*  
*Opal Shimer D. R.V.C.*