

PLAT OF  
 THE SECOND ADDITION TO  
 ROSE HILL JEWISH  
 CEMETERY

As laid out by the Board of Governors

A. Gross  
 Abe Strouse


A. Bitterman  
 R. Mannheim  
 Sidney L. Schenhaner

Board of Governors

State of Indiana  
 Vanderburgh County } SS

Before me the Recorder in and for said County,  
 this 10<sup>th</sup> day of Sept 1897, personally appeared the above named  
 A. Gross, Abe Strouse, A. Bitterman, R. Mannheim, and  
 Sidney L. Schenhaner Board of Governors of Rose Hill  
 Cemetery and acknowledged the execution of the annexed  
 Plat

Witness my hand and official seal

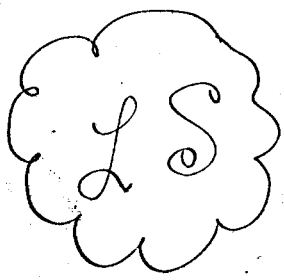


Edward H. Rasch REC

by J. H. Mann Deputy

Recorded Sept 10-1897  
 Edward H. Rasch REC

Surveyed and drawn by  
Jas D. Saunders C. E.  
Aug 1897.

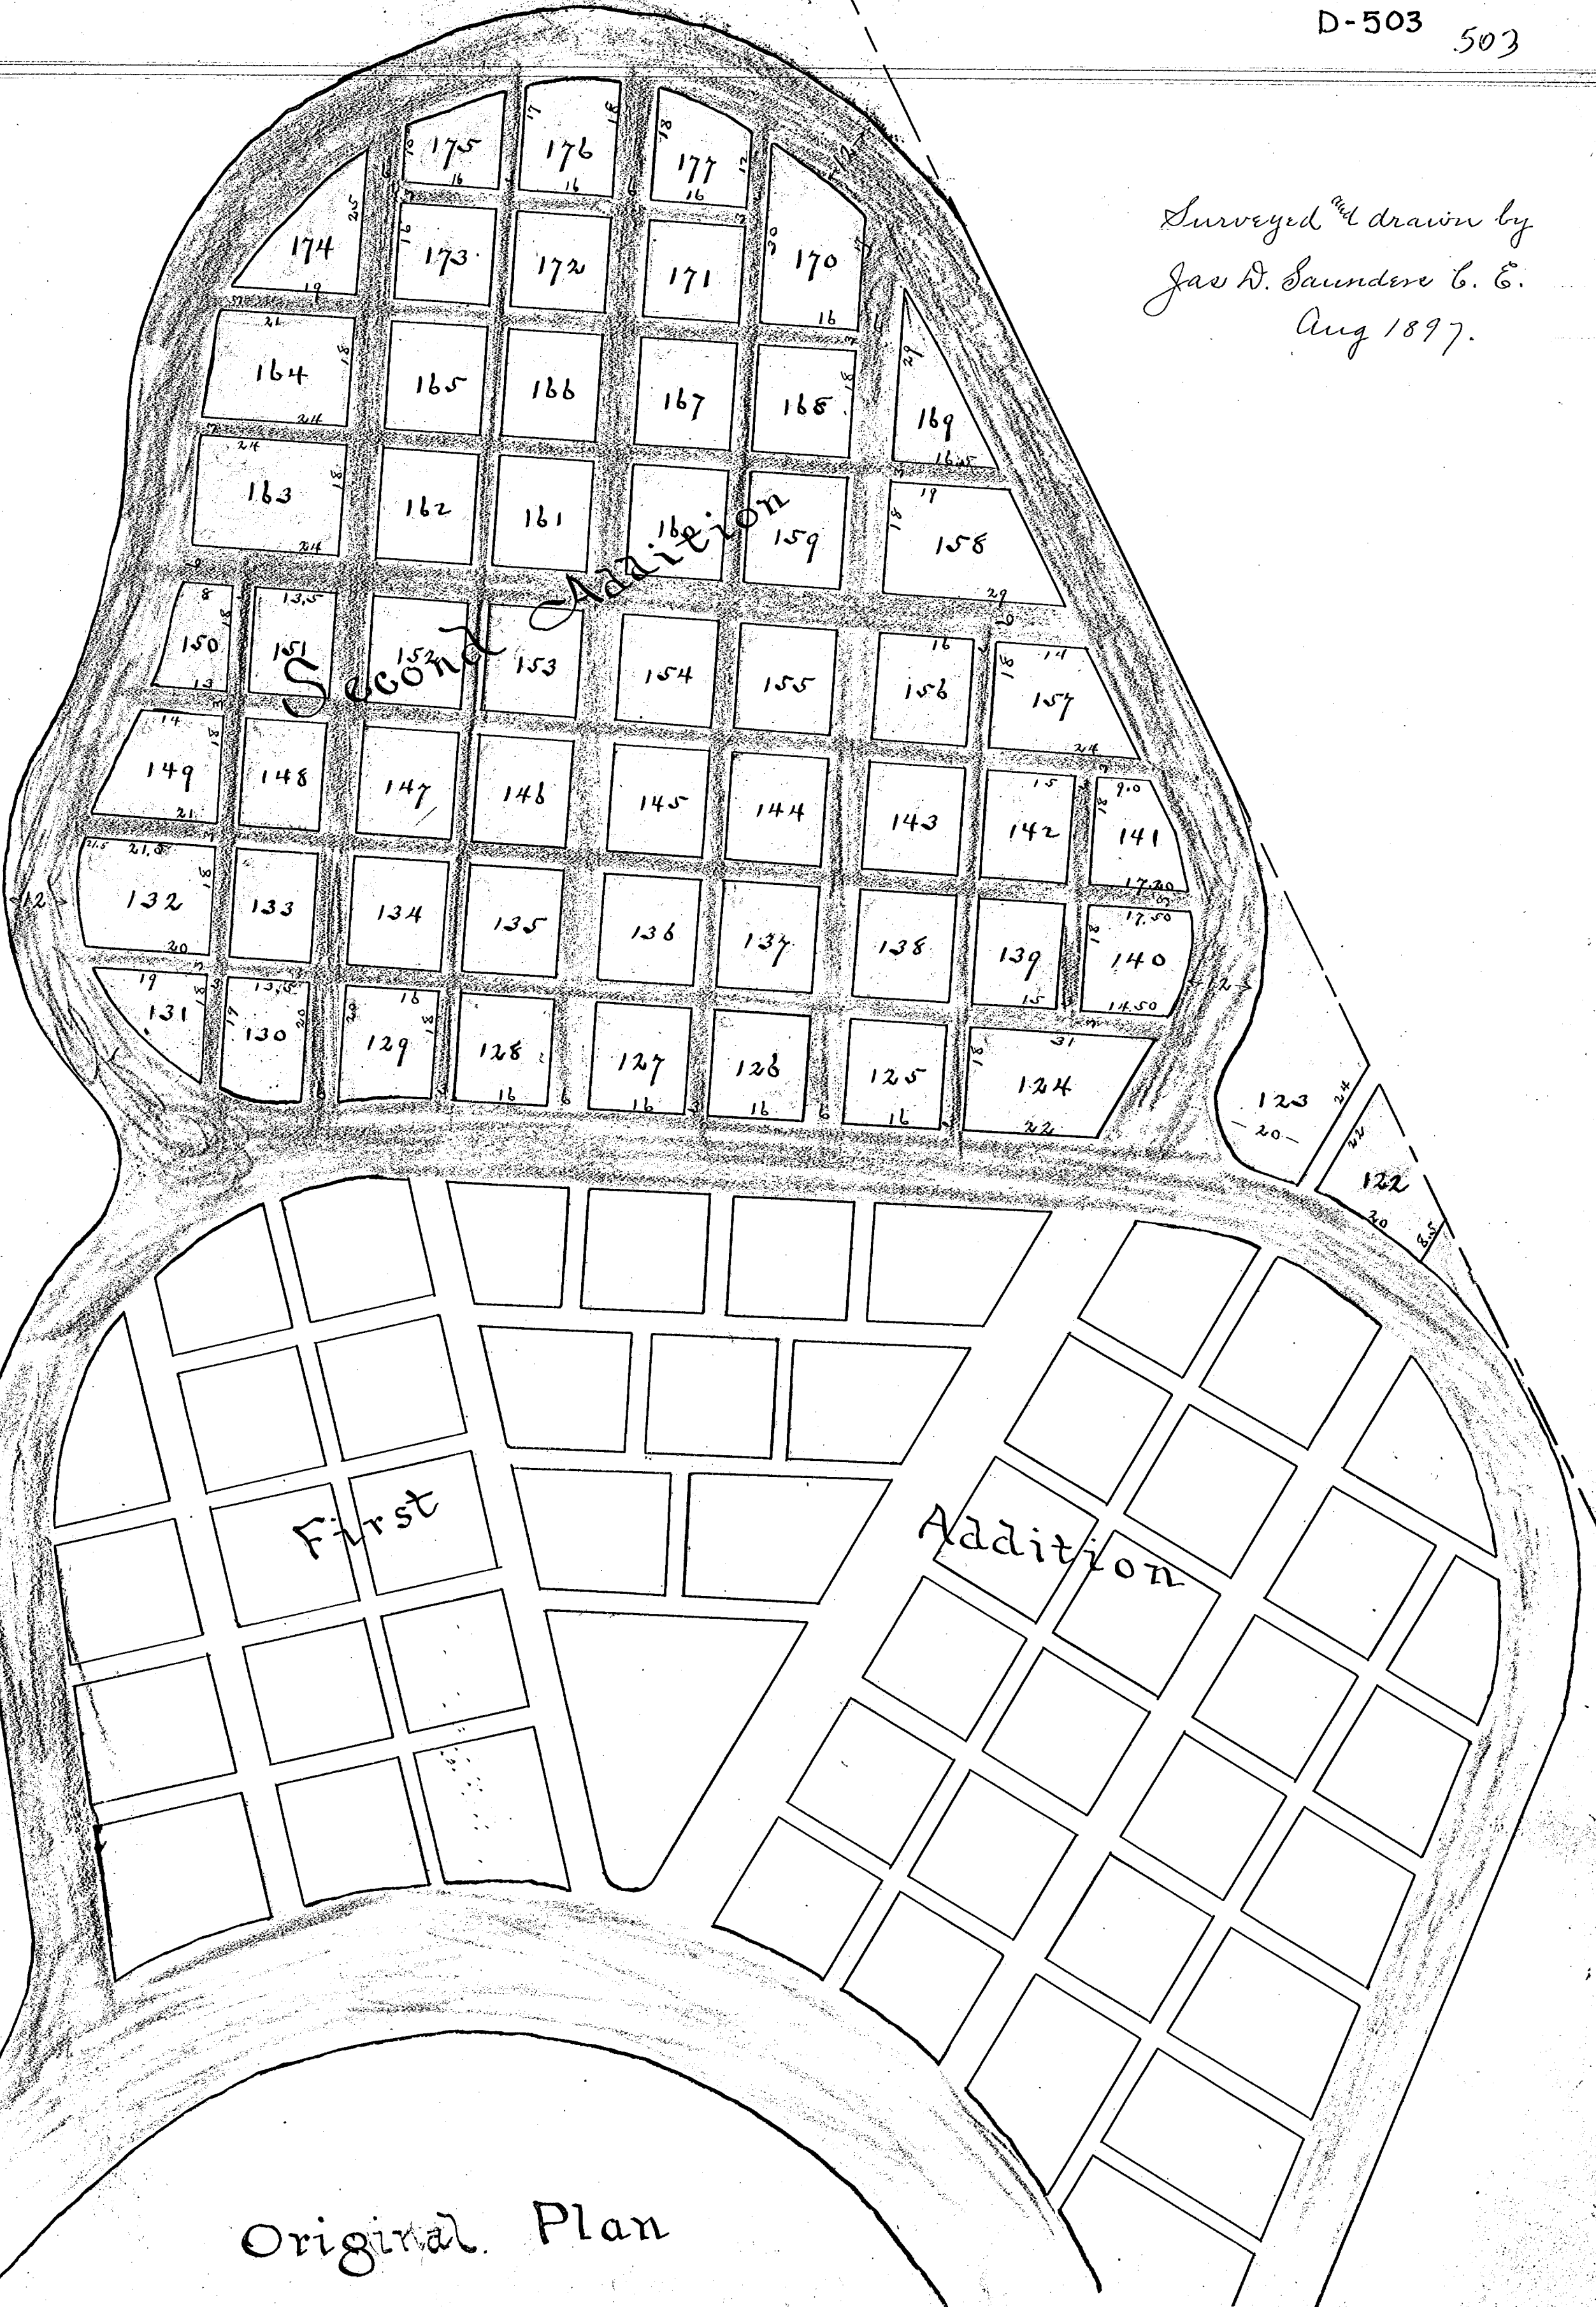

Original Plan