
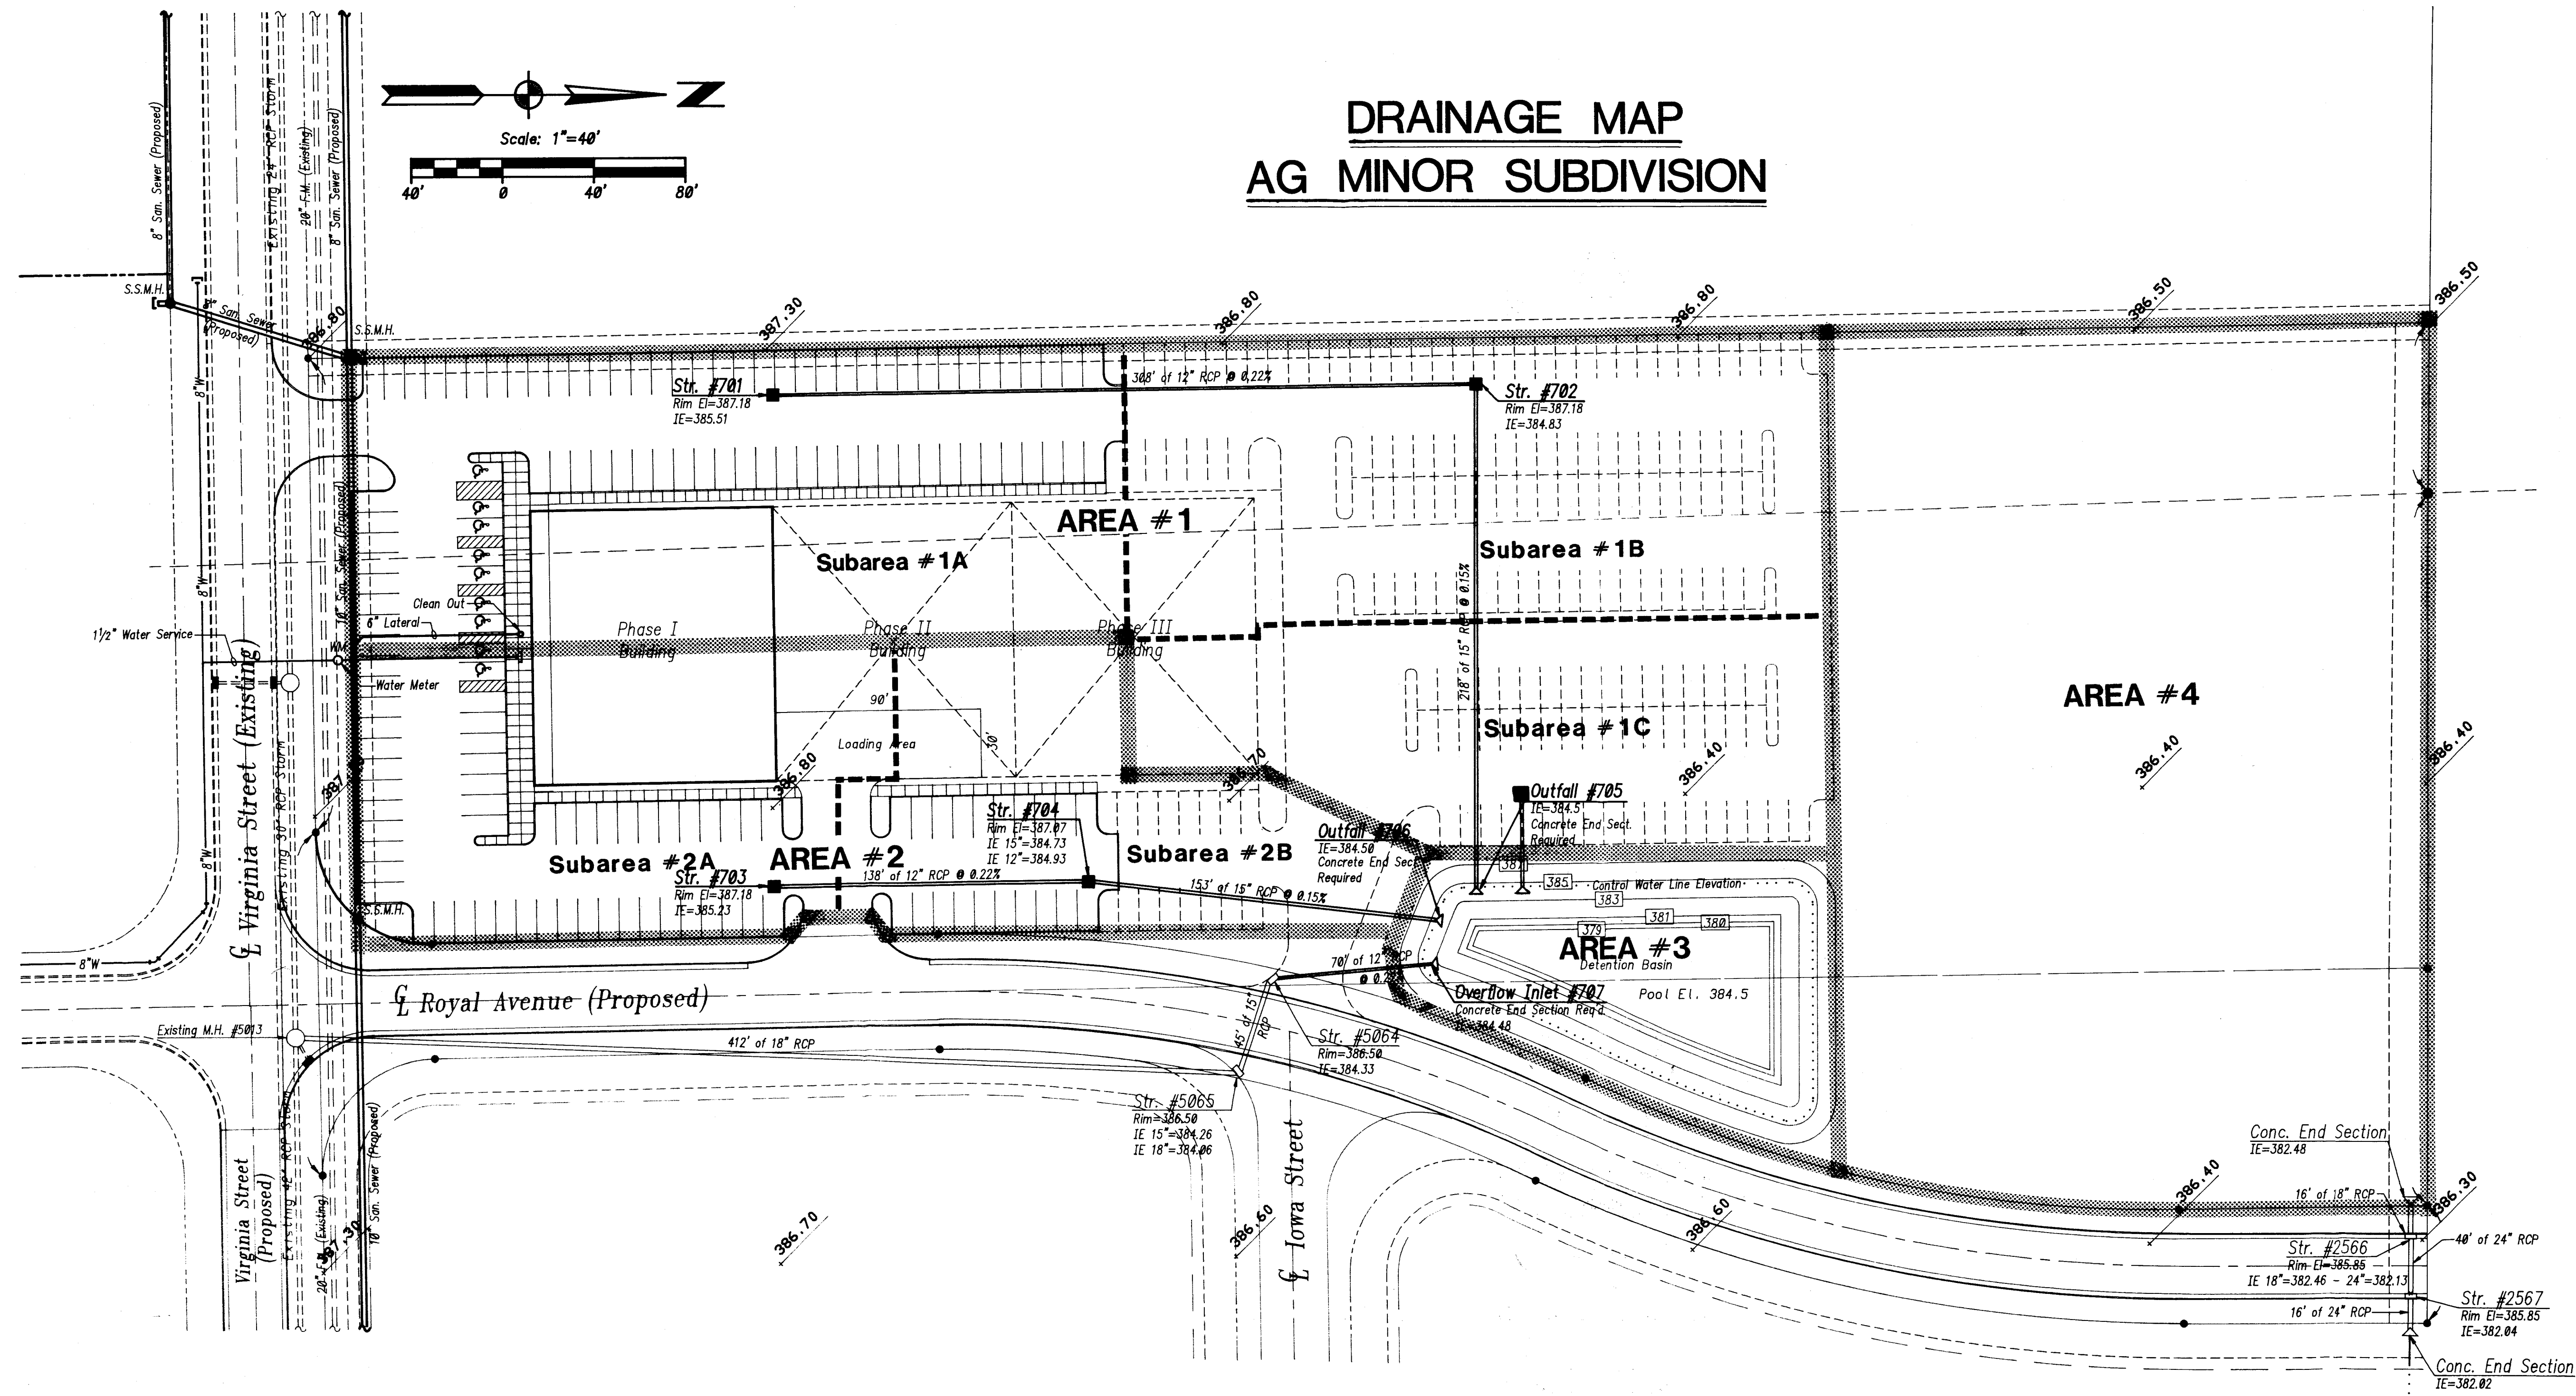


# DRAINAGE MAP AG MINOR SUBDIVISION

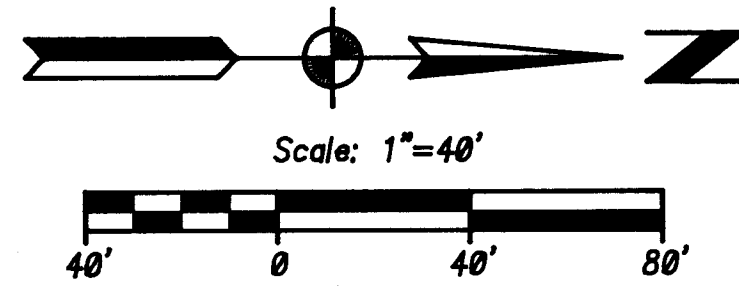


Area #	Area ac.
Area #1	
Subarea #1A	1.03
Subarea #1B	.906
Subarea #1C	.643
Area #2	
Subarea #2A	.658
Subarea #2B	.509
Area #3	2.31
Area #4	6.51 ac.

All lines, drawings, calculations, and measurements included or presented by this drawing are made by and the property of Morley and Associates, Inc. and were created for the use on and in connection with the specific project. None of such lines, drawings, calculations, or measurements shall be used for any other project without the written permission of Morley and Associates, Inc. With dimensions on these drawings and have precedence over any other drawings or specifications on the job and Morley and Associates, Inc. shall not be held liable for any errors or omissions on the drawings or conditions shown by these drawings.

**Morley and Associates, Inc.**  
Consulting Engineers/Surveyors/Architects  
605 S.E. Martin Luther King Jr. Blvd.  
Evansville, Indiana 47713  
(812) 464-9585

Project: **AG Minor Subdivision**  
Sheet Title: **DRAINAGE MAP**

Revisions	
No.	Description

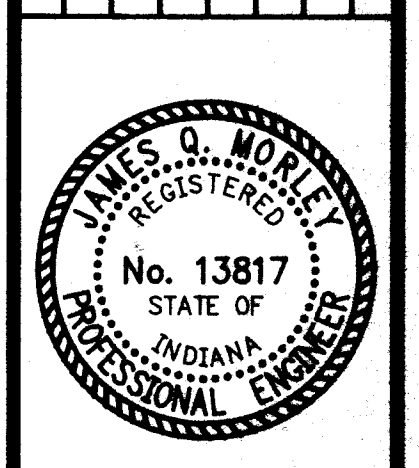

Scale: **1"=40'**  
Designed By: D.H. Job Number: 93-2718-1  
Drawn By: pb Date: 11-19, 1993-14-12  
Checked By: File Name: DRAIN.DWG  
Sheet Number:

