

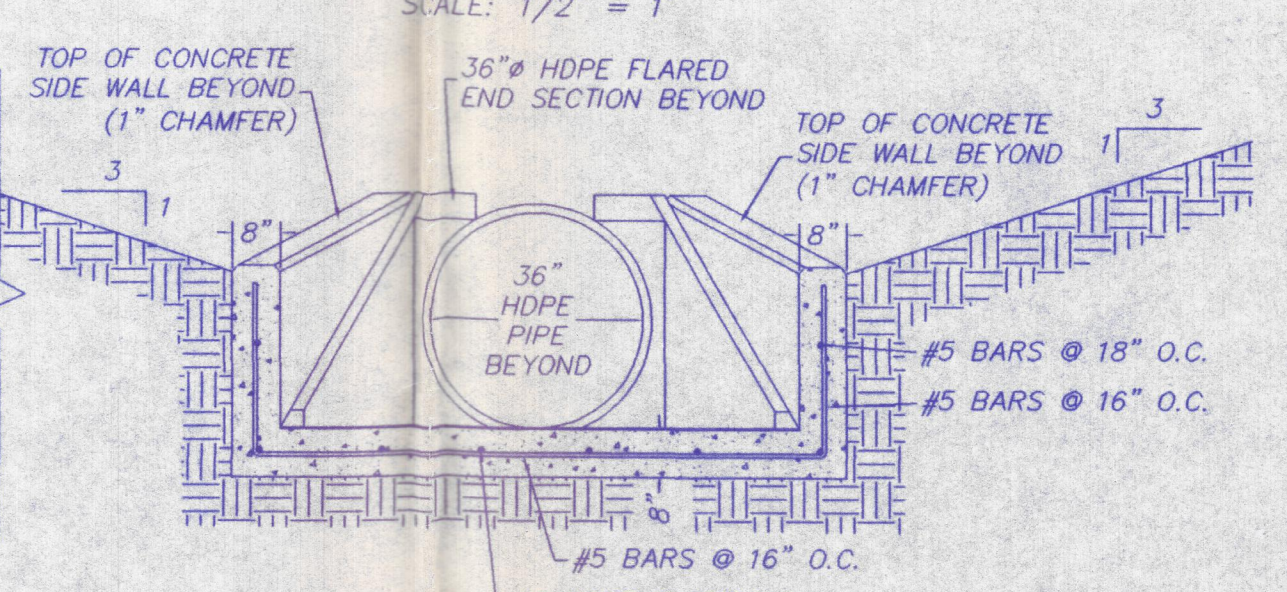
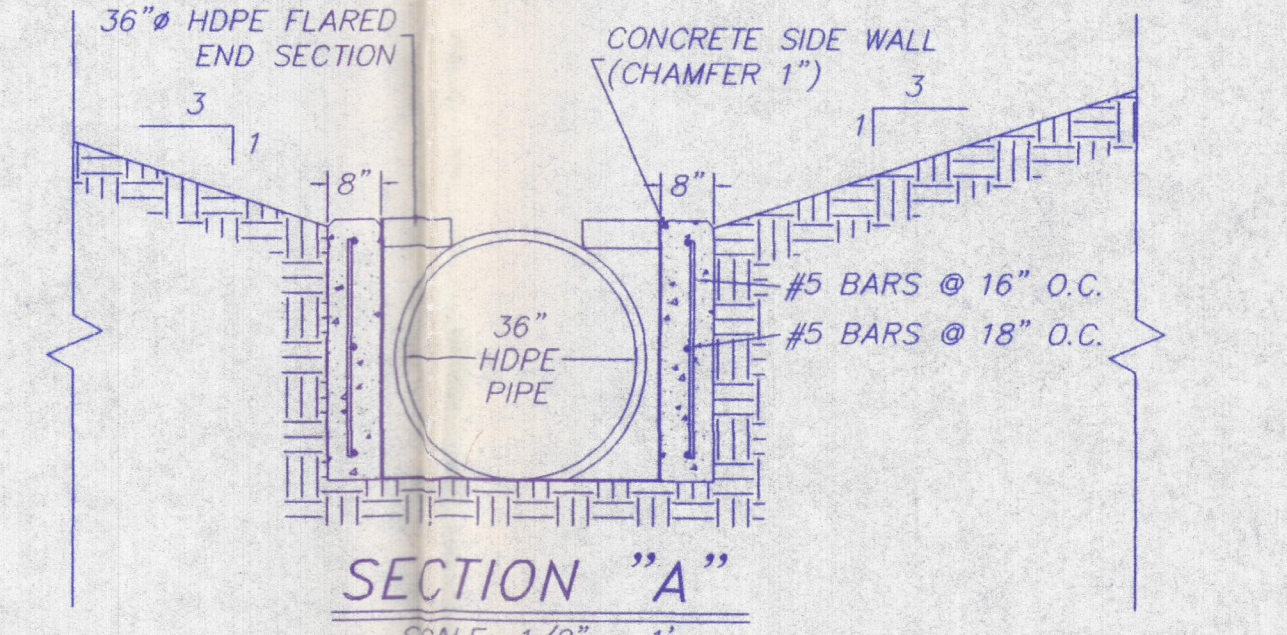
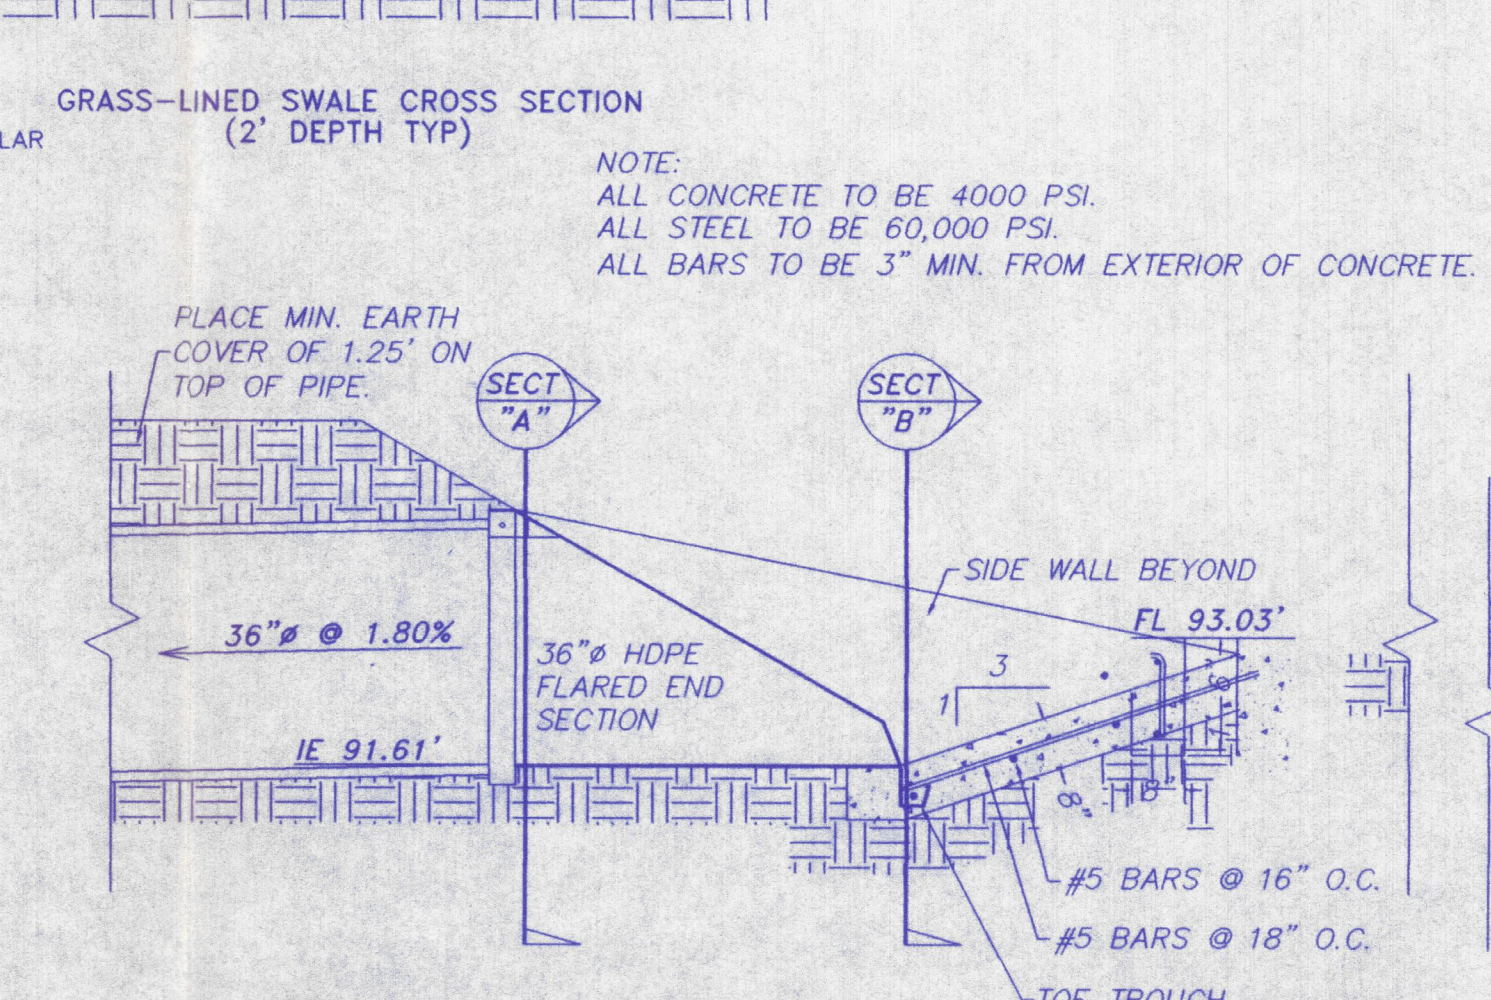
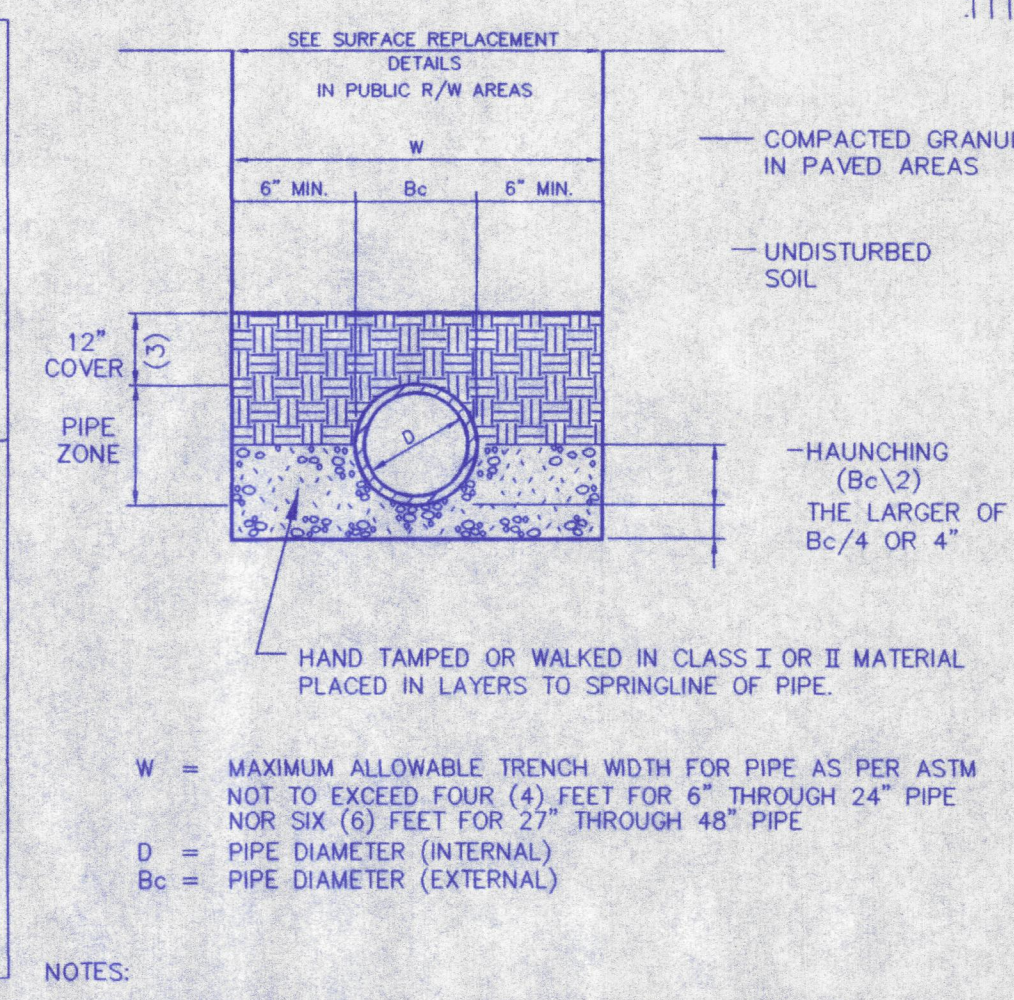
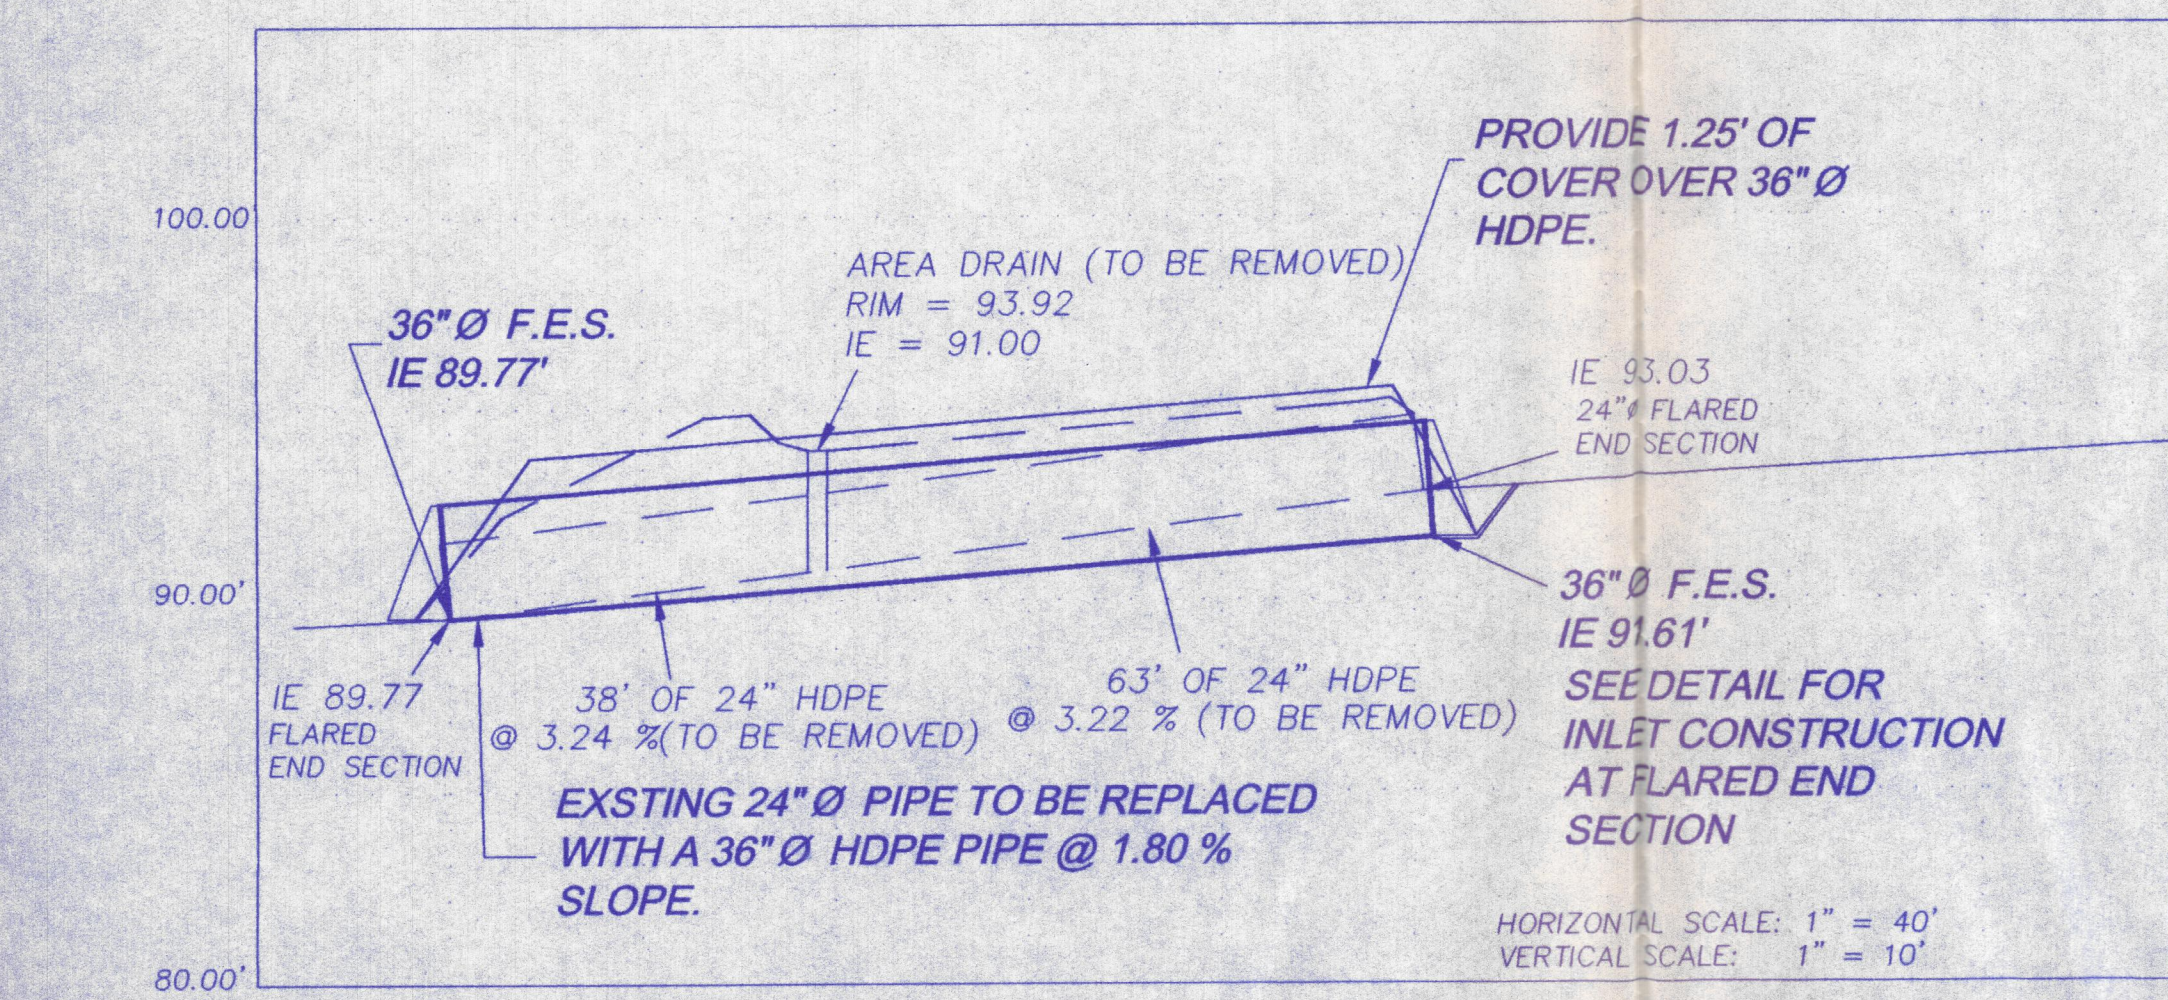


RECEIVED BY THE
VANDERBURGH COUNTY
ENGINEERING DEPT.
1/20/04 3:30 PM

Red
8/26/04
JB
from RAE
+ Rick B.

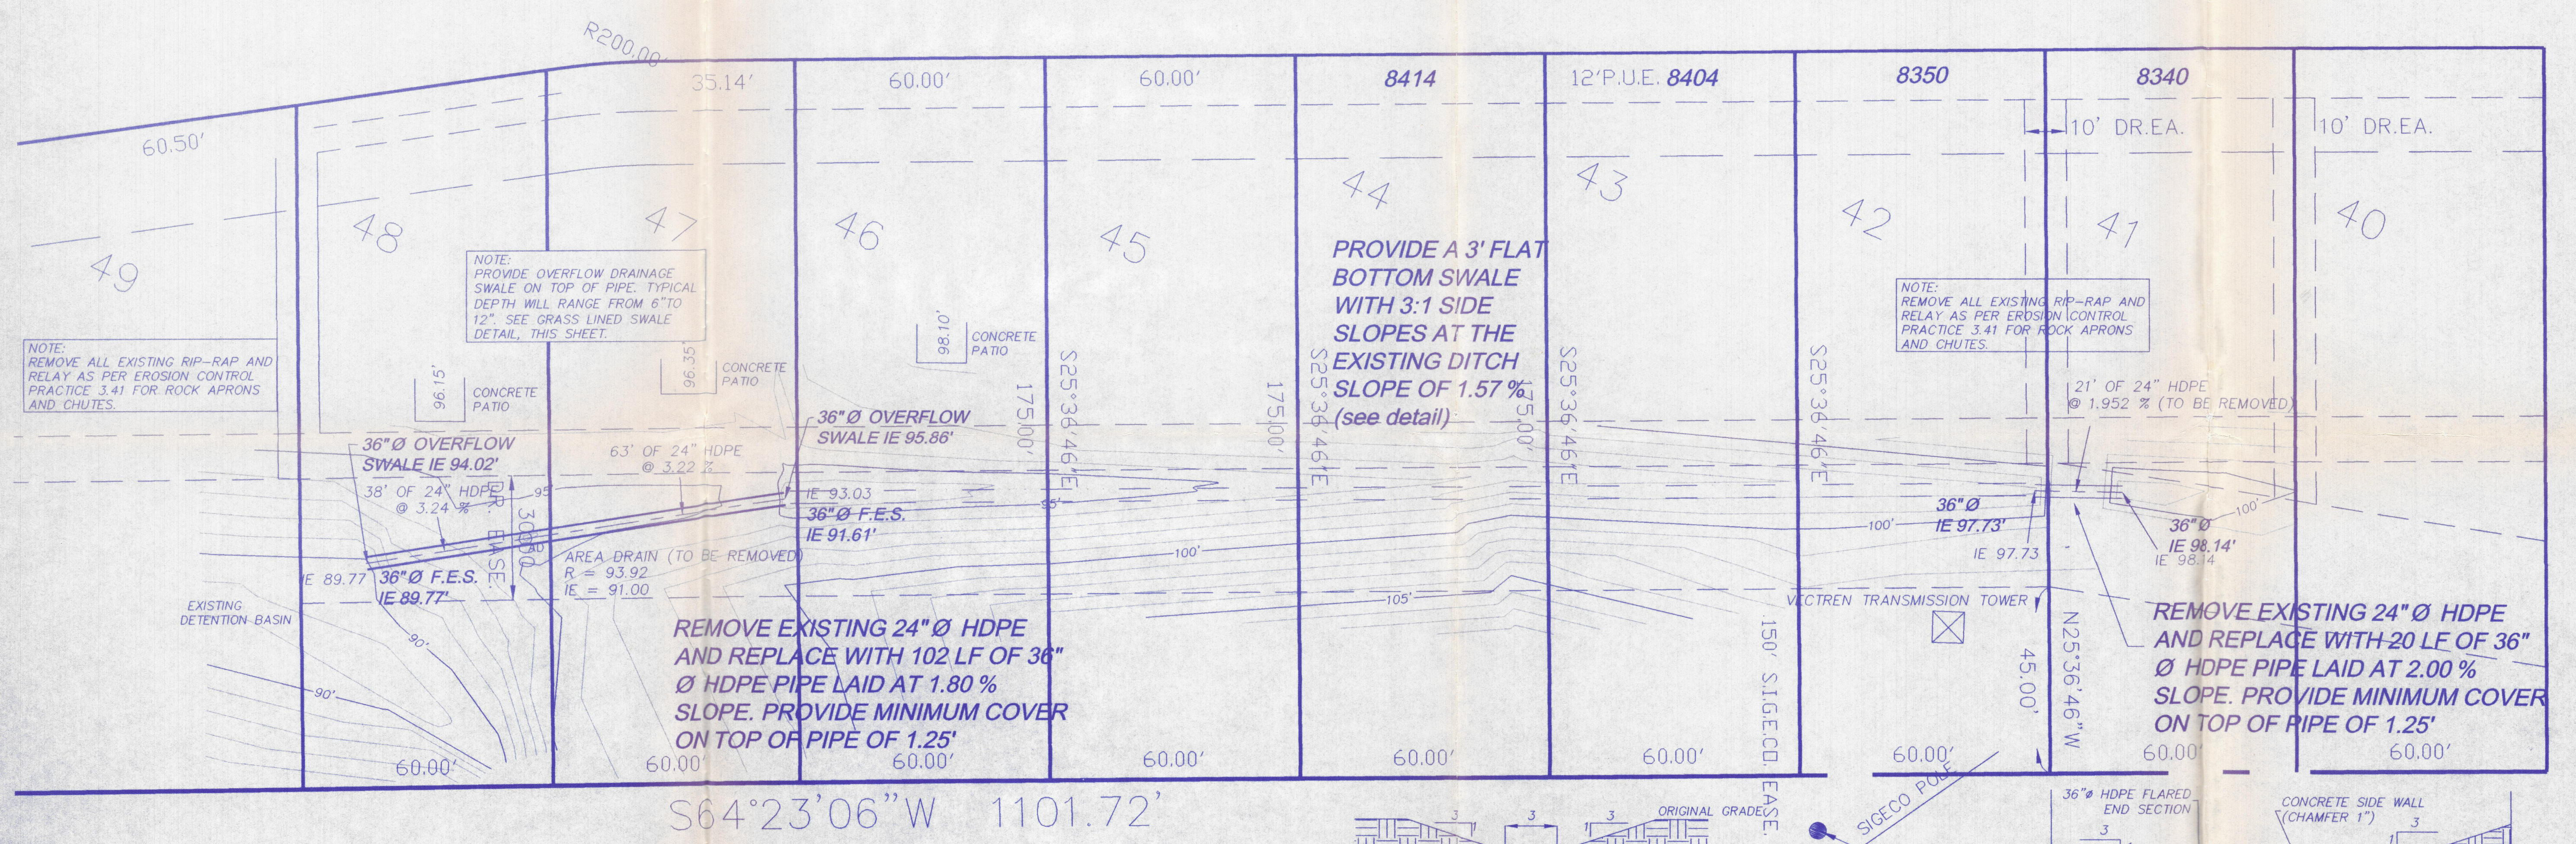

Ralph A. Easley, Jr.
RALPH A. EASLEY, JR.

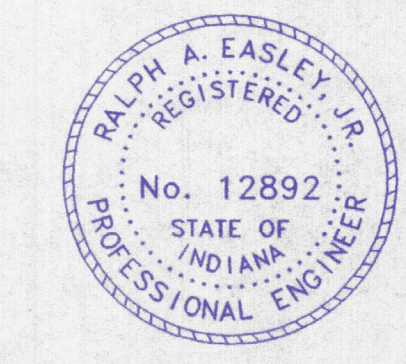

ANDY EASLEY ENGINEERING
CIVIL ENGINEERING (812) 424-2481 LAND SURVEYING EVANSVILLE, INDIANA 47710
1133 WEST MILL ROAD

SOUTH DRAINAGE DITCH PIPING
RICK BROERMAN
ASHLEY PLACE
EVANSVILLE, IN

DRAWN BY: JKS
CHECKED BY: RAE
DATE: 04-08-04
PROJECT NO.: 5739
REVISIONS: JKS 04-18-04
SCALE: 1" = 40'
SHEET NO.: 1 OF 1