


STORM SEWER LINE TABLE

LINE 1	- 29.00 LF	- 12" DIA.	AT 0.86%
LINE 2	- 30.29 LF	- 15" DIA.	AT 9.971%
LINE 3	- 20.5 LF	- 4'X8' BOX	AT 2.77%
LINE 4	- 29.00 LF	- 4'X8' BOX	AT 2.77%
LINE 5	- 22.50 LF	- 4'X8' BOX	AT 2.77%
LINE 6	- 29.00 LF	- 15" DIA.	AT 1.00%
LINE 7	- 126.69 LF	- 15" DIA.	AT 2.49%
LINE 8	- 254.87 LF	- 48" DIA.	AT 1.81%
LINE 9	- 253.98 LF	- 48" DIA.	AT 1.25%
LINE 10	- 31.34 LF	- 48" DIA.	AT 1.25%
LINE 11	- 35.15 LF	- 48" DIA.	AT 1.25%
LINE 12	- 247.05 LF	- 48" DIA.	AT 1.25%
LINE 13	- 29.01 LF	- 18" DIA.	AT 1.50%
LINE 14	- 21.5 LF	- 18" DIA.	AT 1.81%
LINE 15	- 85.01 LF	- 48" DIA.	AT 1.25%
LINE 16	- 143.59 LF	- 15" DIA.	AT 1.15%
LINE 17	- 210.64 LF	- 15" DIA.	AT 1.22%
LINE 18	- 44.15 LF	- 15" DIA.	AT 1.02%
LINE 19	- 49.02 LF	- 15" DIA.	AT 1.43%
LINE 20	- 242.40 LF	- 15" DIA.	AT 8.29%
LINE 21	- 24.75 LF	- 15" DIA.	AT 10.01%
LINE 22	- 77.17 LF	- 12" DIA.	AT 0.44%
LINE 23	- 200.29 LF	- 12" DIA.	AT 0.44%
LINE 24	- 97.82 LF	- 15" DIA.	AT 0.32%
LINE 25	- 29.03 LF	- 18" DIA.	AT 0.25%
LINE 26	- 142.01 LF	- 18" DIA.	AT 1.89%
LINE 27	- 209.35 LF	- 21" DIA.	AT 0.21%
LINE 28	- 39.34 LF	- 21" DIA.	AT 0.21%
LINE 29	- 301.14 LF	- 24" DIA.	AT 0.18%
LINE 30	- 187.01 LF	- 24" DIA.	AT 9.31%
LINE 31	- 19.03 LF	- 15" DIA.	AT 4.40%
LINE 32	- 37.98 LF	- 15" DIA.	AT 0.33%
LINE 33	- 17.85 LF	- 12" DIA.	AT 12.77%

GENERAL NOTE:
 ALL STORM PIPES HAVE BEEN SIZED FOR CONSTRUCTION WITH REINFORCED CONCRETE PIPE (RCP). HOPE MAY BE USED IN LIEU OF RCP, BUT ONLY WITH APPROVAL. ALL LINES MUST BE INSTALLED AS PER THE DETAILS AND THE VANDERBURGH COUNTY DRAINAGE ORDINANCE. ALL ENDS STRUCTURES SHALL BE PRECAST CONCRETE END SECTIONS OR PLASTIC FLARED END SECTIONS (IF HOPE IS USED AND APPROVED) AND MUST BE INSTALLED AS PER THE MANUFACTURER'S RECOMMENDATIONS.

ASHLEY PLACE II

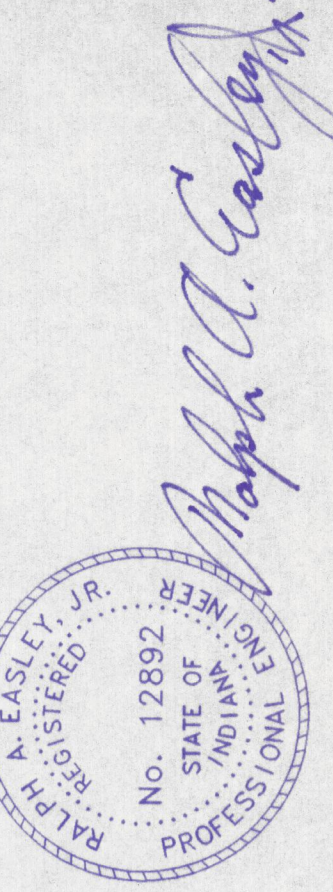

AE2 ANDY EASLEY ENGINEERING
 CIVIL ENGINEERING (812) 424-2481 LAND SURVEYING
 1133 WEST MILL ROAD EVANSVILLE, INDIANA 47710

ASHLEY PLACE - PHASE II
 DRAINAGE PLAN
 BROERMAN
 VANDERBURGH COUNTY, INDIANA

DATE:	1-18-2000
DRAWN BY:	T.J.K.
PROJECT NO.:	
REVISIONS:	
SCALE:	AS NOTED
SHEET NO.:	OF

LOCATION MAP

LC 371.00
 R 2410.94
 T 63.56
 CR 10.88
 TO BE REMOVED