


CUT CROSS SECTIONS FILL
Scale 1 inch = 10 feet

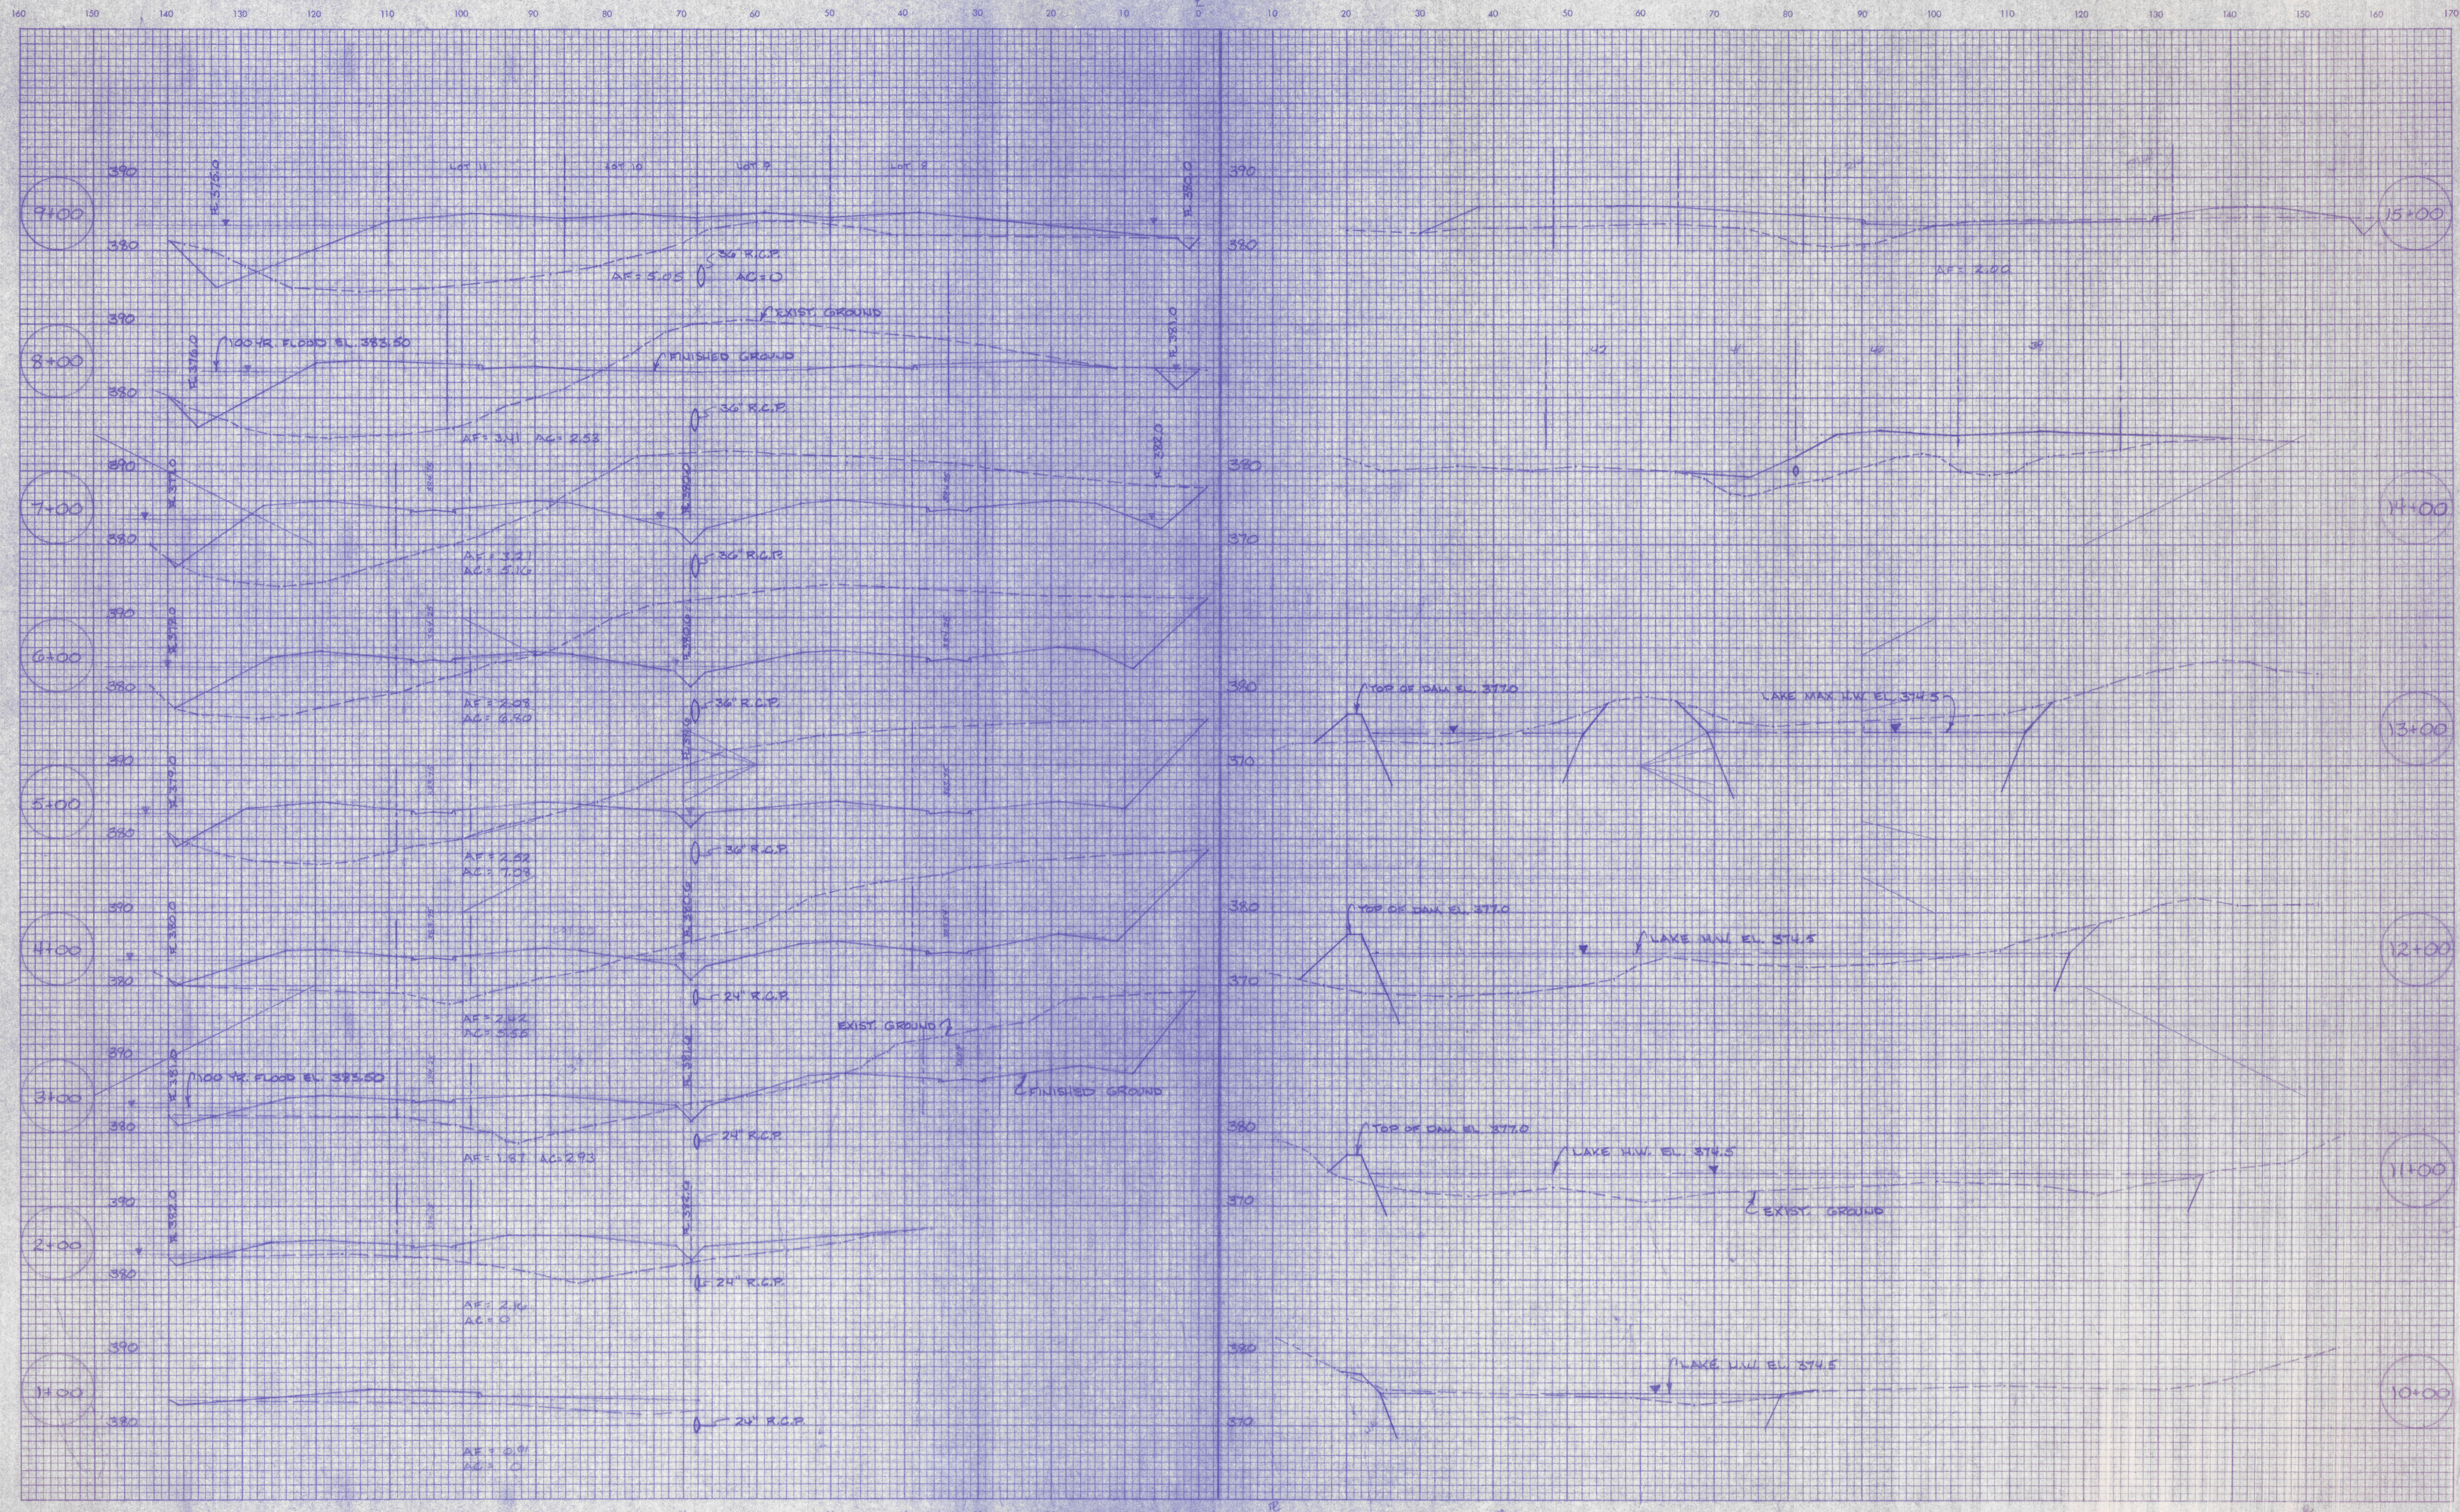

FEDERAL ROAD DISTRICT NO.	STATE	PROJECT NO.	FISCAL YEAR	SHEET NO.	TOTAL SHEETS
5	IND.			9	11

LINE