


LOCATION MAP

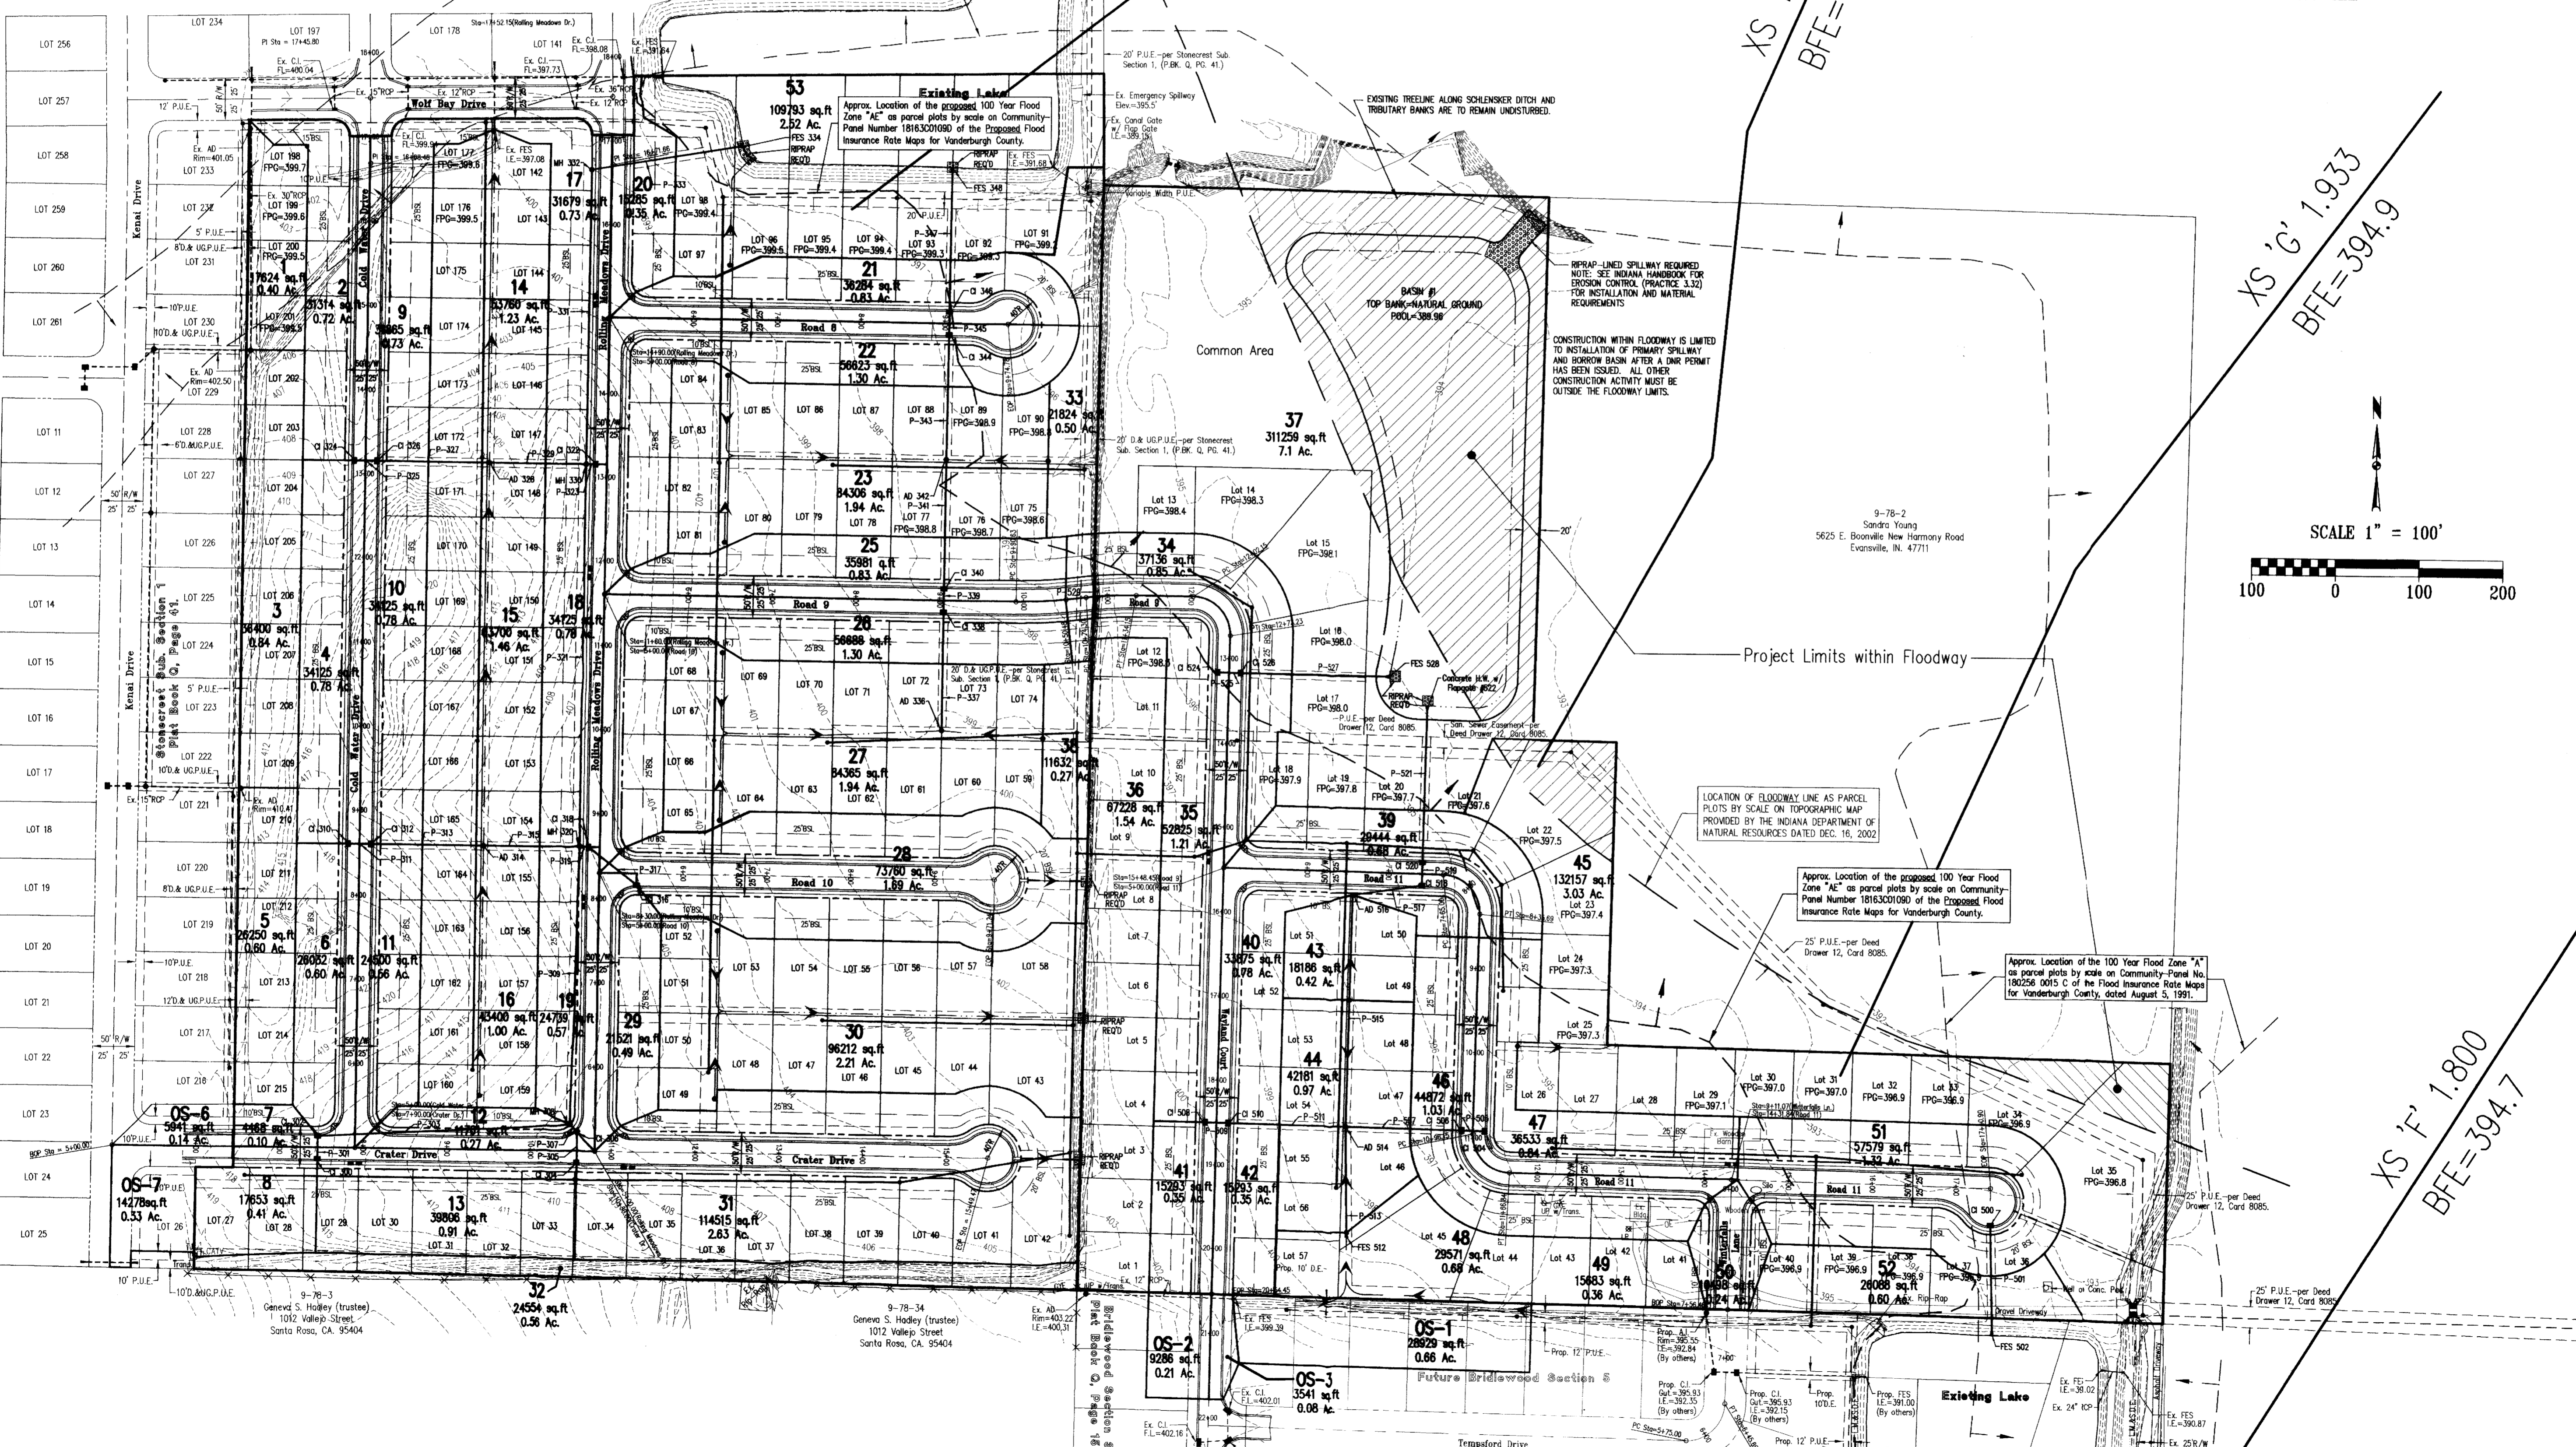

XS 'G' 1.933
 BFE=394.9

XS 'H' 2.066
 BFE=395.4

XS 'I' 2.202
 BFE=397.2



SCALE 1" = 100'



All ideas, designs, calculations, and arrangements indicated or represented by this drawing are owned by and the property of Morley and Associates, Inc. and were created for the use on and in connection with the specified project. None of such ideas, designs, calculations, or arrangements are to be used by any other person, firm, or corporation without the written permission of Morley and Associates, Inc.

Written dimensions on these drawings shall have precedence over all dimensions and conditions on the job and Morley and Associates, Inc. must be notified of any variations from the dimensions and conditions shown by these drawings.

Revisions	
No.	Description

No.	By	Date

Project: Stonecrest/Bridlewood-Section 6
 Sheet Title: Drainage Sub-basins
 Scale: 1"=100'
 Designed By: R.S.L.
 Job Number: 5527-4(B)
 Drawn By: G.A.M.
 Date: 3/31/03
 Filename: J:\5527\Civil\SUBBASINS.dwg
 Sheet Number: