


- LEGEND**
- (K) Full Depth Bituminous Pavement
60 kg/m² Surface 11, HV on
150 kg/m² Binder 8, HV on
270 kg/m² Base 5, HV on
248 kg/m² Base 5C, HV on
270 kg/m² Base 5D, HV
 - (15) Combined Curb and Gutter, Barrier
 - (16) Curb, Barrier
 - (22) Center Curb, Type D
 - (26) Sodding
 - (30) Line, Thermoplastic, Solid, White, 100mm
 - (31) Line, Thermoplastic, Solid, Yellow, 100mm
 - (32) Line, Thermoplastic, Skip, White, 100mm
 - (34) Line, Thermoplastic, Solid, Yellow, 200mm
 - (35) Line, Thermoplastic, Solid, White, 600mm
 - (36) Line, Thermoplastic, Solid, Yellow, 600mm
- All topo taken from Line "B" unless otherwise noted.
All R/W taken from Line "PR-B" unless otherwise noted.
All R/W on this sheet to be as shown.

P:\96403\DWG\PP\PP5 7-28-96 5:08:14 pm EST

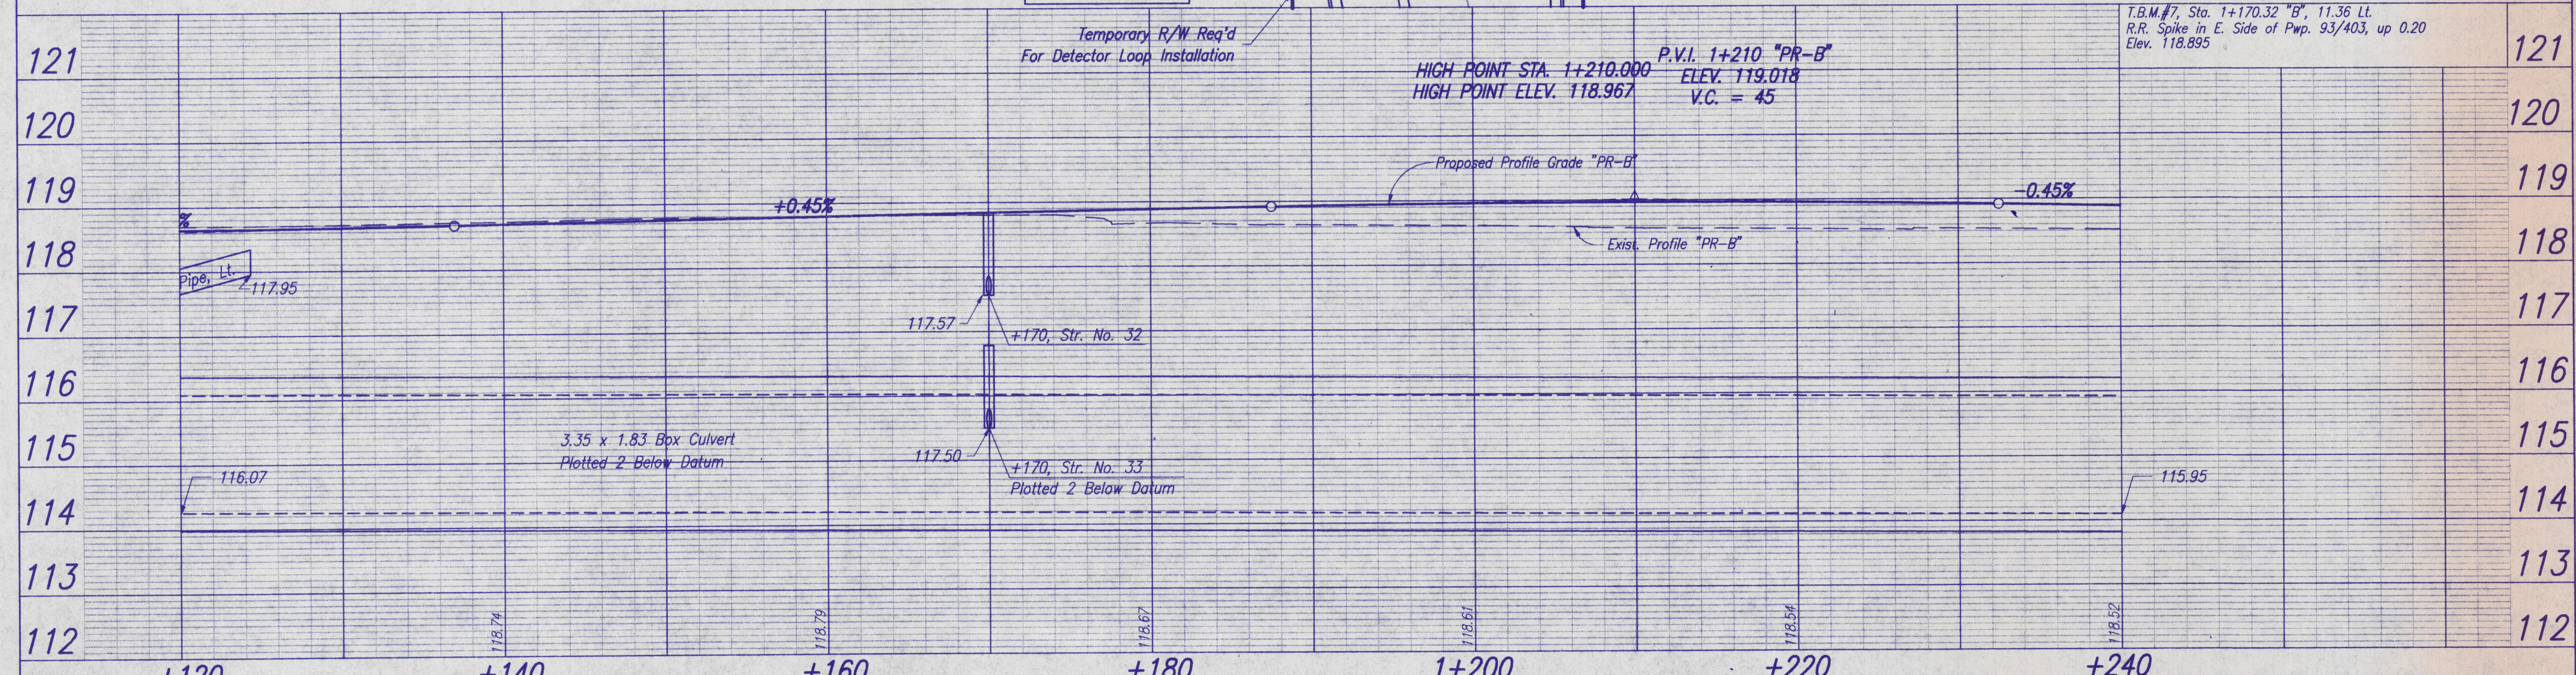

<p>RECOMMENDED FOR APPROVAL</p> <p>DESIGN ENGINEER: _____ DATE: _____</p> <p>DRAWN: ATW, DAV, JLF</p> <p>CHECKED: DAS</p>							<p>INDIANA DEPARTMENT OF TRANSPORTATION</p> <p>PLAN & PROFILE BURKHARDT ROAD</p>	<p>HORIZONTAL SCALE: 1:200</p> <p>VERTICAL SCALE: 1:50</p> <p>SURVEY BOOK: _____</p> <p>CONTRACT: _____</p>	<p>BRIDGE FILE</p> <p>DESIGNATION</p> <p>SHEETS: 21 of 100</p> <p>PROJECT: VC96-08-01</p>