

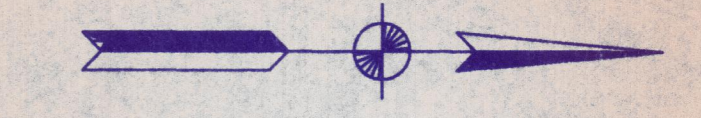


P:\96403\DWG\PR\PP9 7-28-96 4:44:39 pm EST

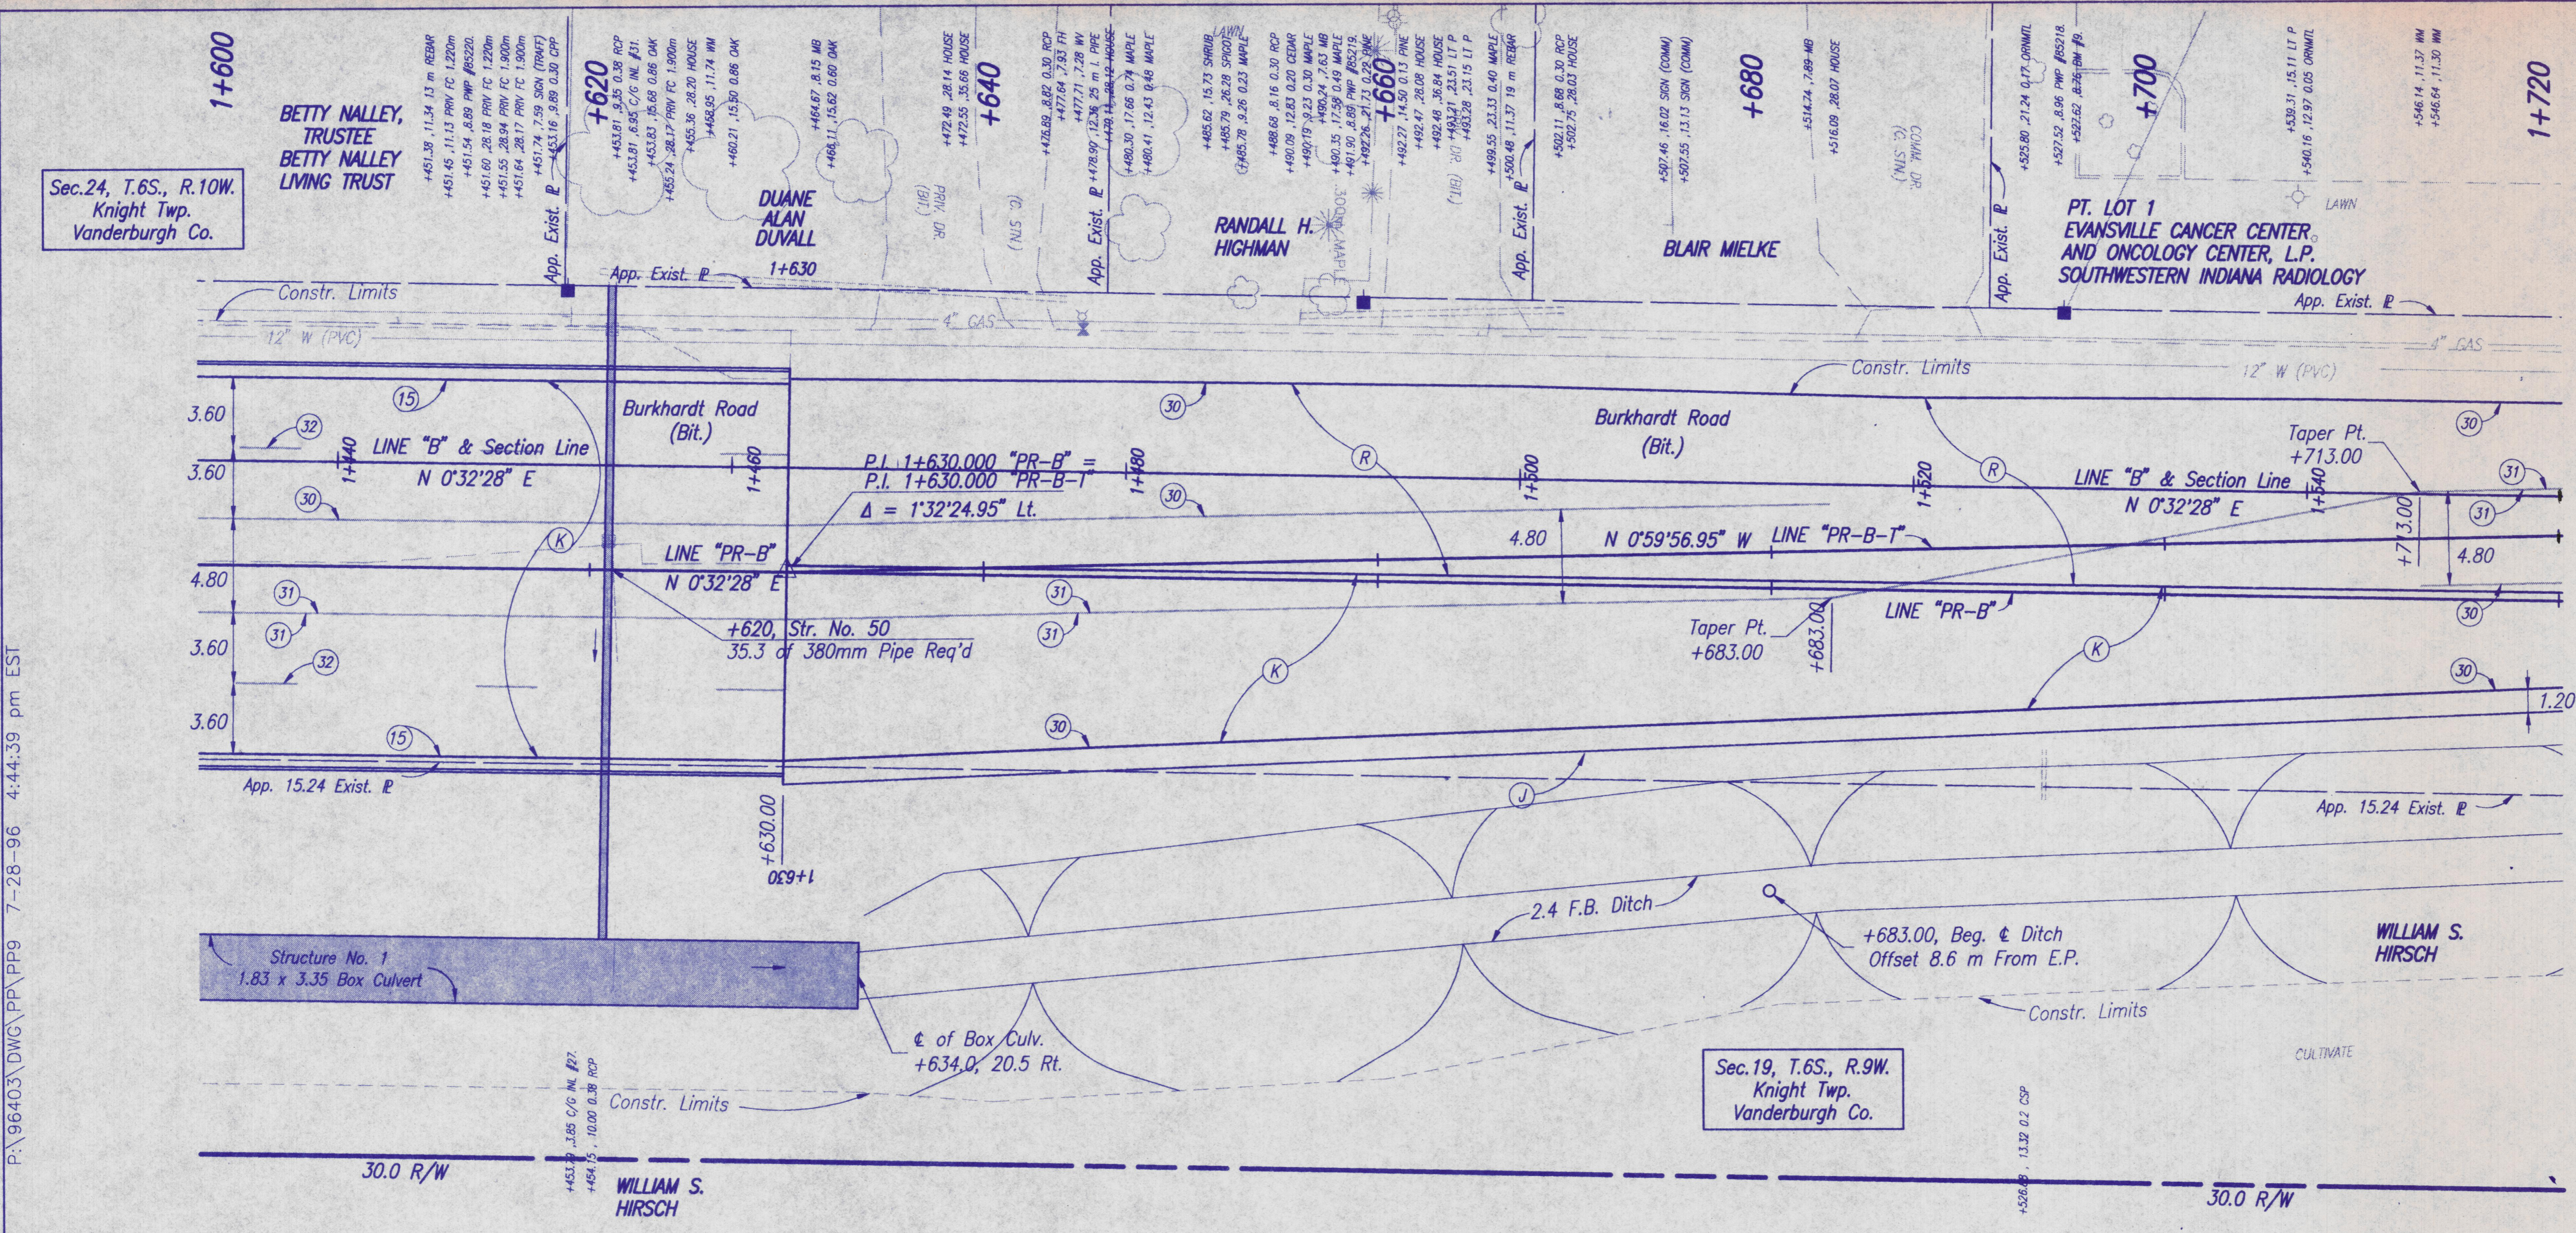

- LEGEND**
- (K) Full Depth Bituminous Pavement
60 kg/m² Surface 11, HV on
150 kg/m² Binder 8, HV on
270 kg/m² Base 5, HV on
248 kg/m² Base 5C, HV on
270 kg/m² Base 5D, HV
 - (J) Bituminous Shoulder
240 kg/m² Base 5, HV on
150mm Type O Compacted Aggregate
 - (15) Resurface Pavement
60 kg/m² (Min.) Bituminous Surface 11, HV
 - (15) Combined Curb and Gutter, Barrier
 - (30) Line, Thermoplastic, Solid, White, 100mm
 - (31) Line, Thermoplastic, Solid, Yellow, 100mm
 - (32) Line, Thermoplastic, Skip, White, 100mm
 - (34) Line, Thermoplastic, Solid, Yellow, 200mm

All topo taken from Line "B" unless otherwise noted.
All R/W taken from Line "PR-B" unless otherwise noted.
All R/W on this sheet to be as shown.

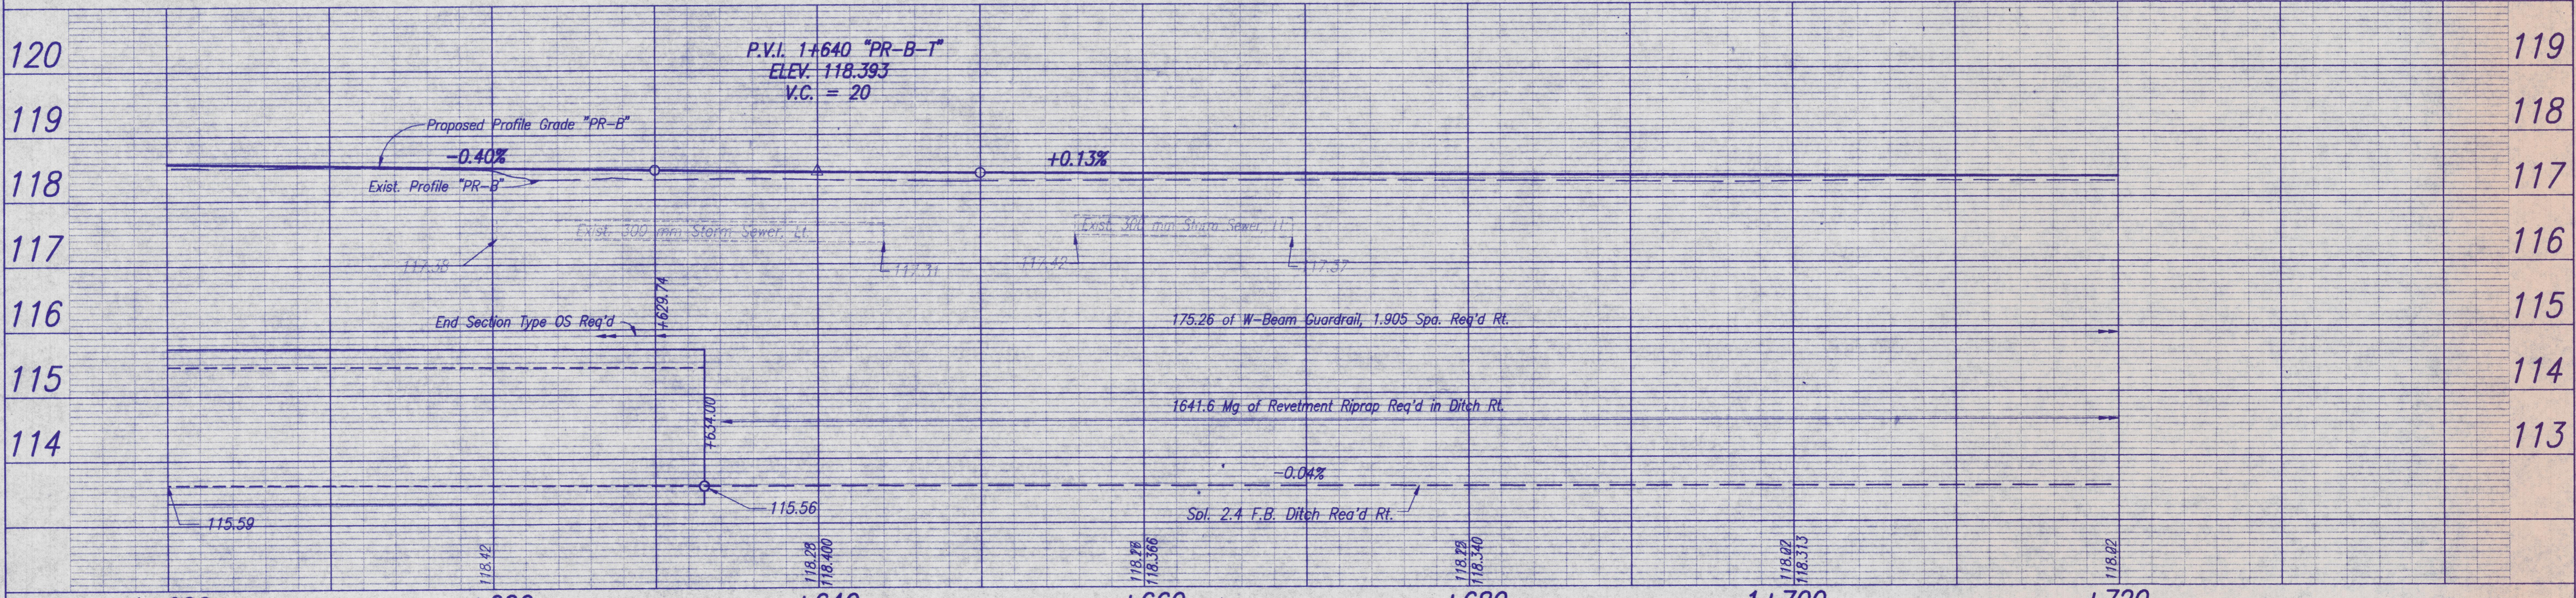

1+600		+620		+640		+660		+680		1+700		+720			
<p>RECOMMENDED FOR APPROVAL</p> <p>DESIGNED: ATW, DAV DRAWN: ATW, DAV, JLF</p> <p>CHECKED: DAS CHECKED: DAS</p>												<p>INDIANA DEPARTMENT OF TRANSPORTATION</p> <p>PLAN & PROFILE BURKHARDT ROAD</p>		<p>HORIZONTAL SCALE 1:200</p> <p>VERTICAL SCALE 1:50</p> <p>SURVEY BOOK 25 of 100</p> <p>CONTRACT PROJECT VC96-08-01</p>	