

TRAFFIC DATA	BURKHARDT ROAD	OAK GROVE ROAD	S.R. 62
A.A.D.T. (1996)	11390 V.P.D.	570 V.P.D.	18580 V.P.D.
A.A.D.T. (2020)	35980 V.P.D.	26610 V.P.D.	34570 V.P.D.
D.H.V. (2020)	2633 V.P.H.	1593 V.P.H.	3731 V.P.H.
DIRECTIONAL DISTRIBUTION	50 %	50 %	50 %
TRUCKS	8 % D.H.V.	8 % D.H.V.	8 % D.H.V.
	8 % A.A.D.T.	8 % A.A.D.T.	8 % A.A.D.T.
DESIGN DATA	DESIGN DATA	DESIGN DATA	DESIGN DATA
DESIGN SPEED	70 K.P.H.	60 K.P.H.	60 K.P.H.
PROJECT DESIGN CRITERIA	RECONSTRUCTION	RECONSTRUCTION	RECONSTRUCTION
FUNCTIONAL CLASSIFICATION	URBAN	URBAN	URBAN
RURAL/URBAN	SUBURBAN	SUBURBAN	SUBURBAN
TERRAIN	LEVEL	LEVEL	LEVEL
ACCESS CONTROL	NONE	NONE	NONE
	ESAL's	8,020,000	

RECOMMENDED FOR APPROVAL DATE 9/8/97

John Stoll
JOHN STOLL, P.E. - COUNTY ENGINEER

APPROVED BY
BOARD OF VANDERBURGH COUNTY COMMISSIONERS

RICHARD E. MOURDOCK, PRESIDENT

Betty L. Jernel
BETTYE L. JERNEL, MEMBER

Patrick Tuley
PATRICK TULEY, MEMBER


ATTEST DATE 9/8/97

Suzanne M. Crouch
SUZANNE CROUCH, COUNTY AUDITOR

BURKHARDT ROAD VANDERBURGH COUNTY, INDIANA

ROAD PLANS

PROJECT NO. VC97-09-01

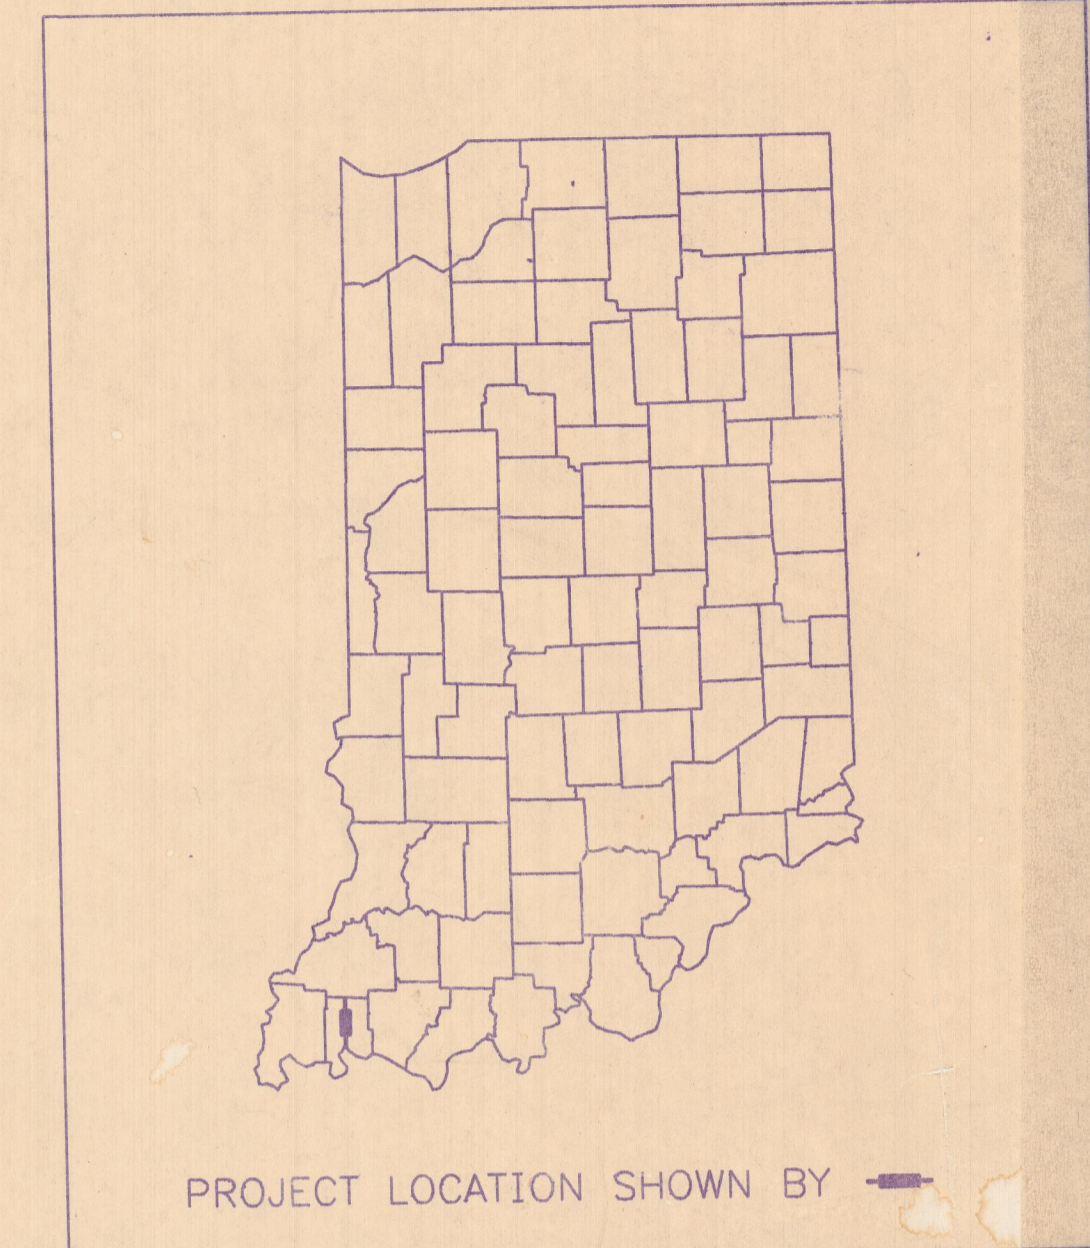

BEGIN CONSTRUCTION
P.O.T. STA. 0+186.600 "S-4-B"

BEGIN PROJECT
P.O.T. STA. 1+630.000 "PR-B"

Sec.13, T.6S., R.10W.
Knight Twp.
Vanderburgh Co.


Sec.24, T.6S., R.10W.
Knight Twp.
Vanderburgh Co.

Sec.25, T.6S., R.10W.
Knight Twp.
Vanderburgh Co.

Sec.18, T.6S., R.9W.
Knight Twp.
Vanderburgh Co.




Sec.19, T.6S., R.9W.
Knight Twp.
Vanderburgh Co.

Sec.30, T.6S., R.9W.
Knight Twp.
Vanderburgh Co.

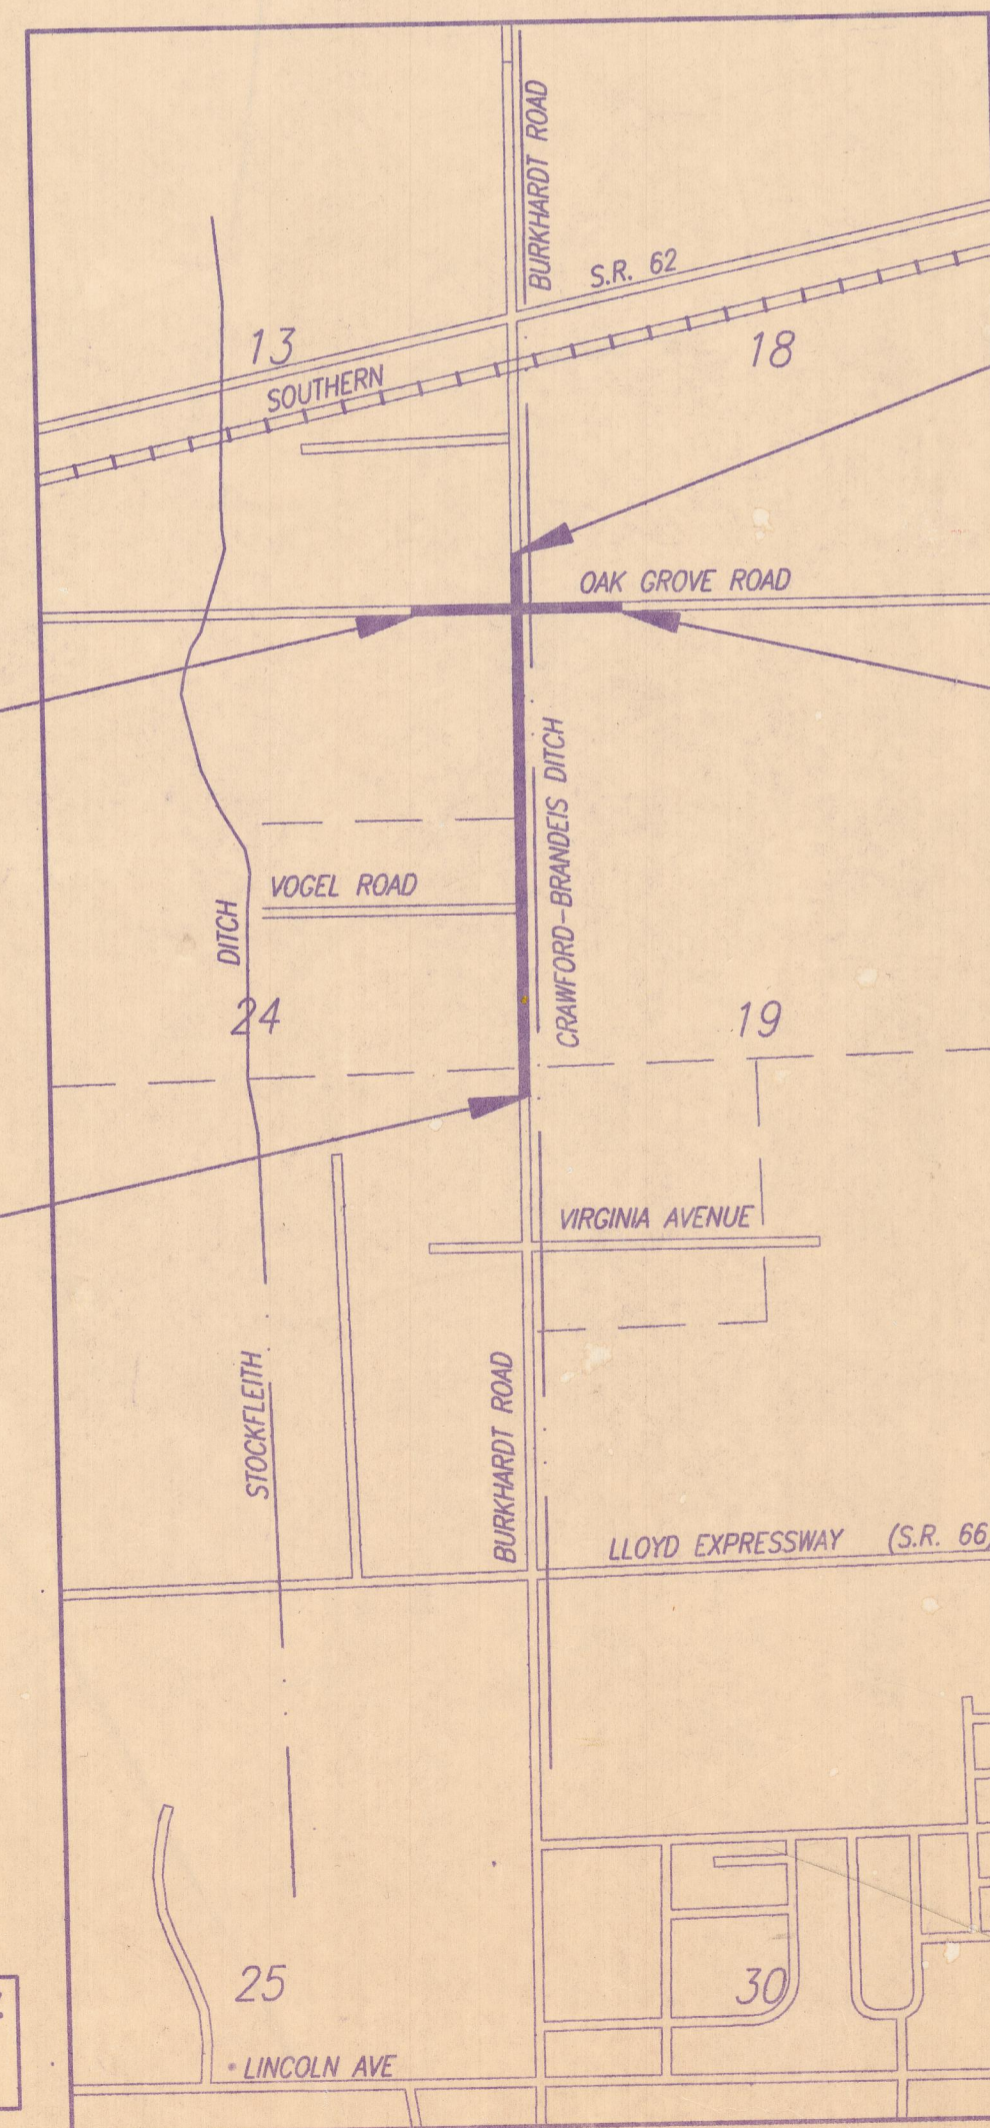

END PROJECT
P.O.T. STA. 2+770.000 "PR-B"

END CONSTRUCTION
P.O.T. STA. 0+520.000 "S-4-B"

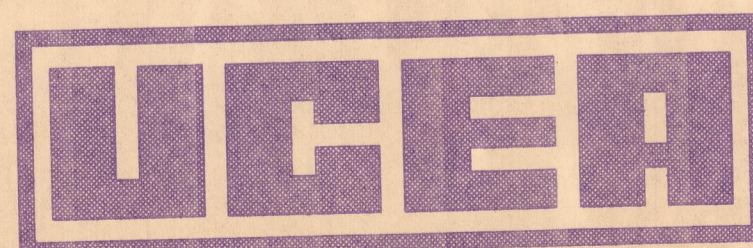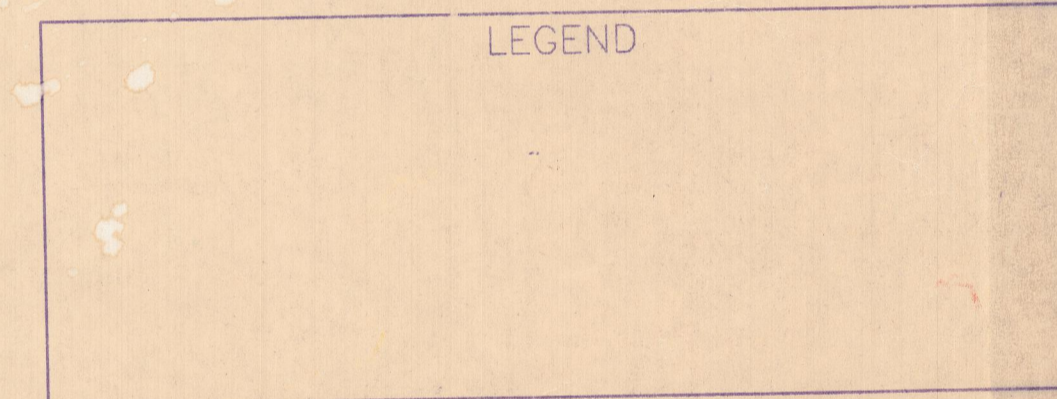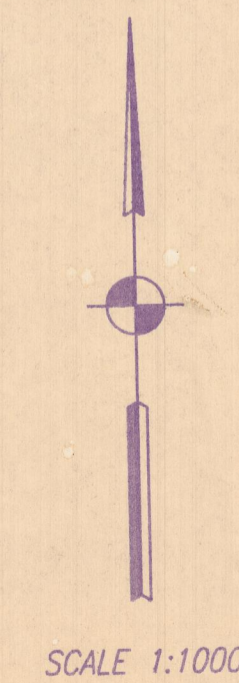

PREPARED BY:
UNITED CONSULTING ENGINEERS & ARCHITECTS
1625 N. POST ROAD, INDIANAPOLIS, INDIANA 46219
BUS: (317) 895-2585
FAX: (317) 895-2596

[INDIANA DEPARTMENT OF TRANSPORTATION
STANDARD SPECIFICATIONS DATED 1995
TO BE USED WITH THESE PLANS]

Professional Engineer Seal: *Robert O. Crouse* 9/19/97

DESIGNATION	
SHEETS	1 of 90
PROJECT	VC97-09-01

SFT 10
d by
The Phoenix's
Graphics
Equipment &
Production
Indianapolis
Indiana

96403 (DWG) SHEETS (CONTR.) 10/1/97-15-97