



P:\jobs\96403\dwg\PP\CENTRAL\PP19C 9-17-97 8:44:05 am EST

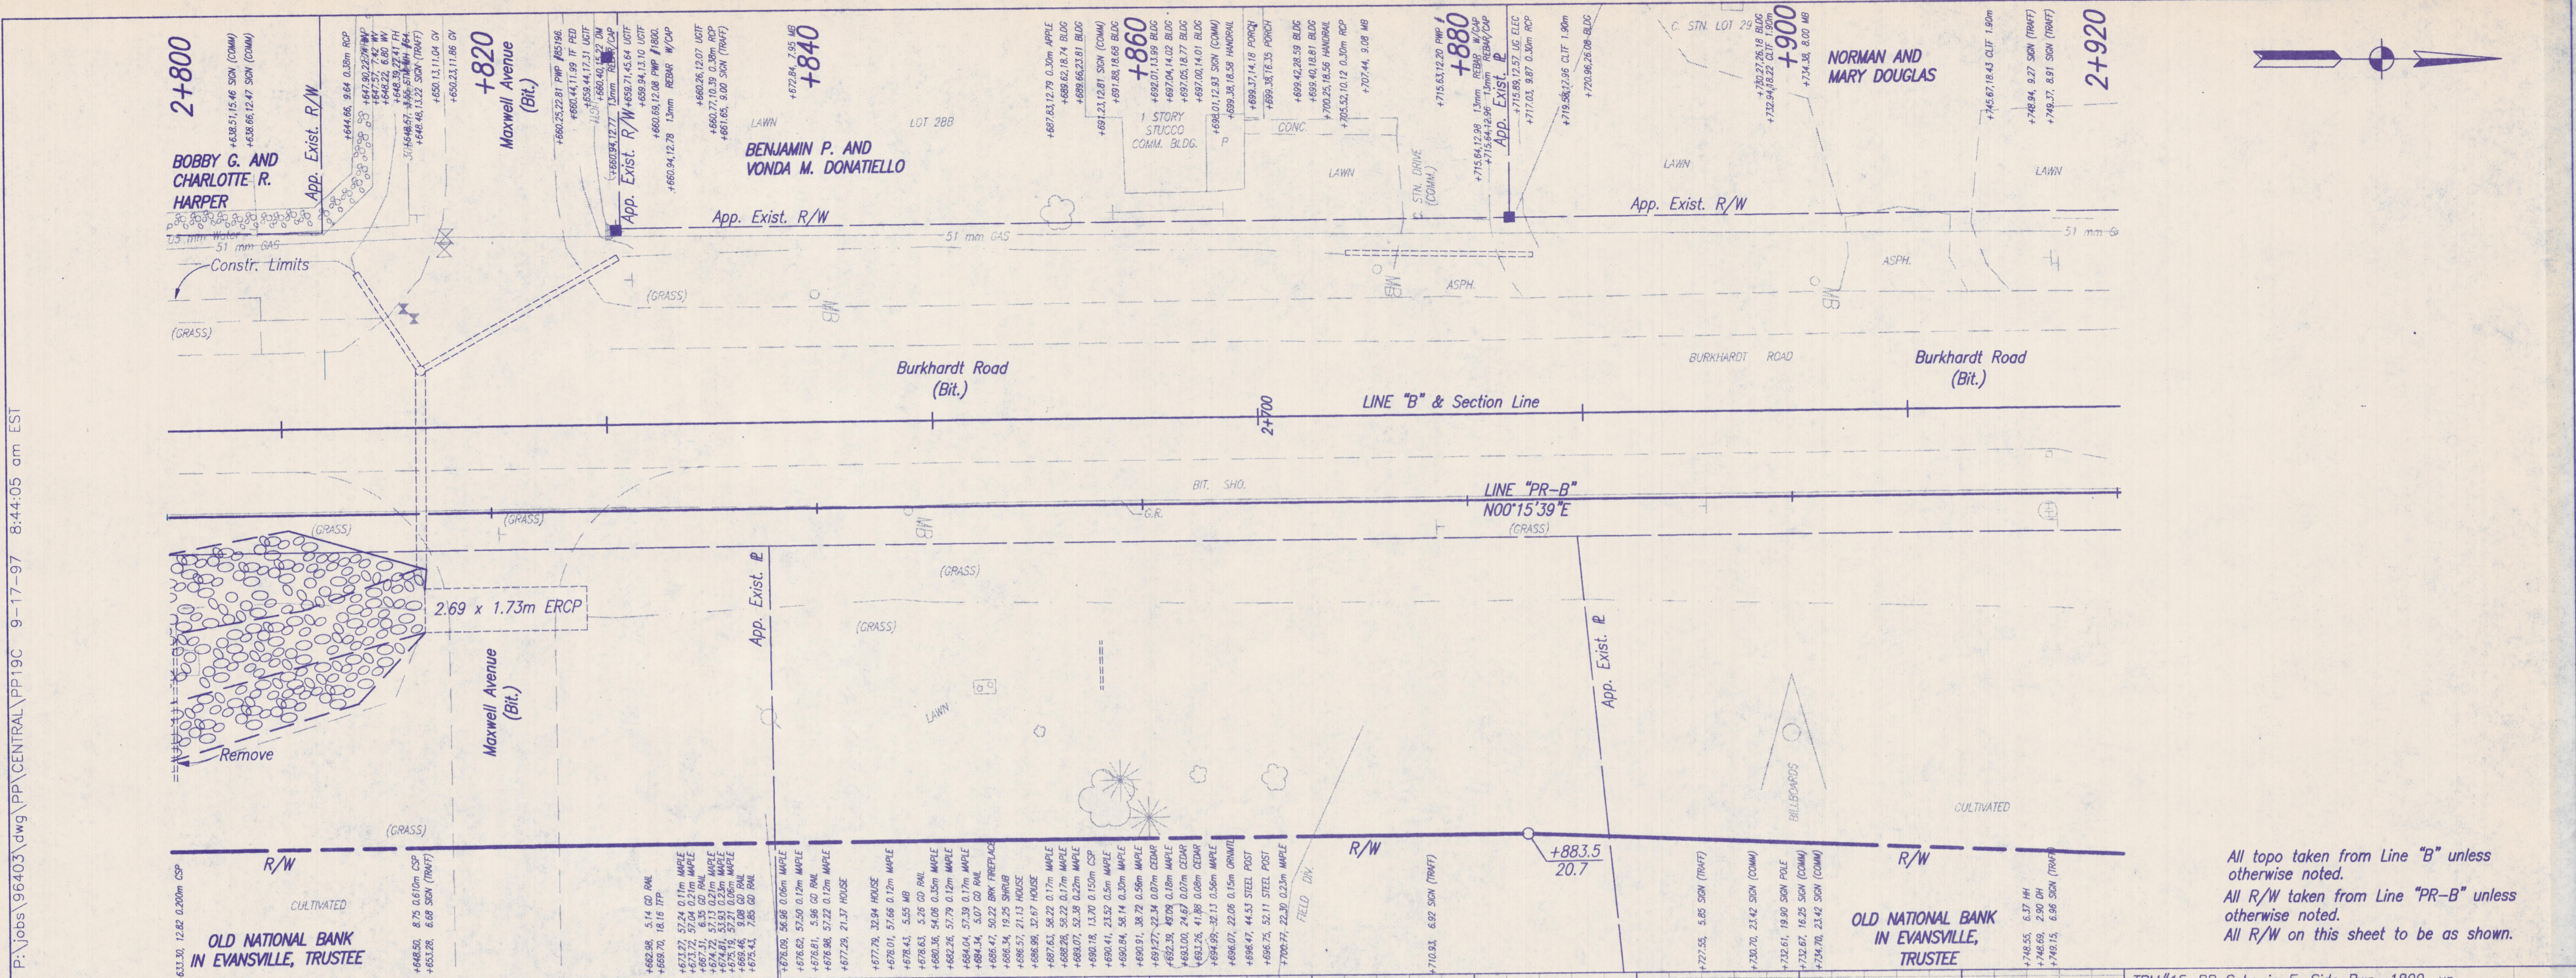

All topo taken from Line "B" unless otherwise noted.
 All R/W taken from Line "PR-B" unless otherwise noted.
 All R/W on this sheet to be as shown.

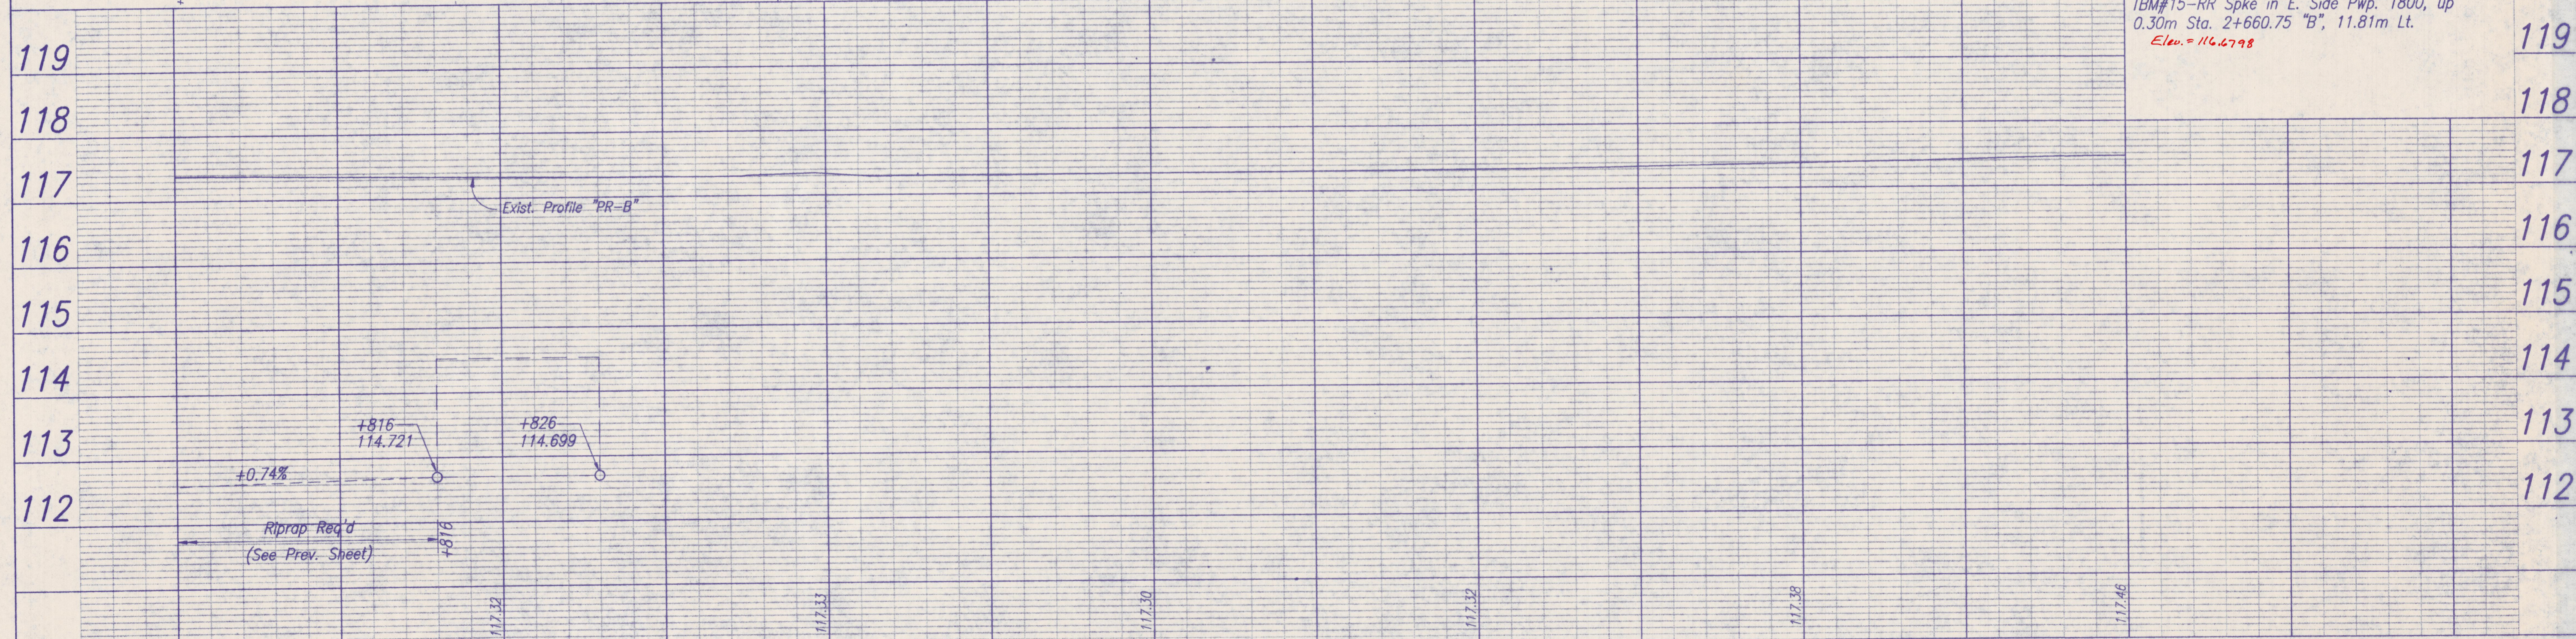

TBM#15-RR Spke in E. Side Pwp. 1800, up 0.30m Sta. 2+660.75 "B", 11.81m Lt.
 Elev. = 116.6798

2+800	+820	+840	+860	+880	2+900	+920
				RECOMMENDED FOR APPROVAL: <i>Keith Dwayne Downing</i> 9/19/97 DESIGN ENGINEER DATE		INDIANA DEPARTMENT OF TRANSPORTATION PLAN & PROFILE BURKHARDT ROAD
DESIGNED: ATW, DAV		DRAWN: ATW, DAV, JRF		SURVEY BOOK		SHEETS
CHECKED: GLR		CHECKED: GLR		CONTRACT		15 of 90
						PROJECT VC97-09-01

HORIZONTAL SCALE	BRIDGE FILE
1:200	
VERTICAL SCALE	DESIGNATION
1:50	
SURVEY BOOK	
SHEETS	
15 of 90	
CONTRACT	
PROJECT	
VC97-09-01	