
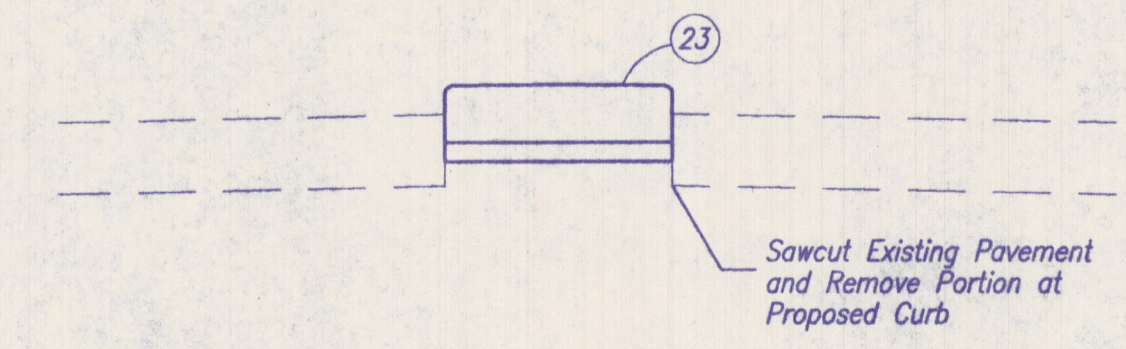


LEGEND


23 Center Curb, Type "D", on 75mm Compacted Aggregate for Base, No. 53

P:\jobs\96403\dwg\DET\CENTRAL\DET-000 9-17-97 9:04:24 am EST

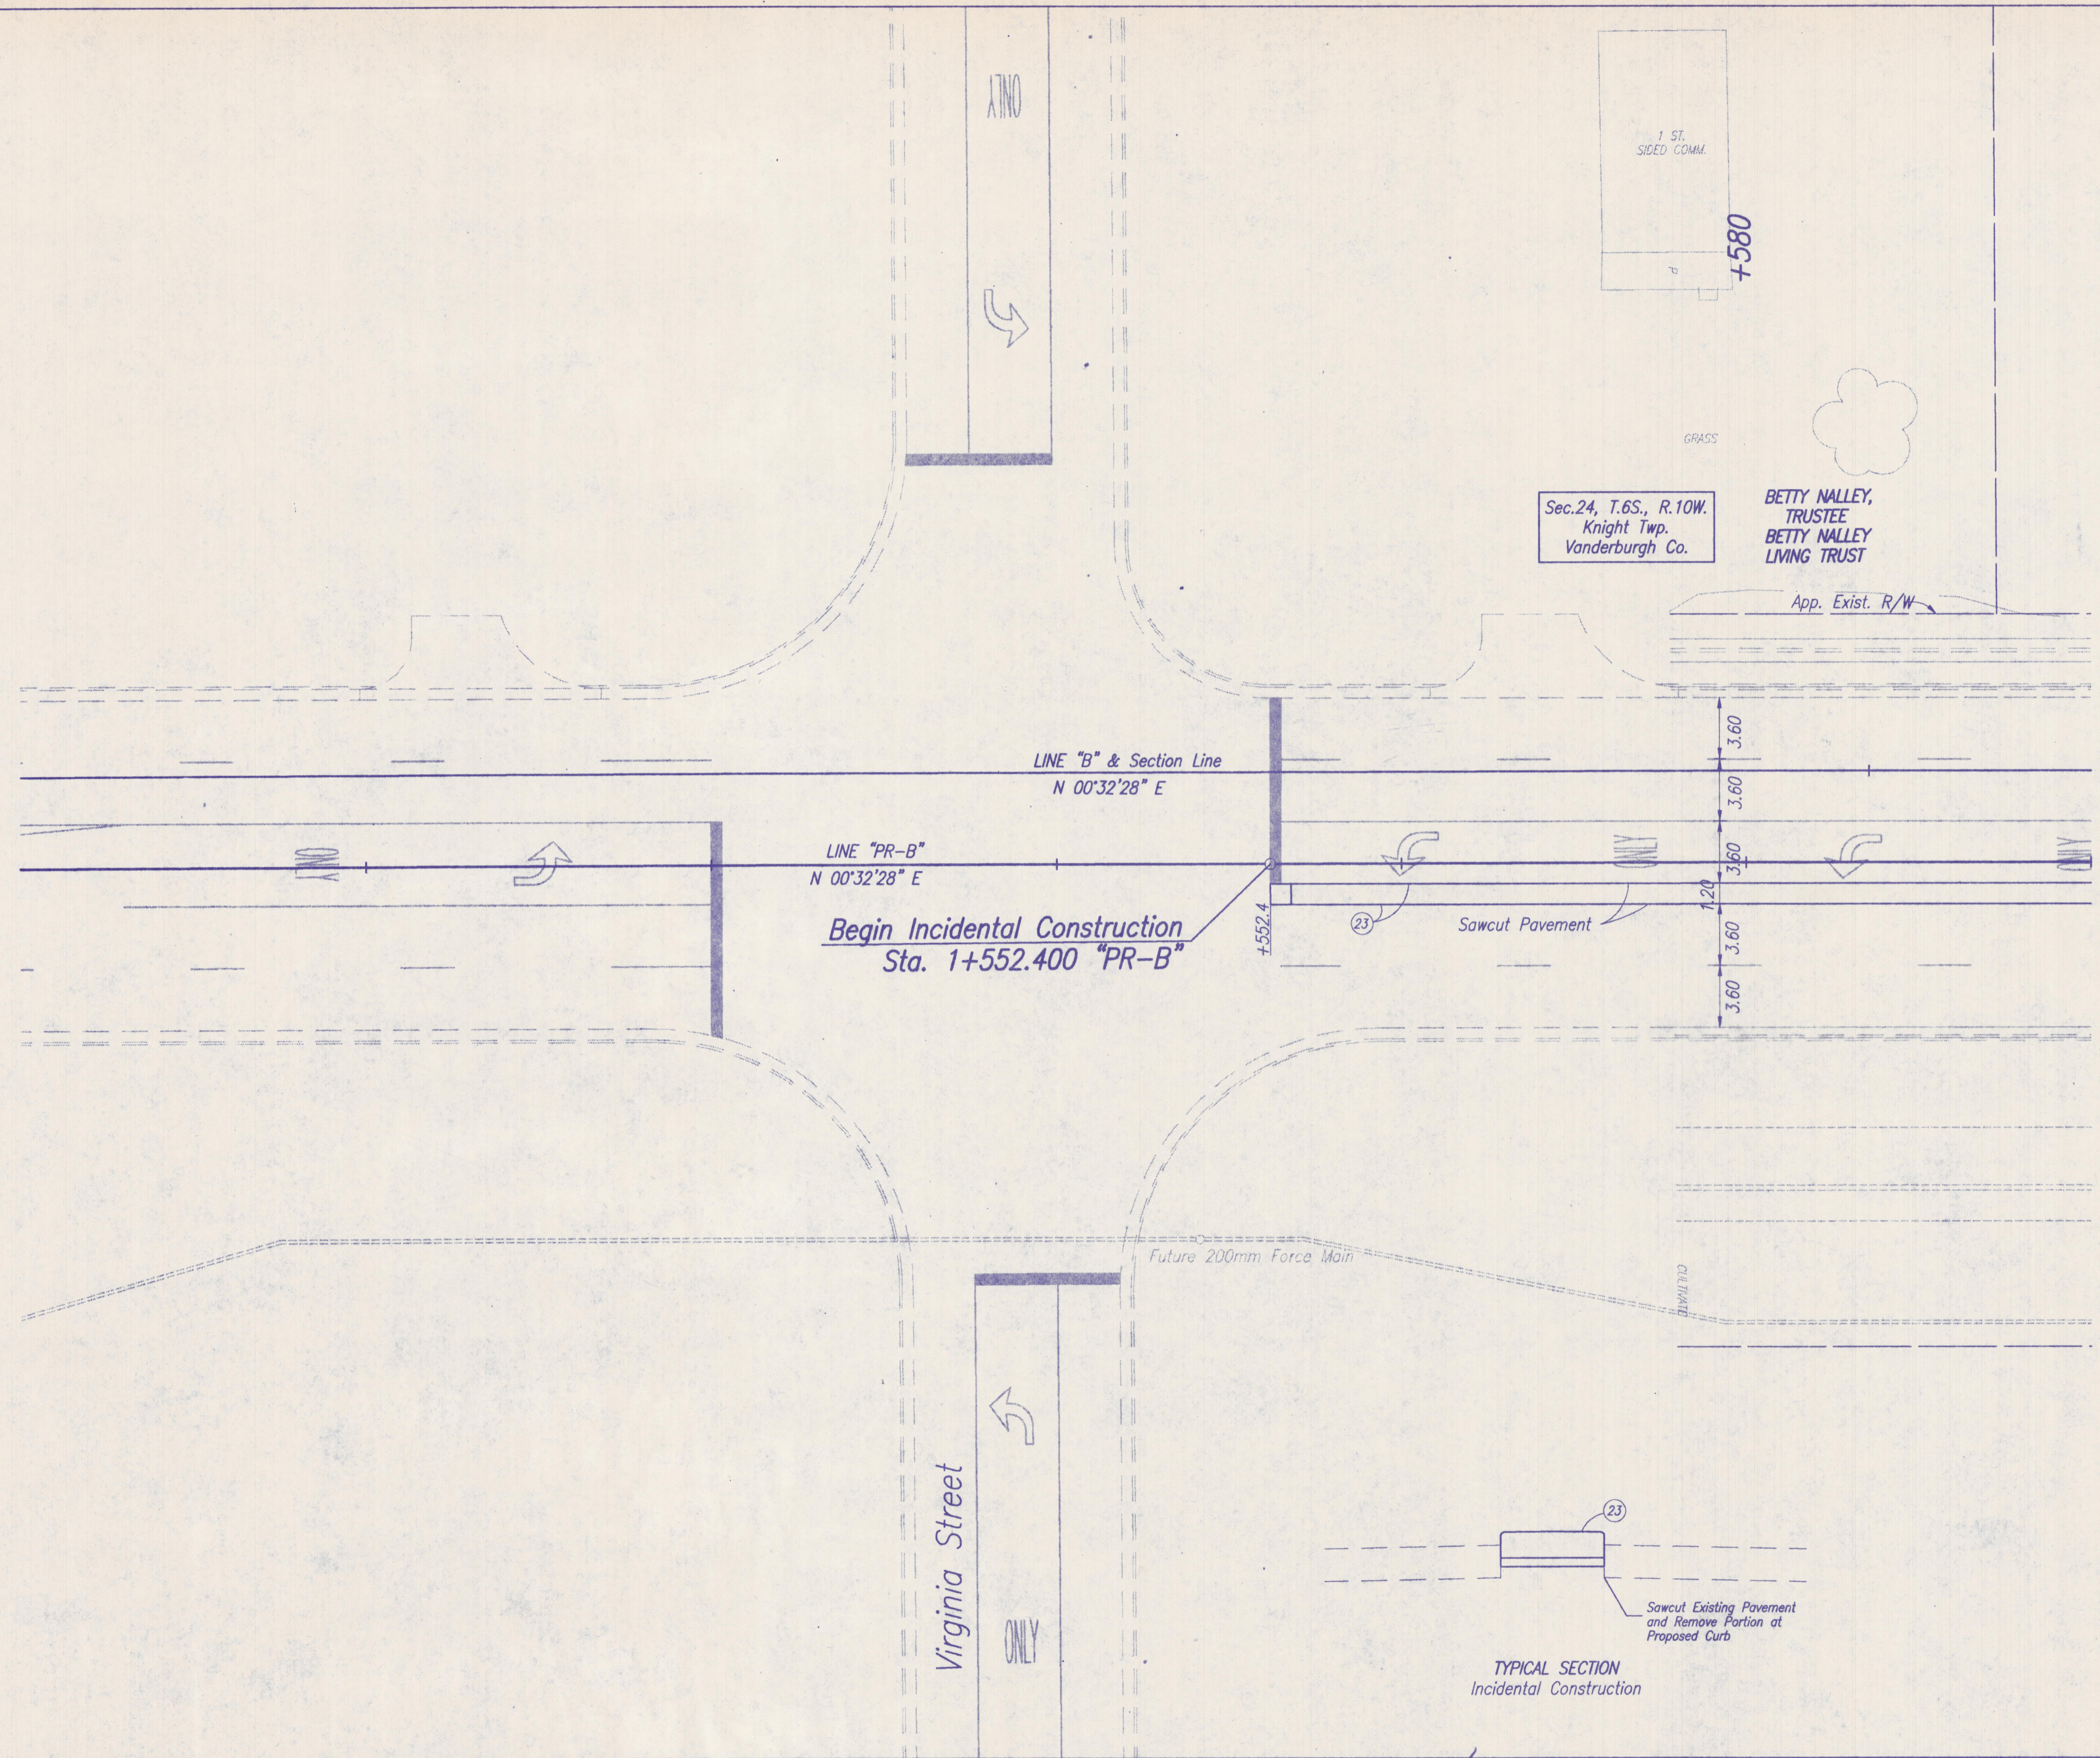

All R/W taken from Line "PR-B" unless otherwise noted.
All R/W on this sheet to be as shown.

										HORIZONTAL SCALE 1:200 BRIDGE FILE	
										VERTICAL SCALE N/A DESIGNATION	
										SURVEY BOOK SHEETS 19 of 90	
										CONTRACT PROJECT VC97-09-01	

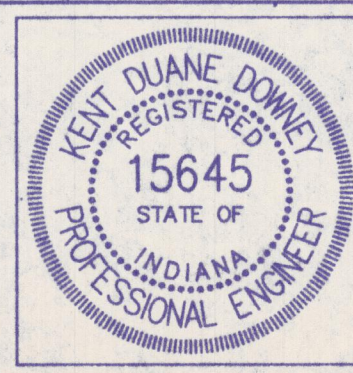

RECOMMENDED FOR APPROVAL: *Kent D. Downey* 9/19/97
DESIGN ENGINEER DATE

DESIGNED: ATW DRAWN: CEB
CHECKED: GLR CHECKED: GLR

INDIANA DEPARTMENT OF TRANSPORTATION

CONSTRUCTION DETAIL
BURKHARDT ROAD