


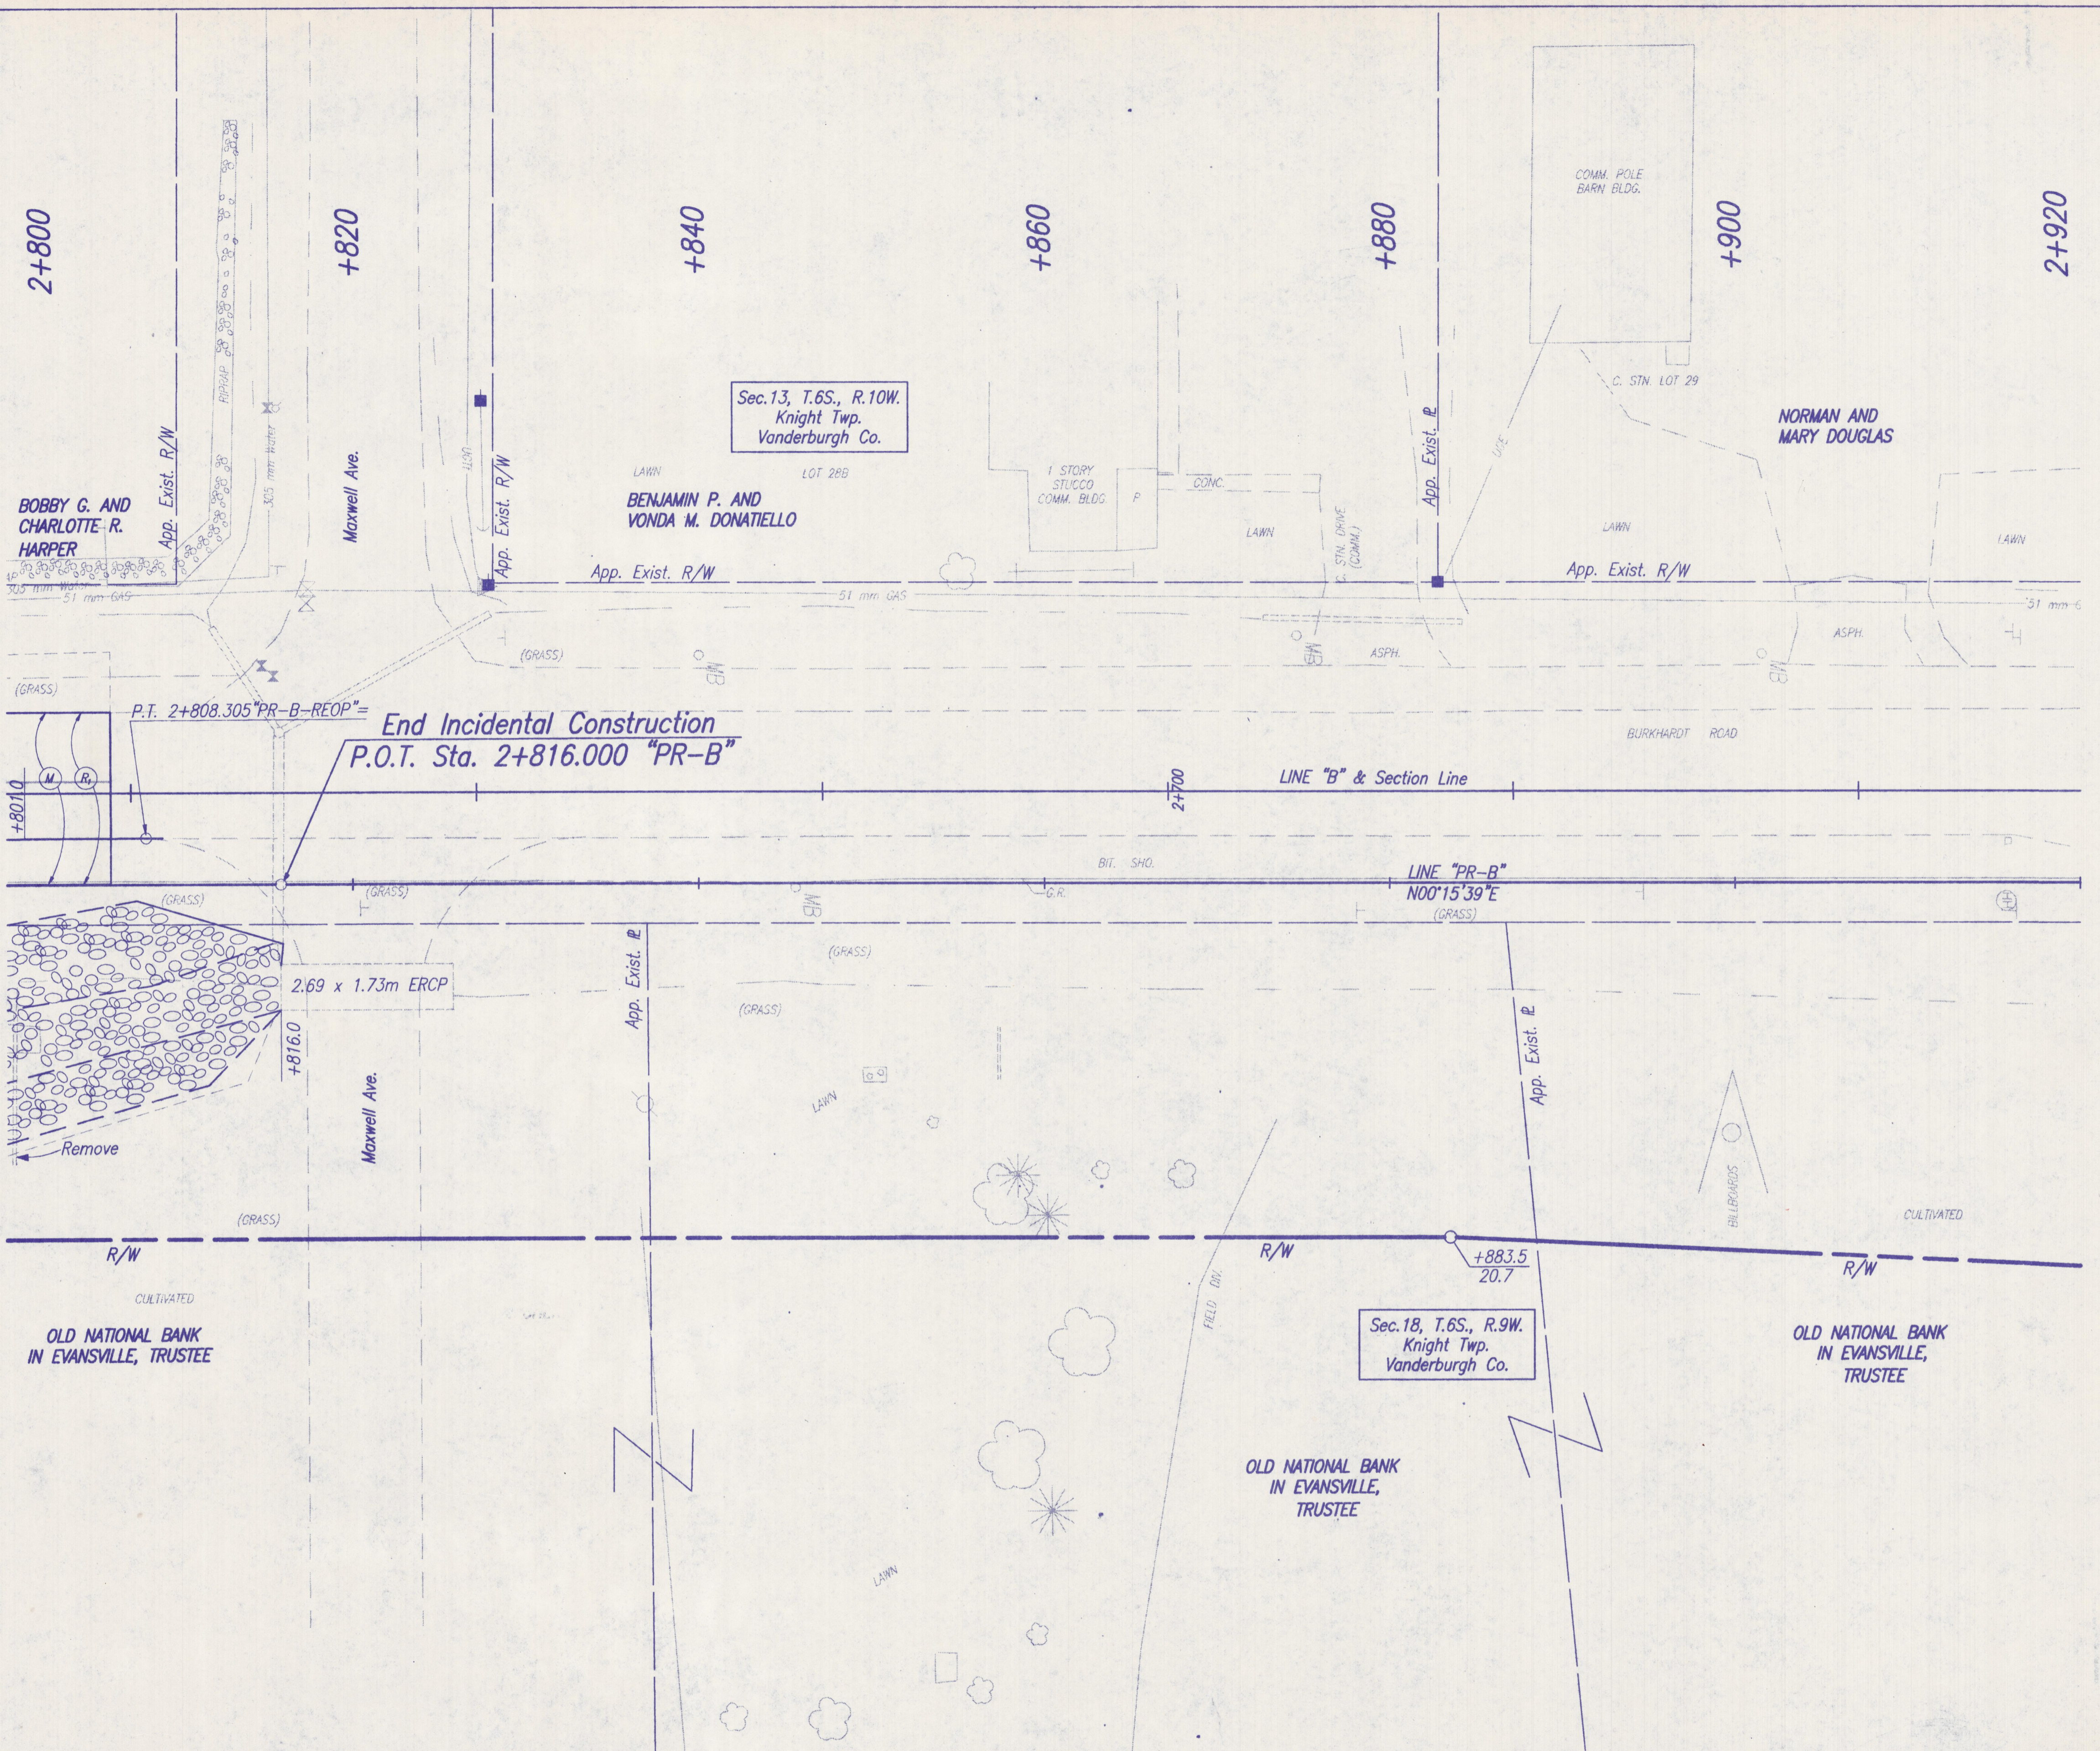

P:\jobs\96403\dwg\DET\CENTRAL\DET-011 9-17-97 9:34:20 am EST



**LEGEND**

- (M) Bituminous Milling
- (R) Bituminous Resurface  
60 kg/m<sup>2</sup> QC/QA HMA Surface 9.5mm, Mainline

All R/W taken from Line "PR-B" unless otherwise noted.  
All R/W on this sheet to be as shown.

	RECOMMENDED FOR APPROVAL	DESIGN ENGINEER	DATE	<b>INDIANA DEPARTMENT OF TRANSPORTATION</b>  <b>CONSTRUCTION DETAIL</b> <b>BURKHARDT ROAD</b>	HORIZONTAL SCALE	BRIDGE FILE
	DESIGNED: ATW	DRAWN: CEB			VERTICAL SCALE	DESIGNATION
	CHECKED: GLR	CHECKED: GLR			N/A	
					SURVEY BOOK	SHEETS
					CONTRACT	30 of 40 PROJECT
						VC97-09-01