



P:\jobs\96403\dwg\PP\CENTRAL\PP11C 9-15-97 8:21:27 am EST

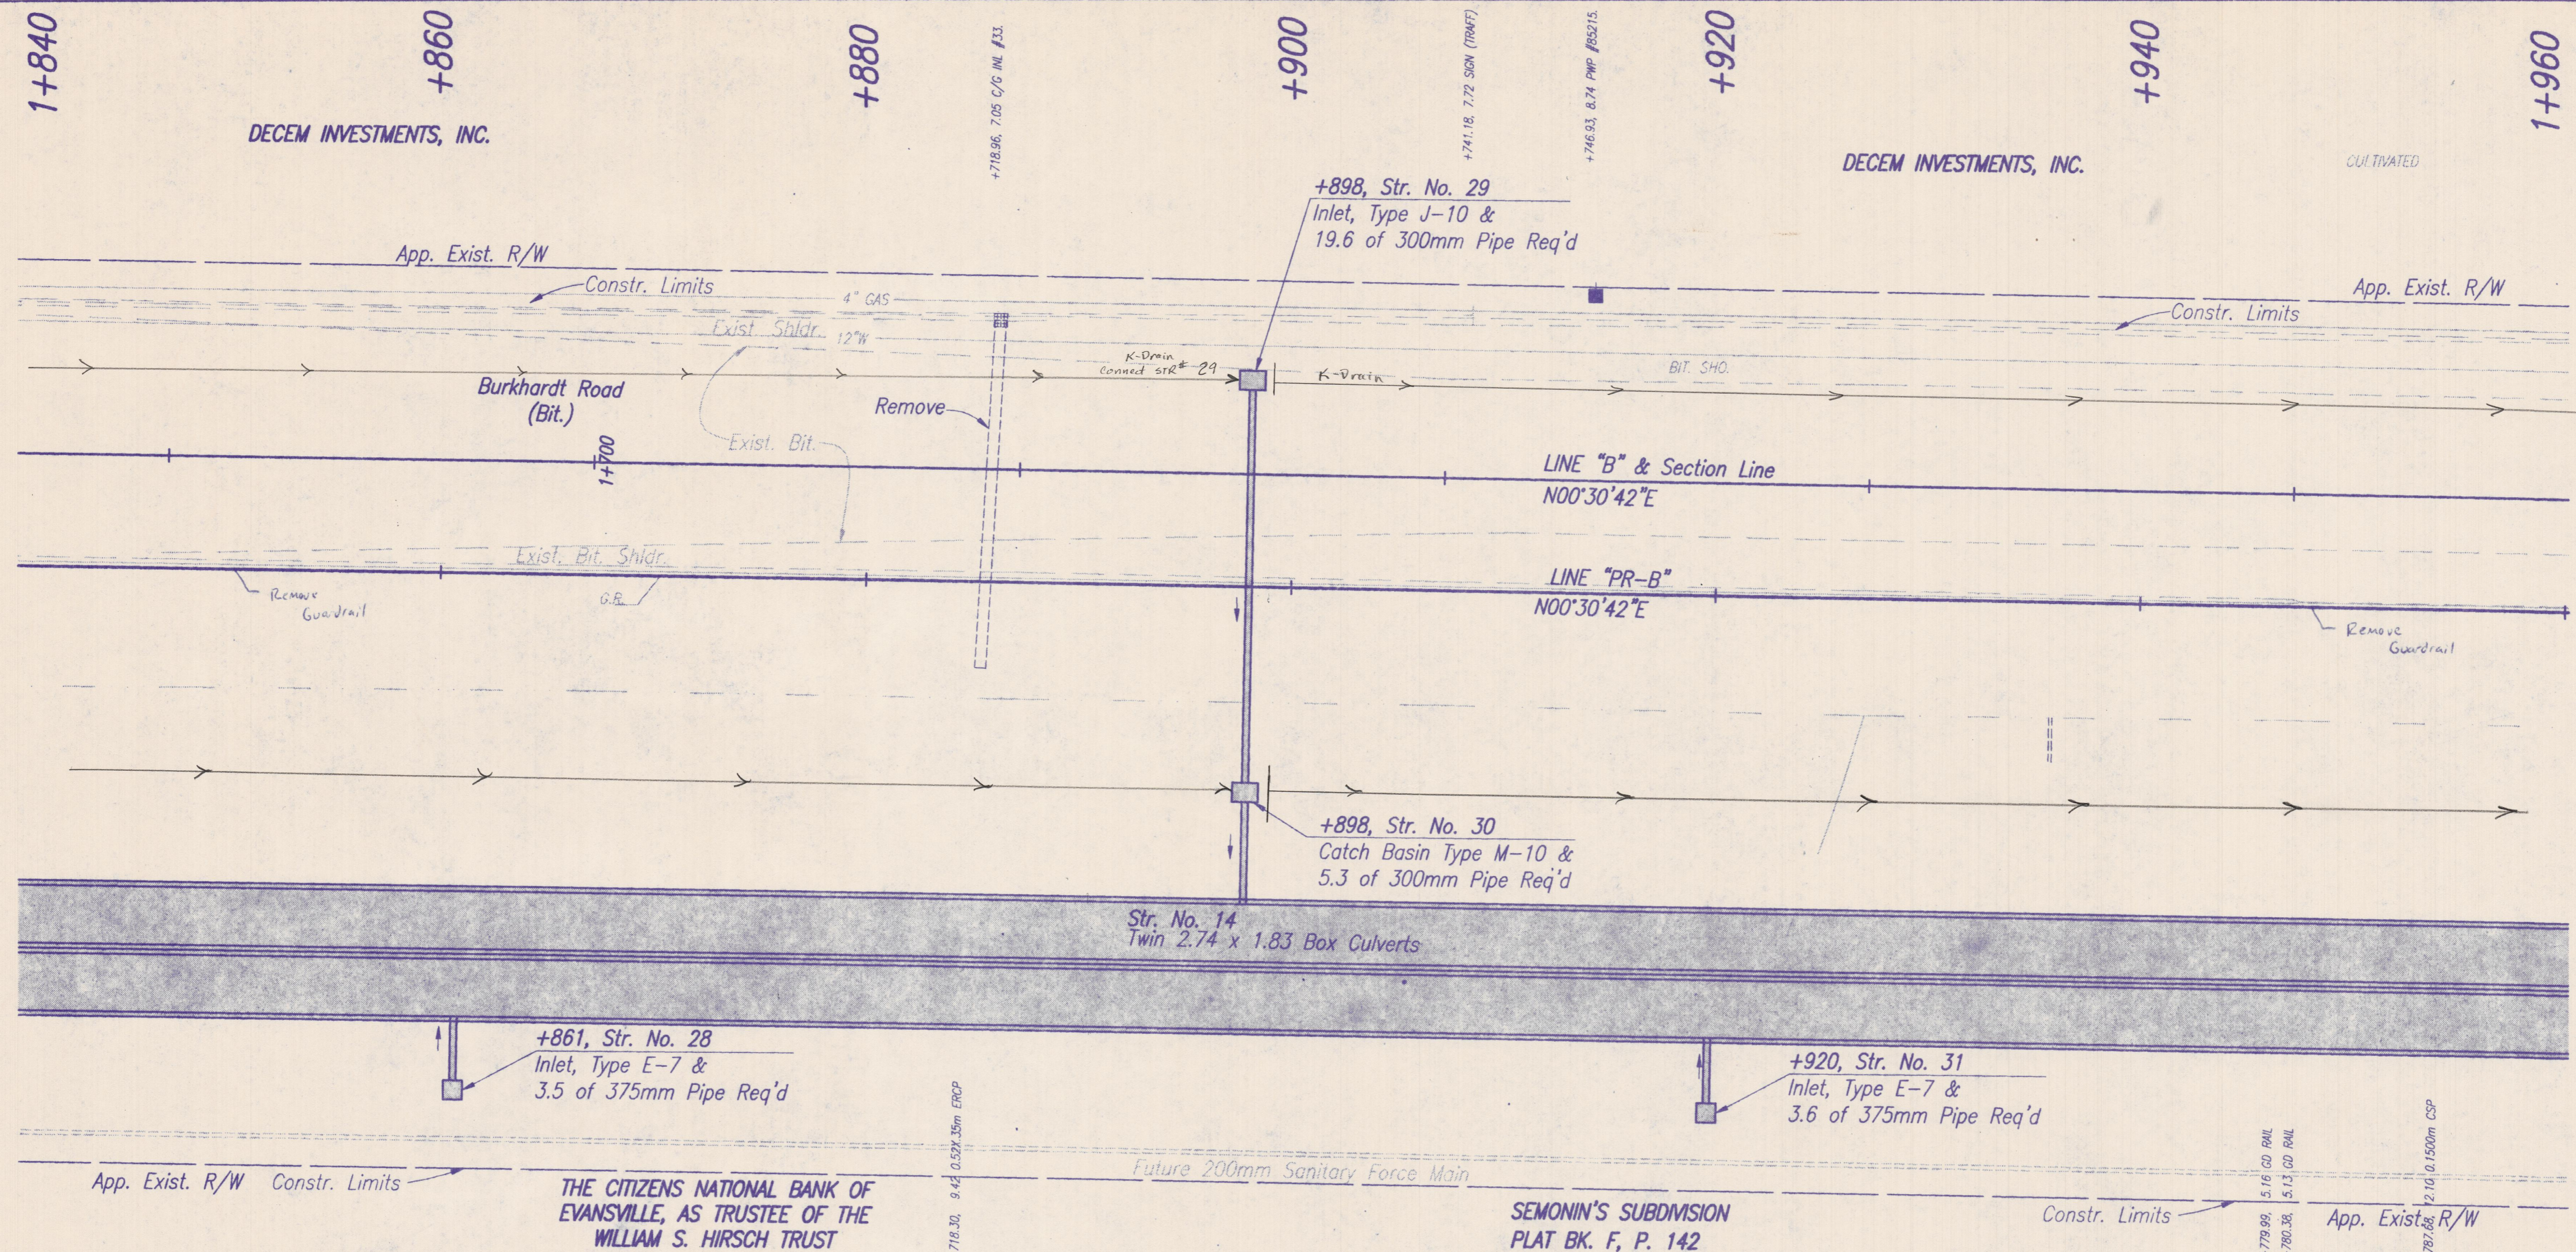

All topo taken from Line "B" unless otherwise noted.
 All R/W taken from Line "PR-B" unless otherwise noted.
 All R/W on this sheet to be as shown.

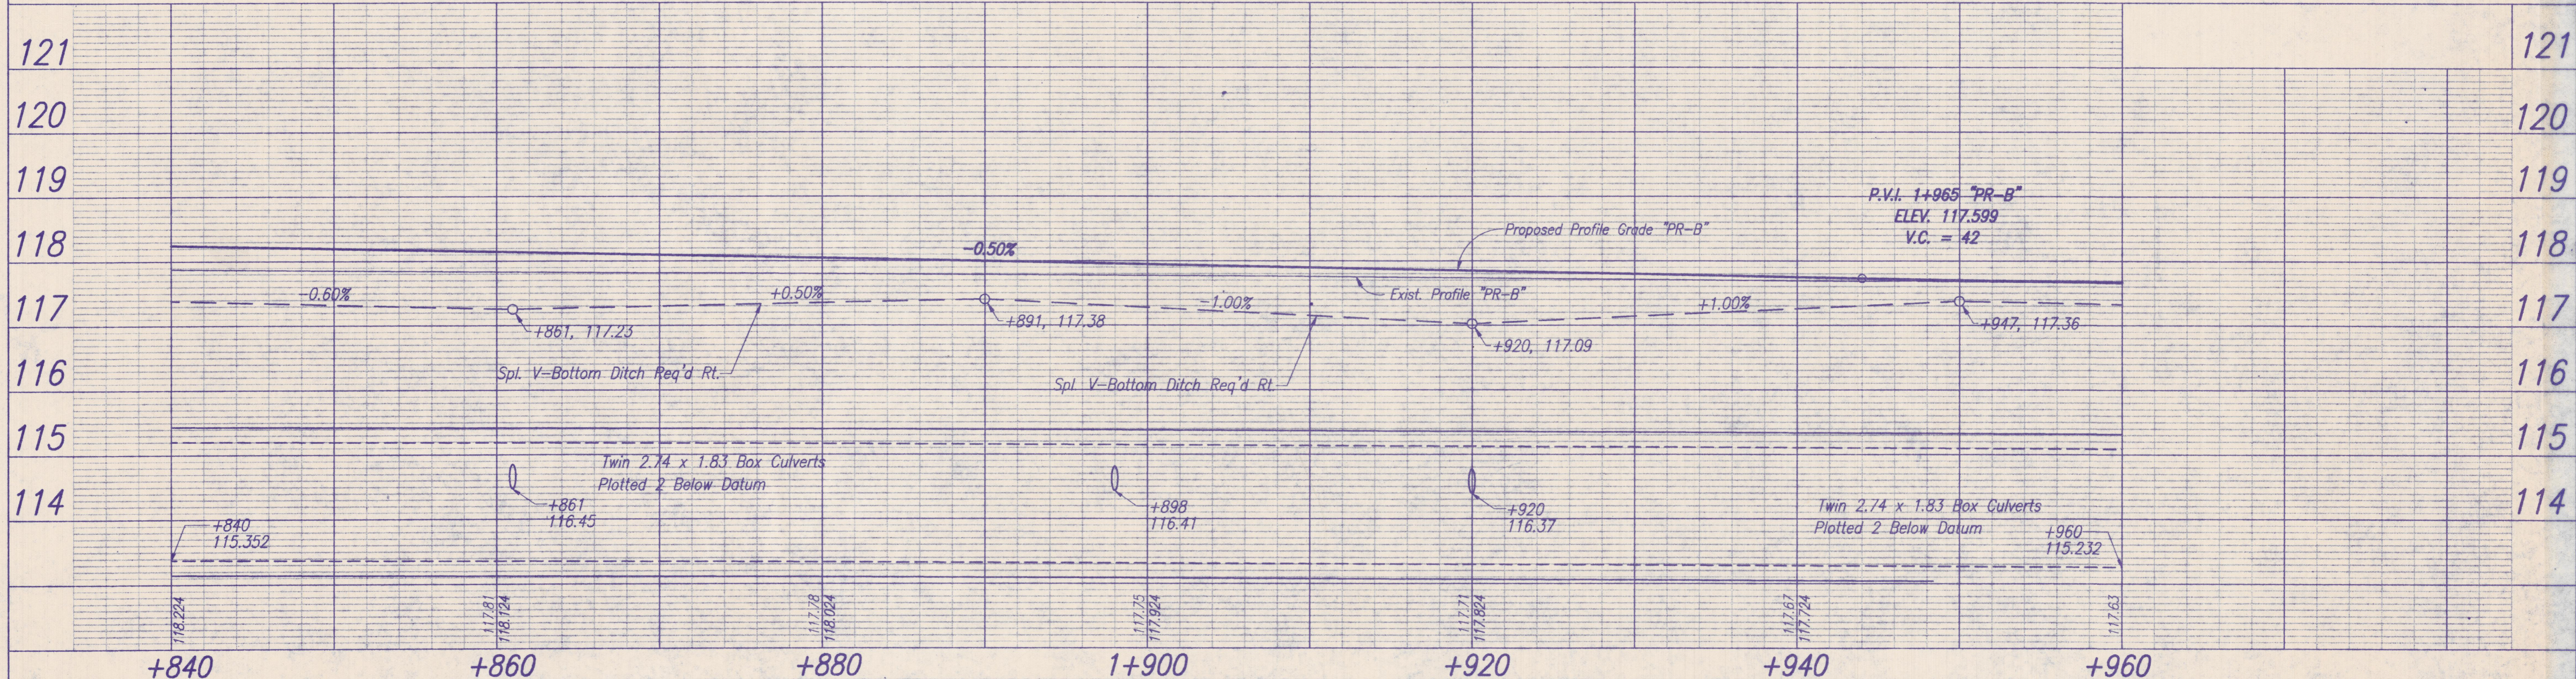

										RECOMMENDED FOR APPROVAL <i>Kent D. Downey</i> 9/19/97 DESIGN ENGINEER DATE		INDIANA DEPARTMENT OF TRANSPORTATION		HORIZONTAL SCALE 1:200 BRIDGE FILE					
DESIGNED: ATW, DAV DRAWN: ATW, DAV, JRF CHECKED: GLR CHECKED: GLR										PLAN & PROFILE BURKHARDT ROAD		VERTICAL SCALE 1:50 DESIGNATION							
CONTRACT										SURVEY BOOK		SHEETS 7 of 1							
PROJECT VC97-09-01										CONTRACT		PROJECT							